
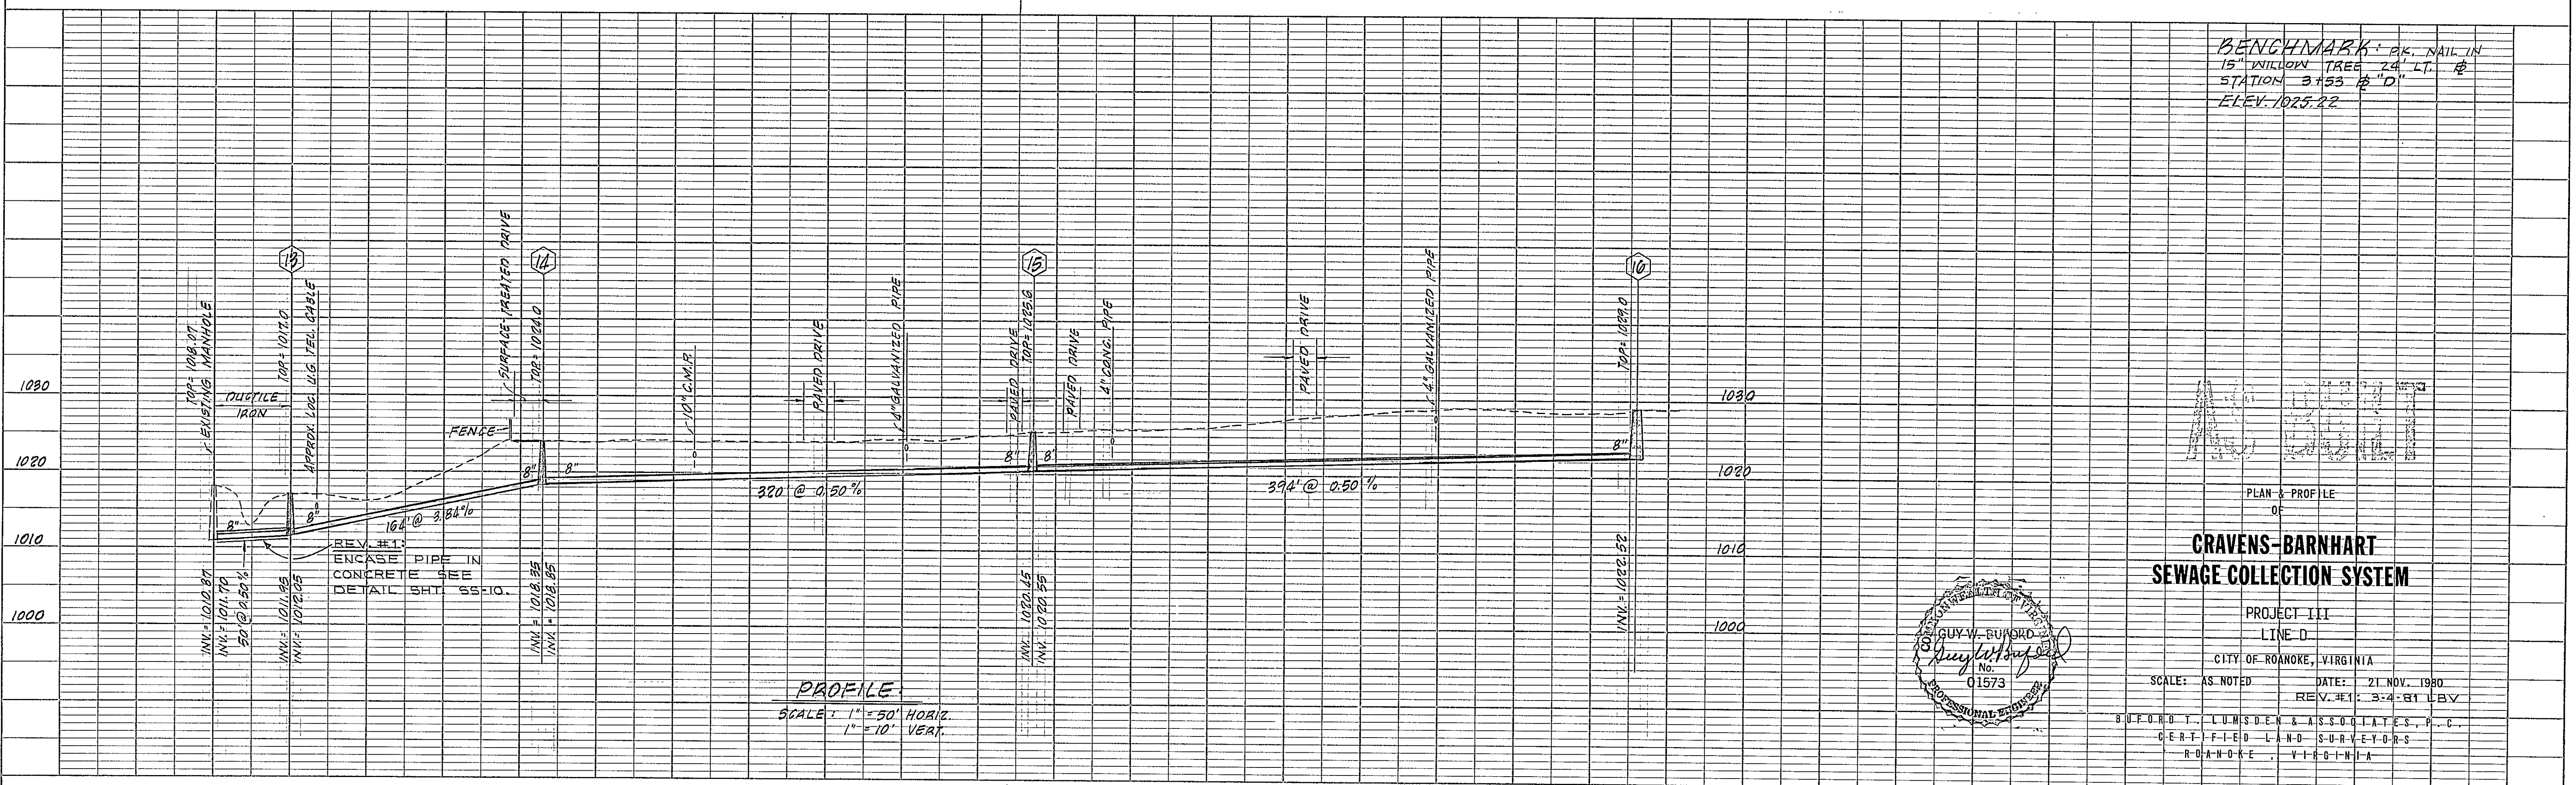


| PROFILE   | SURVEYED                    | BY | DATE |
|-----------|-----------------------------|----|------|
|           | PLOTTED                     |    |      |
| NOTE BOOK | GRADES CHECKED              |    |      |
|           | D. M. NOTED                 |    |      |
| NO. _____ | STRUCTURE NOTATIONS CH. NO. |    |      |

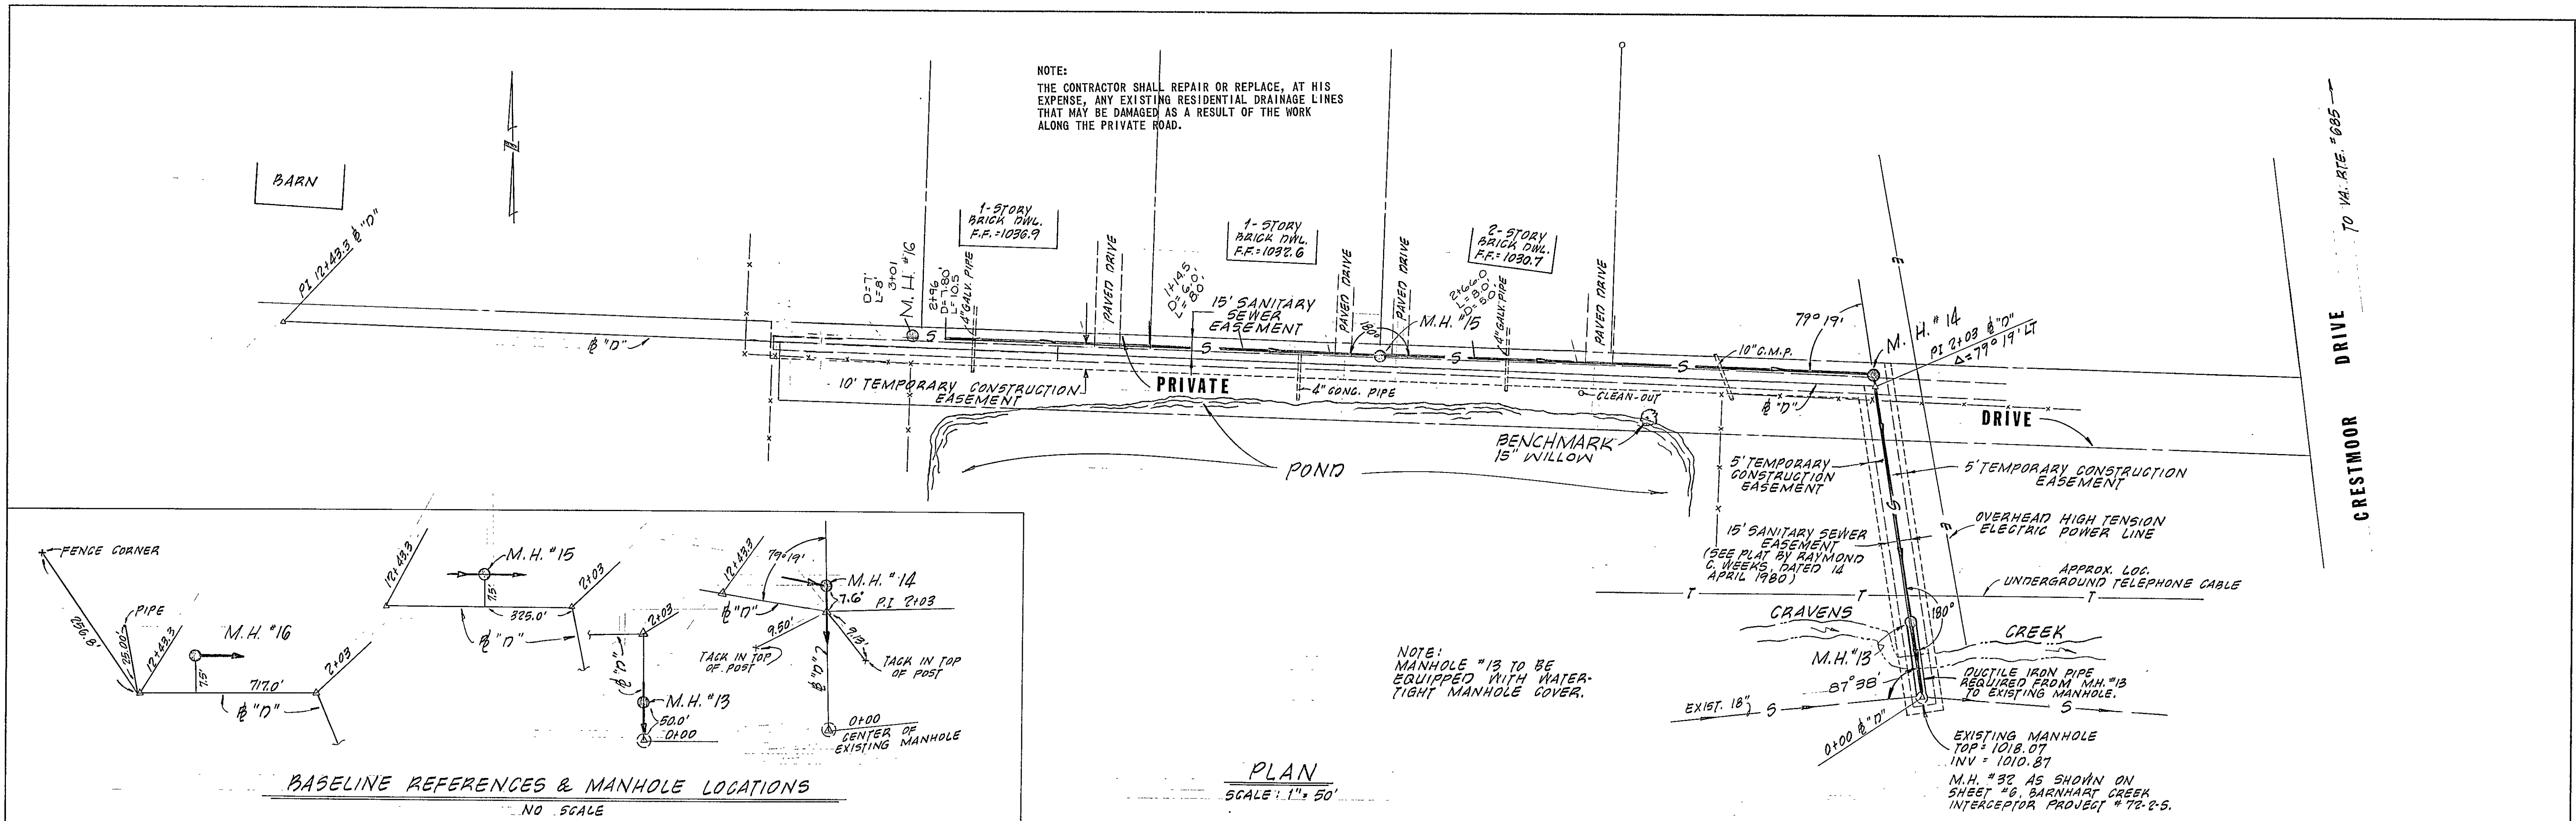

BENCHMARK: PK. NAIL IN  
15" WILLOW TREE 24' LT.  $\Phi$   
STATION 3+53  $\Phi$  "D"  
ELEV. 1025.22

[illegible]

PLAN & PROFILE  
OF  
**CRAVENS-BARNHART  
SEWAGE COLLECTION SYSTEM**

|                                   |                   |                           |              |  |
|-----------------------------------|-------------------|---------------------------|--------------|--|
|                                   |                   | PROJECT III               |              |  |
|                                   |                   | LINE D                    |              |  |
|                                   |                   | CITY OF ROANOKE, VIRGINIA |              |  |
| SCALE:                            | AS NOTED          | DATE:                     | 21 NOV. 1980 |  |
|                                   |                   | RE V.#1:                  | 3-4-81 LBV   |  |
| FORDY, LUMSDEN & ASSOCIATES, P.C. |                   |                           |              |  |
| CERTIFIED LAND SURVEYORS          |                   |                           |              |  |
|                                   | ROANOKE, VIRGINIA |                           |              |  |

A circular professional engineer seal for Guy W. Buford, No. 01573, State of Tennessee. The seal features the text "STATE OF TENNESSEE" at the top and "PROFESSIONAL ENGINEER" at the bottom. The center contains the name "GUY W. BUFORD", the handwritten signature "Guy W. Buford", and the number "No. 01573". A large handwritten "0" is to the right of the seal.