


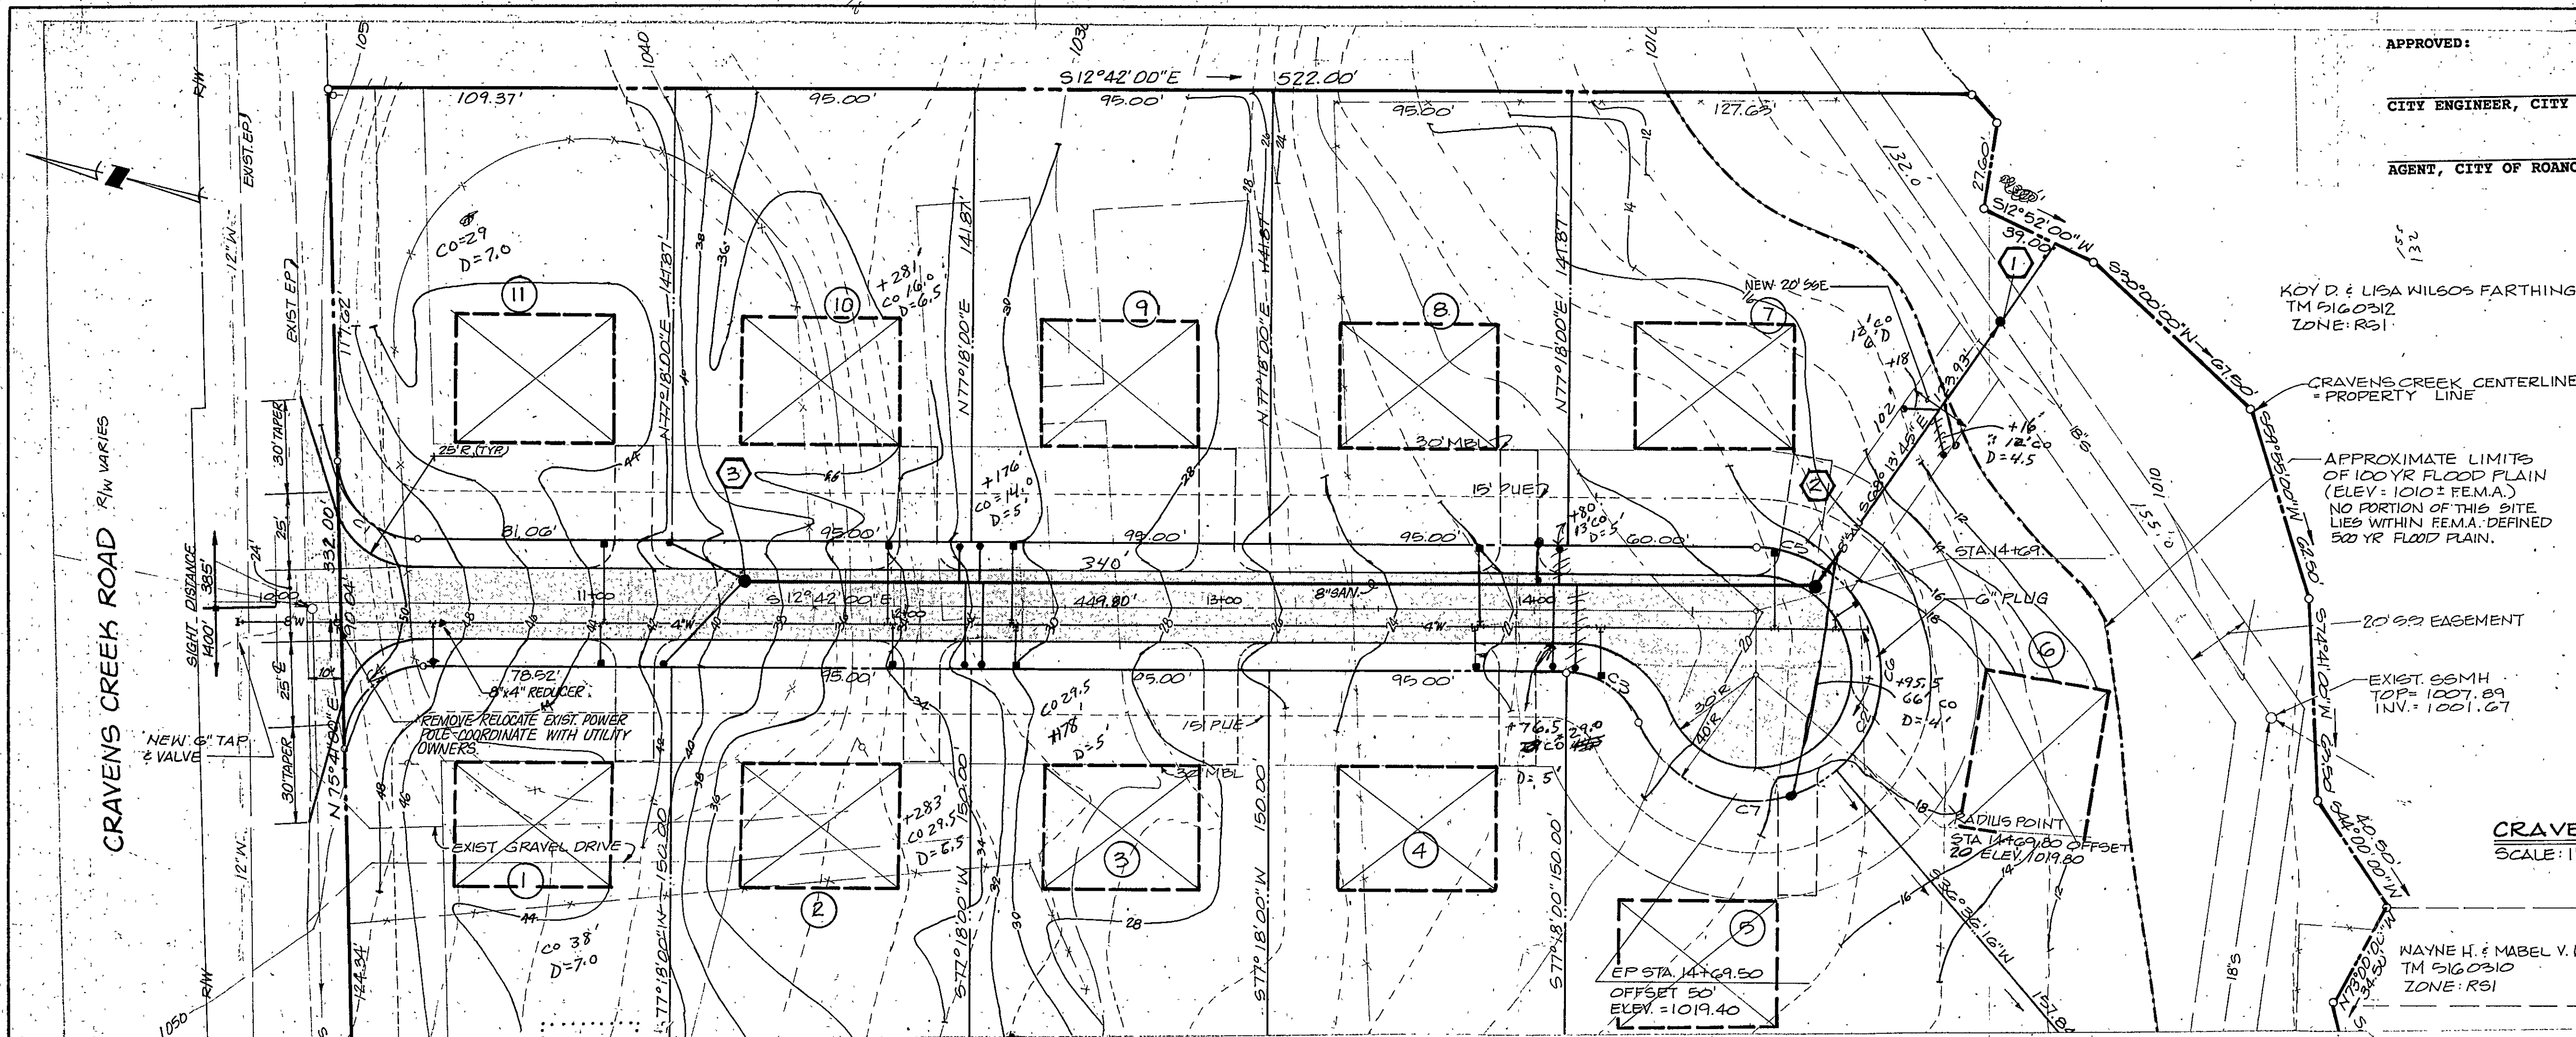

APPROVED:

CITY ENGINEER, CITY OF ROANOKE

DATE

AGENT, CITY OF ROANOKE PLANNING COMMISSION

DATE

Clark
774-4489

Sewer Contractor

Ronny Underwood 427-3152

KOY D & LISA WILSON'S FARTHING
TM 516.0312
ZONE: RSI

CRAVENS CREEK CENTERLINE
= PROPERTY LINE



APPROXIMATE LIMITS
OF 100 YR FLOOD PLAIN
(ELEV. 1010.0 F.E.M.A.)
NO PORTION OF THIS SITE
LIES WITHIN F.E.M.A. DEFINED
500 YR FLOOD PLAIN.

20' EASEMENT

EXIST. 6" MH
TOP = 1007.89
INV. = 1001.67

PLAN
CRAVENS CREEK LANE
SCALE: 1" = 30'

WAYNE H. & MABEL V. WILSON
TM 516.0310
ZONE: RSI

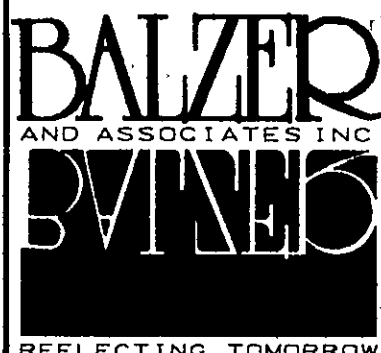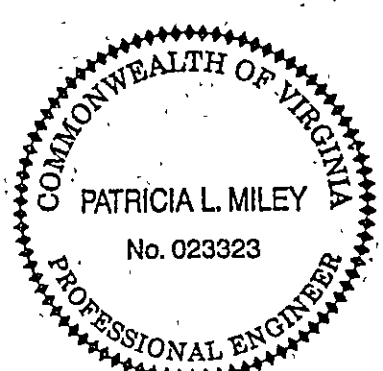


PLANNERS ARCHITECTS
ENGINEERS SURVEYORS

1208 Corporate Circle
Roanoke, Virginia 24018
Phone: 703/772-9580
FAX: 703/772-8050

501 Branchway Road
Suite 100
Richmond, Virginia 23238
Phone: 804/794-0571
FAX: 804/794-2635

1514 East Parham Road
Richmond, Virginia 23238
Phone: 804/262-6046
FAX: 804/264-3037

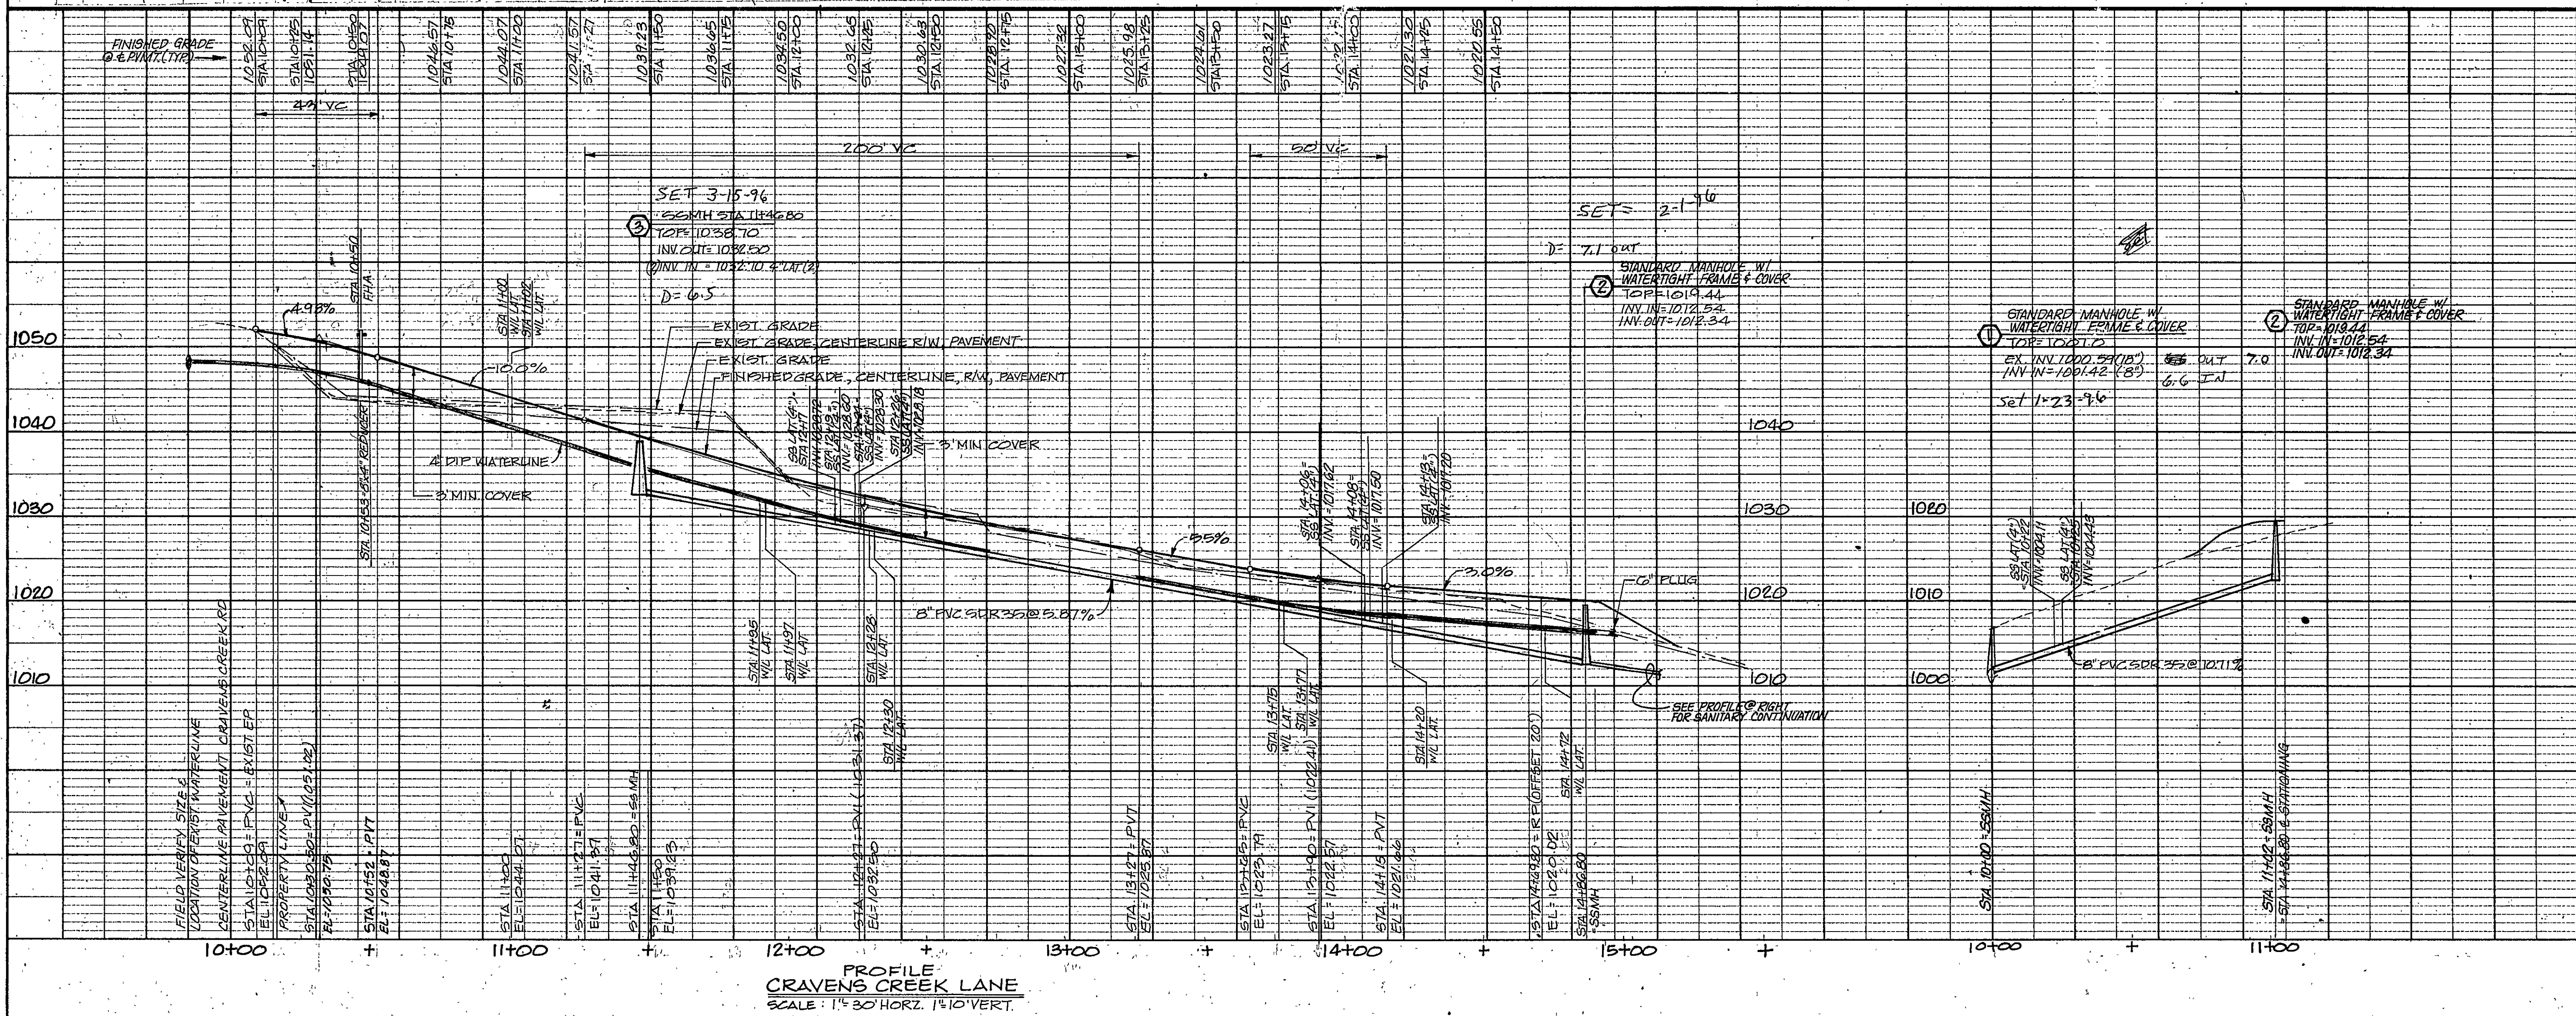

PLAN & PROFILE
CRAVENS CREEK LANE
SUBDIVISION AT
CRAVENS CREEK
CITY OF ROANOKE, VIRGINIA

DRAWN BY DRB
DESIGNED BY PLM
CHECKED BY PLM
DATE JUNE 12, 1995

REVISIONS
AUGUST 17, 1995
OCTOBER 21, 1995

SCALE AS SHOWN
SHEET NO.

3 of 8
#6439

JOB NO.

95075