
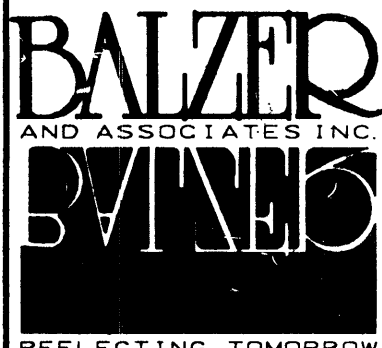
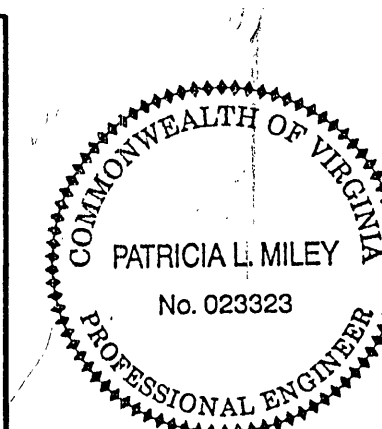
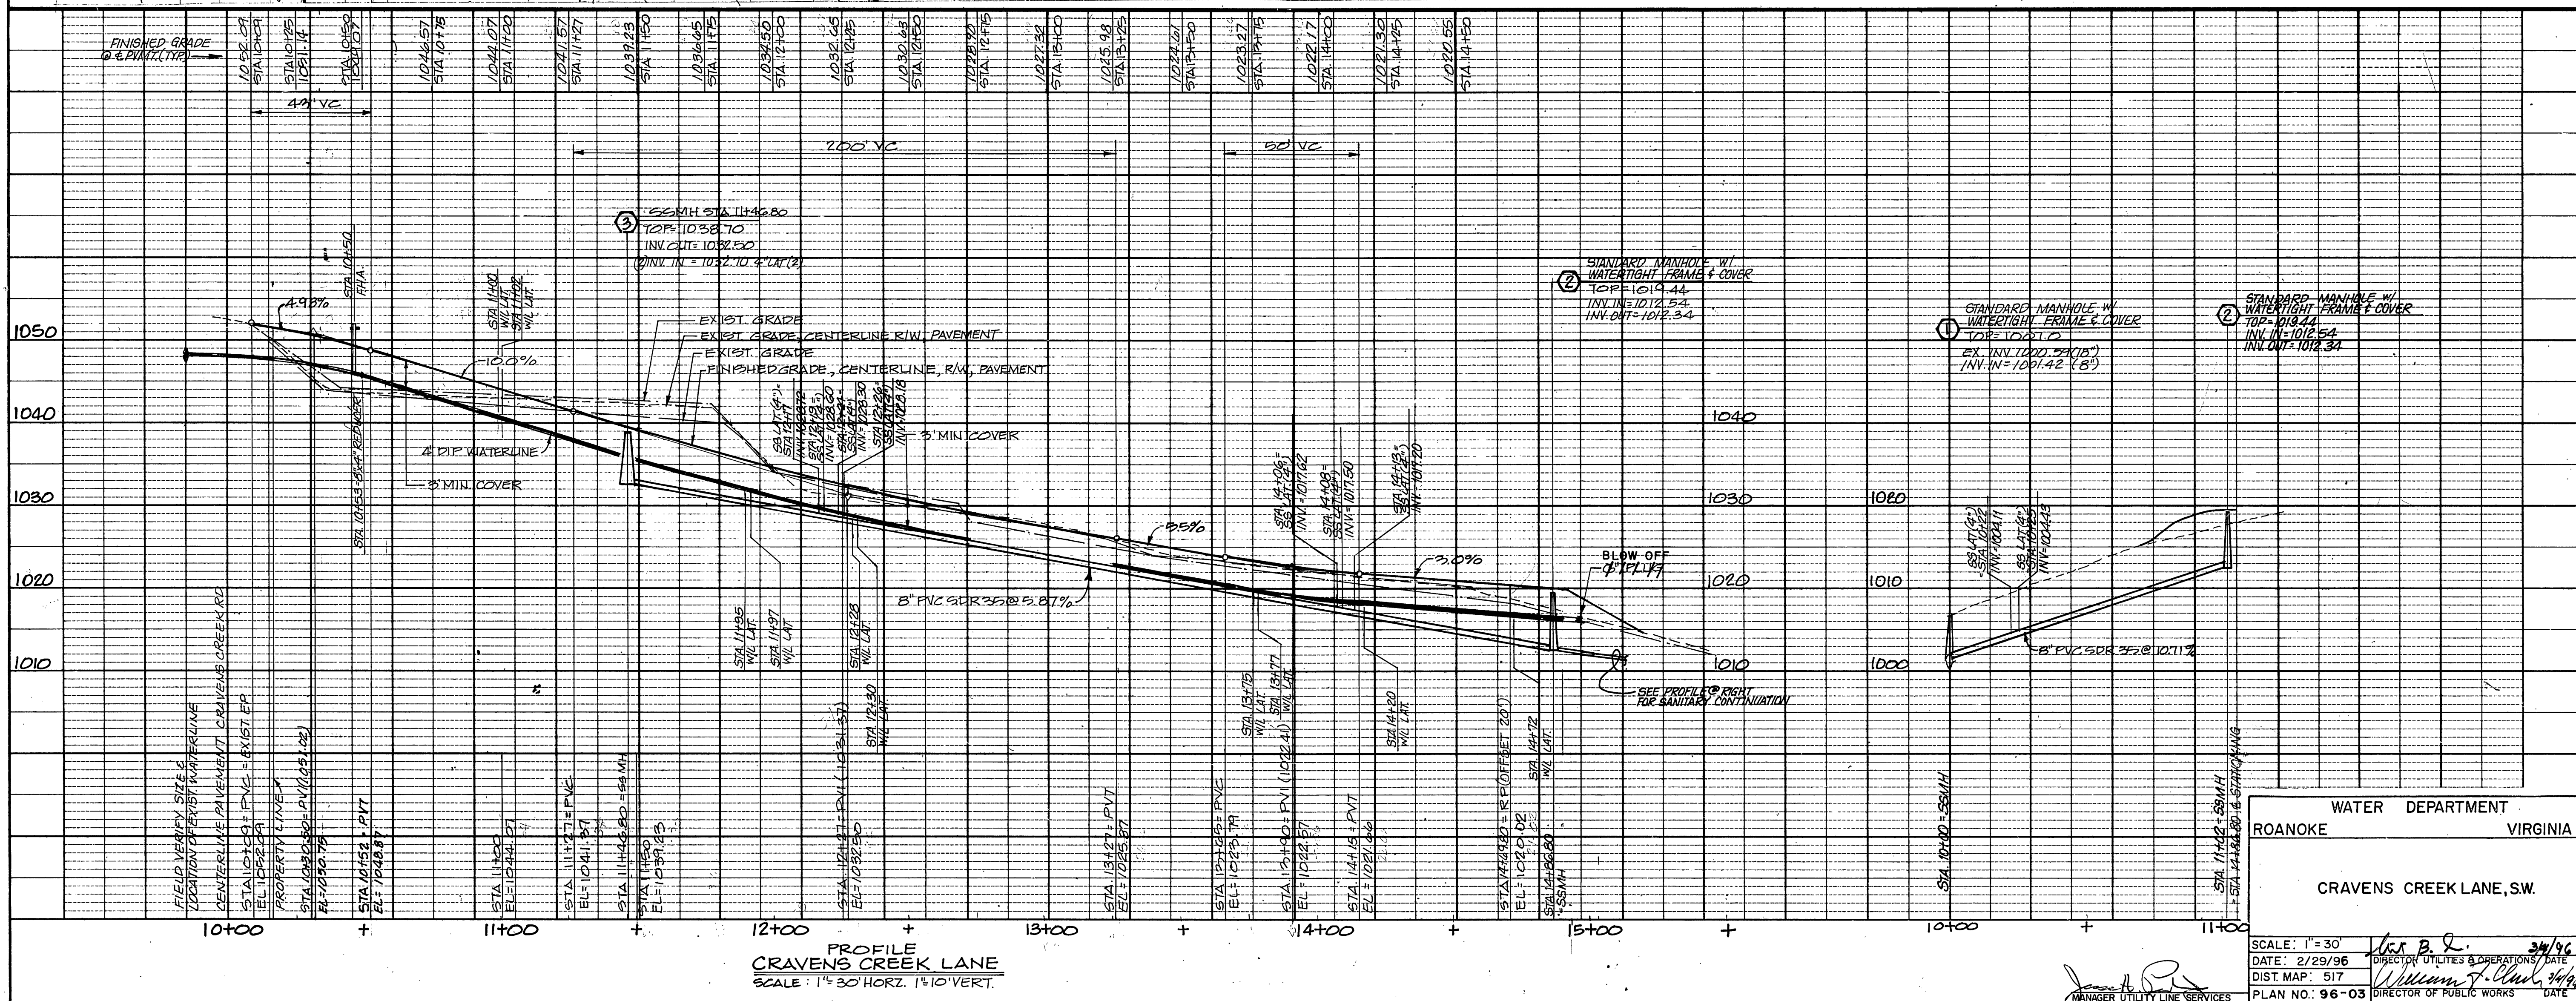


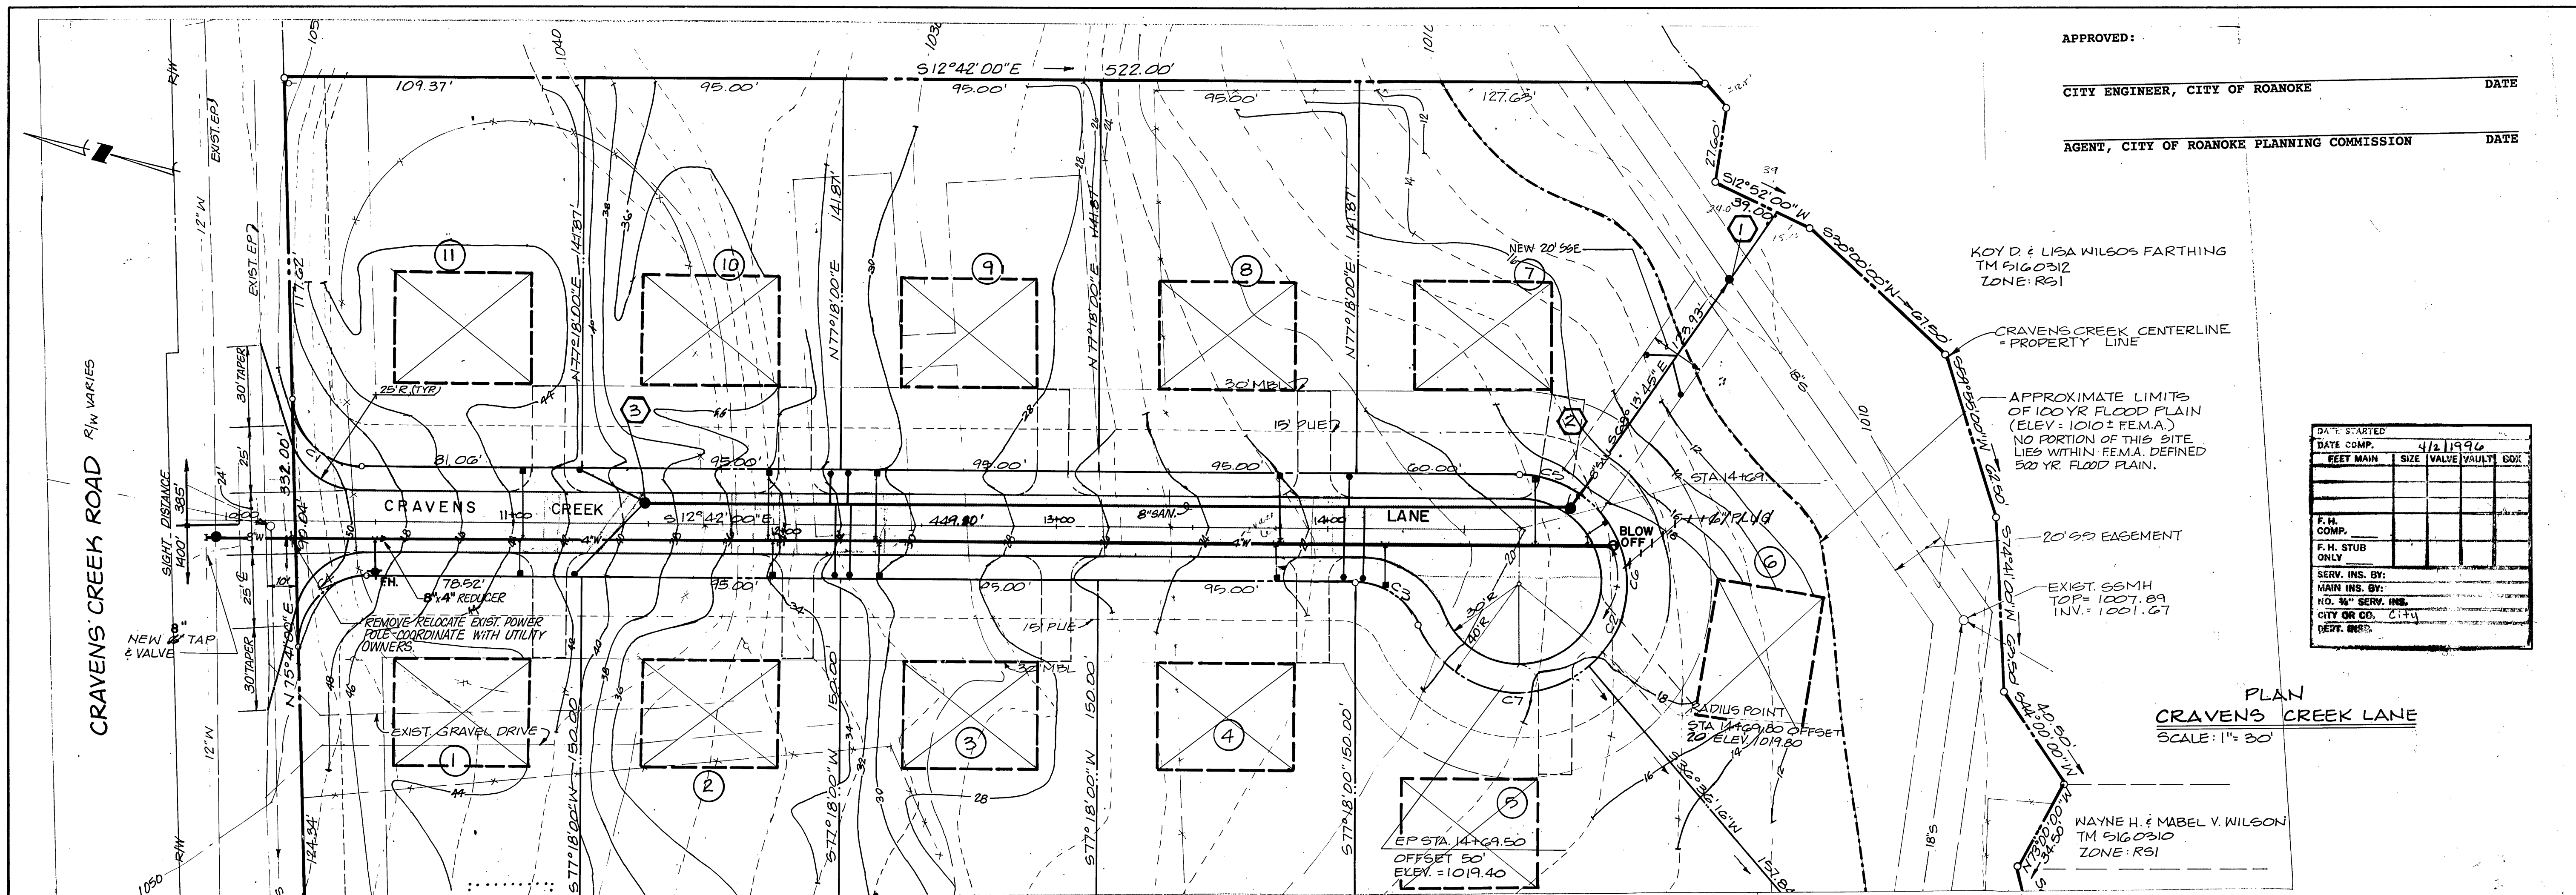

PLANNERS ARCHITECTS  
ENGINEERS SURVEYORS

1208 Corporate Circle  
Roanoke, Virginia 24018  
Phone: 804/794-9571  
FAX: 703/772-8050

501 Branchway Road  
Suite 100  
Richmond, Virginia 23238  
Phone: 804/262-5046  
FAX: 804/264-2635

1514 East Parham Road  
Richmond, Virginia 23238  
Phone: 804/262-5046  
FAX: 804/264-3037

PLAN & PROFILE  
CRAVENS CREEK LANE  
SUBDIVISION AT  
CRAVENS CREEK  
CITY OF ROANOKE, VIRGINIA

DRAWN BY DRB  
DESIGNED BY PLM  
CHECKED BY PLM  
DATE JUNE 12, 1995  
REVISIONS  
AUGUST 17, 1995  
OCTOBER 24, 1995

SCALE AS SHOWN  
SHEET NO.

3 OF 8

JOB NO. 95075