



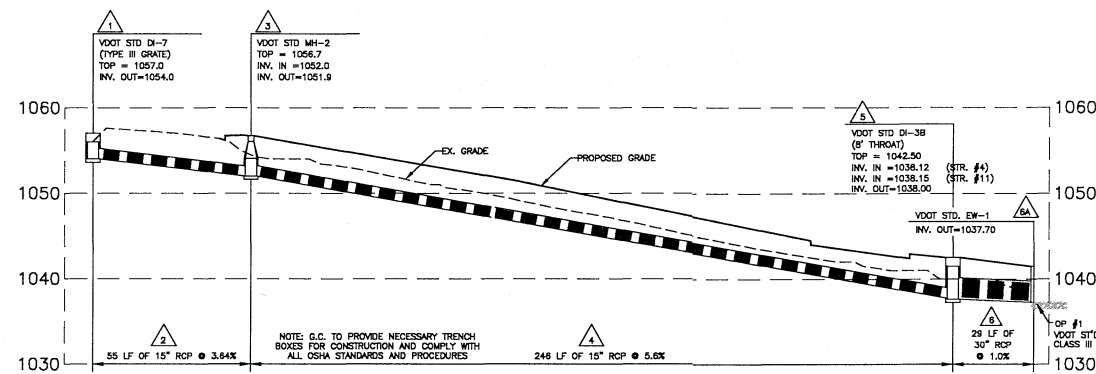


**STORM SEWER PROFILE (1-6)**

1"=30' HORIZONTAL  
1"=10' VERTICAL

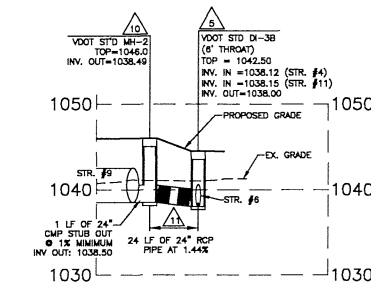


**STORM SEWER PROFILE (9-5)**

1"=30' HORIZONTAL  
1"=10' VERTICAL

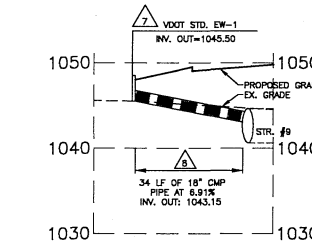

**STORM SEWER PROFILE (7-9)**

1"=30' HORIZONTAL  
1"=10' VERTICAL

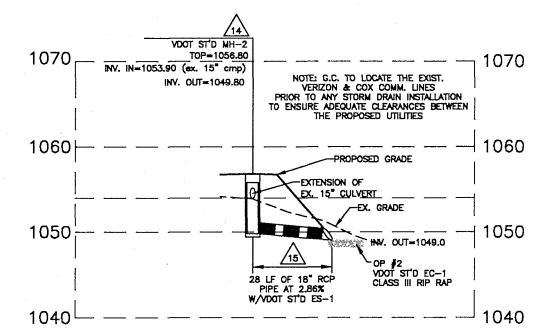

**STORM SEWER PROFILE (14-15)**

1"=30' HORIZONTAL  
1"=10' VERTICAL

**STORM STRUCTURE SCHEDULE:**


- |   |                                                                                             |
|---|---------------------------------------------------------------------------------------------|
| 1. VDOT STD DI-7 (TYPE III GRATE) TOP=1057.0 INV. OUT=1054.0   | 1. VDOT STD DI-38 (8' THROAT) TOP=1045.30 INV. IN=1040.90 (10" RD) INV. OUT=1040.80         |
| 2. 55 LF OF 15" CLASS III RCP PIPE AT 3.64%   | 2. 12 LF OF 15" TYPE S HDPE PIPE AT 1.25% INV. OUT=1040.65                                  |
| 3. VDOT STD MH-2 TOP=1056.7 INV. IN=1052.0 INV. OUT=1051.9   | 3. VDOT STD MH-2 W/ 15" RCP STUB TOP=1056.80 INV. IN=1053.90 (EX. 15" CMP) INV. OUT=1049.80 |
| 4. 246 LF OF 15" CLASS III RCP PIPE AT 5.60%   | 4. 28 LF OF 18" CLASS III RCP PIPE AT 2.86% W/VDOT STD ES-1 INV. OUT=1049.80                |
| 5. VDOT STD DI-38 (8' THROAT) TOP=1042.50 INV. IN=1038.12 (STR. #4) INV. IN=1038.15 (STR. #11) INV. OUT=1038.00                                                                                               | 5. 6" PVC C.O. TOP=1050.1 INV. OUT=1047.0                                                   |
| 6. 29 LF OF 30" CLASS III RCP PIPE AT 1.00%   | 6. 84 LF OF 8" TYPE S HDPE PIPE AT 1.00%                                                    |

- NOTES:
- VDOT STD IS-1 INLET SHAPING SHALL BE PROVIDED IN ALL PROPOSED STRUCTURES
  - NON-SHRINK GROUT SHALL BE USED FOR ALL STORM SEWER PIPE CONNECTIONS.

**SANITARY SEWER SCHEDULE:**


- |                                                                                             |
|---------------------------------------------------------------------------------------------|
| EX S.S. MH W/ STANDARD LID EX. TOP=1040.90 NEW TOP=1041.50 INV. IN=1032.96 INV. OUT=1032.36 |
| EX (A) 182 LF OF 8" SDR-35 PVC PIPE AT MINIMUM SLOPE OF 7.91%                               |
| (A) S.S. MH W/ STANDARD LID TOP=1052.35 INV. OUT=1047.35                                    |

(G.C. TO CONFIRM & COORDINATE ALL TIE IN LOCATIONS W/M.E.P. & ARCH. DRAWINGS PRIOR TO ANY INTERIOR OR EXTERIOR S.S. PIPE BEING INSTALLED. NOTIFY ENGINEER IMMEDIATELY IF DISCREPANCIES ARE DISCOVERED PRIOR TO ANY CONSTRUCTION)

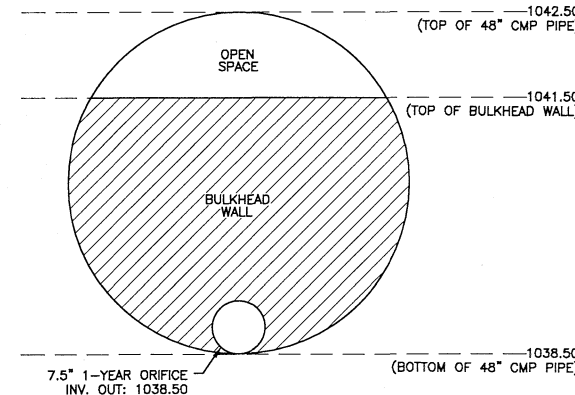


**WEIR WALL (BULKHEAD) DETAIL**

SCALE: 1"=1'

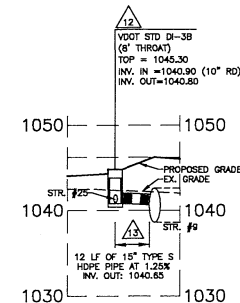

**STORM SEWER PROFILE (12-9)**


1"=30' HORIZONTAL  
1"=10' VERTICAL

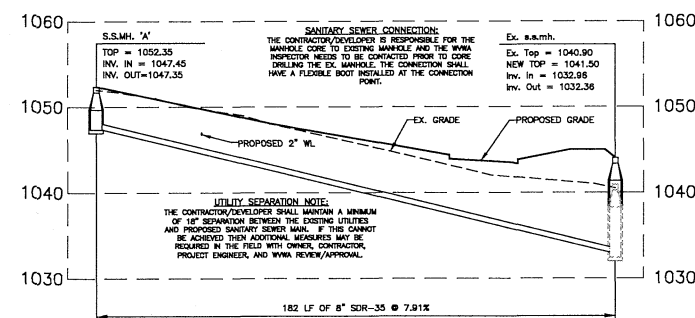

**SANITARY SEWER PROFILE (A-EX.)**


1"=30' HORIZONTAL  
1"=10' VERTICAL

NOTE: G.C. TO PROVIDE NECESSARY TRENCH BOXES FOR CONSTRUCTION AND COMPLY WITH ALL OSHA STANDARDS AND PROCEDURES

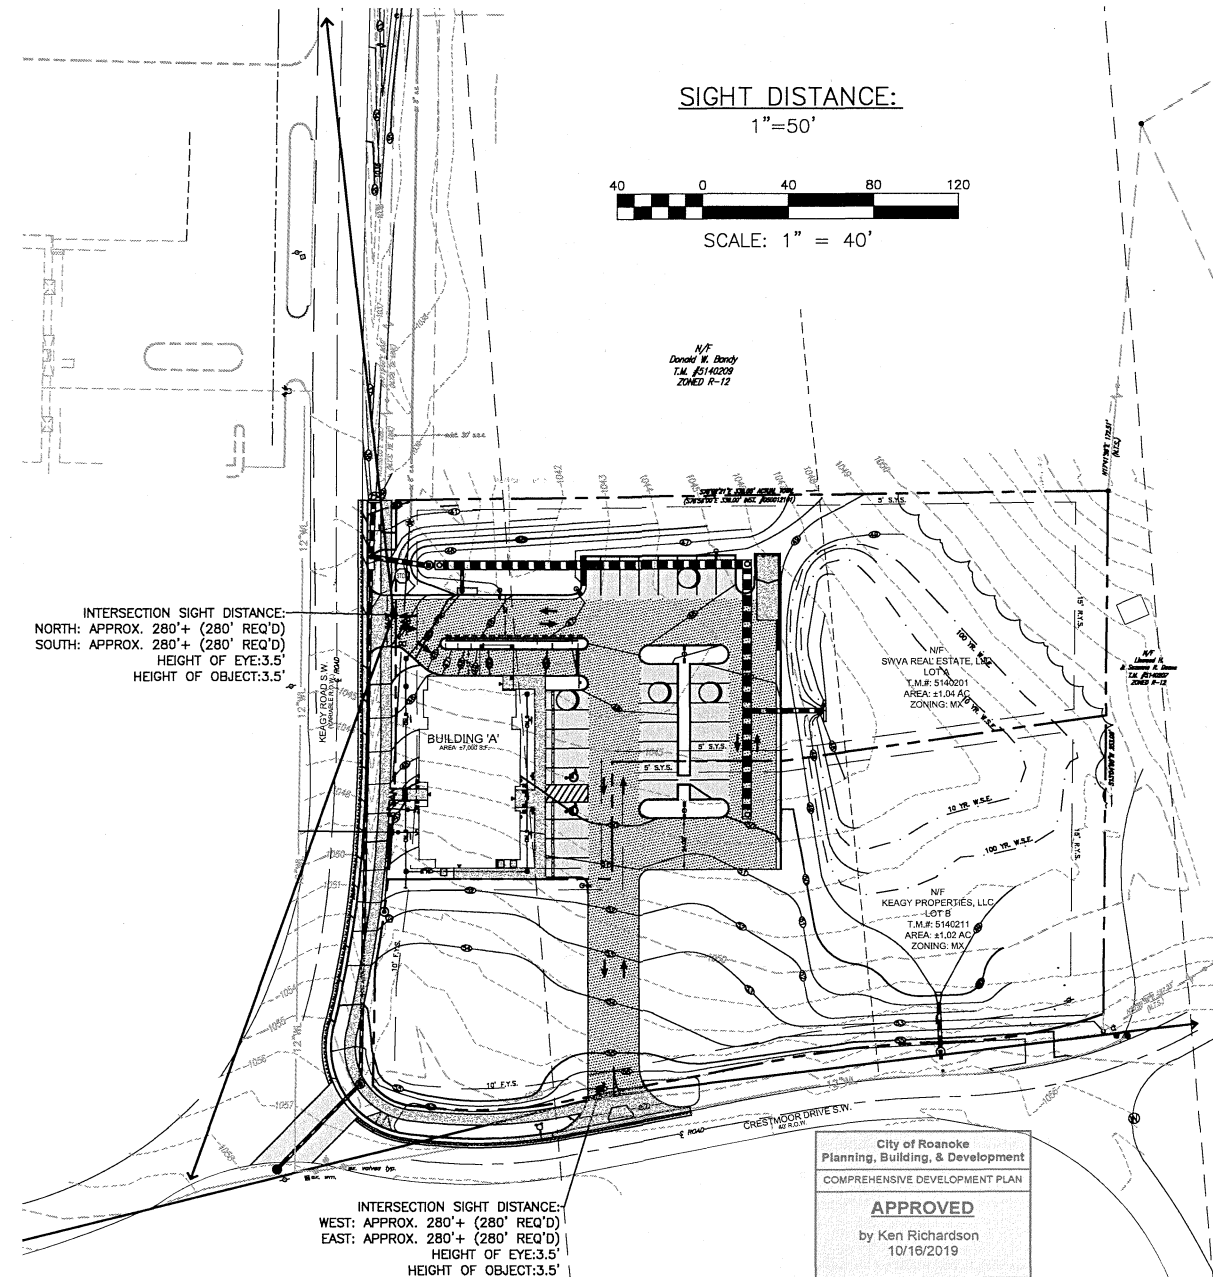

SIGHT DISTANCE:

1"=50'

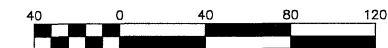

SCALE: 1" = 40'

N/A  
Donald W. Bandy  
T.M. #5140209  
ZONED R-12

N/A  

ZONING: MX

City of Roanoke  
Planning, Building, & Development  
COMPREHENSIVE DEVELOPMENT PLAN

**APPROVED**


by Ken Richardson  
10/16/2019



**BALZER & ASSOCIATES**  
PLANNERS / ARCHITECTS  
ENGINEERS / SURVEYORS

Roanoke / Richmond  
New River Valley / Staunton  
Harrisonburg / Lynchburg  
[www.balzer.cc](http://www.balzer.cc)

1208 Corporate Circle  
Roanoke, VA 24018  
540.772.9580

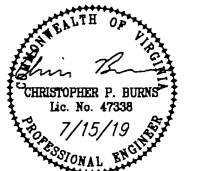

**CRESTMoor GARDENS - LOT A**

**UTILITY PROFILES**

CITY OF ROANOKE, VIRGINIA

DRAWN BY: BTC  
DESIGNED BY: BTC  
CHECKED BY: CPB  
DATE: 5/17/2019  
SCALE: AS SHOWN  
REVISIONS:  
8/14/2019  
7/15/2019

**C11**  
PROJECT NO: 04190018.00