



PLAN	DATE
SURVEYED	BY
NOTE BOOK	ALIGNED CHECKED
NO.	RT. OF WAY CHECKED

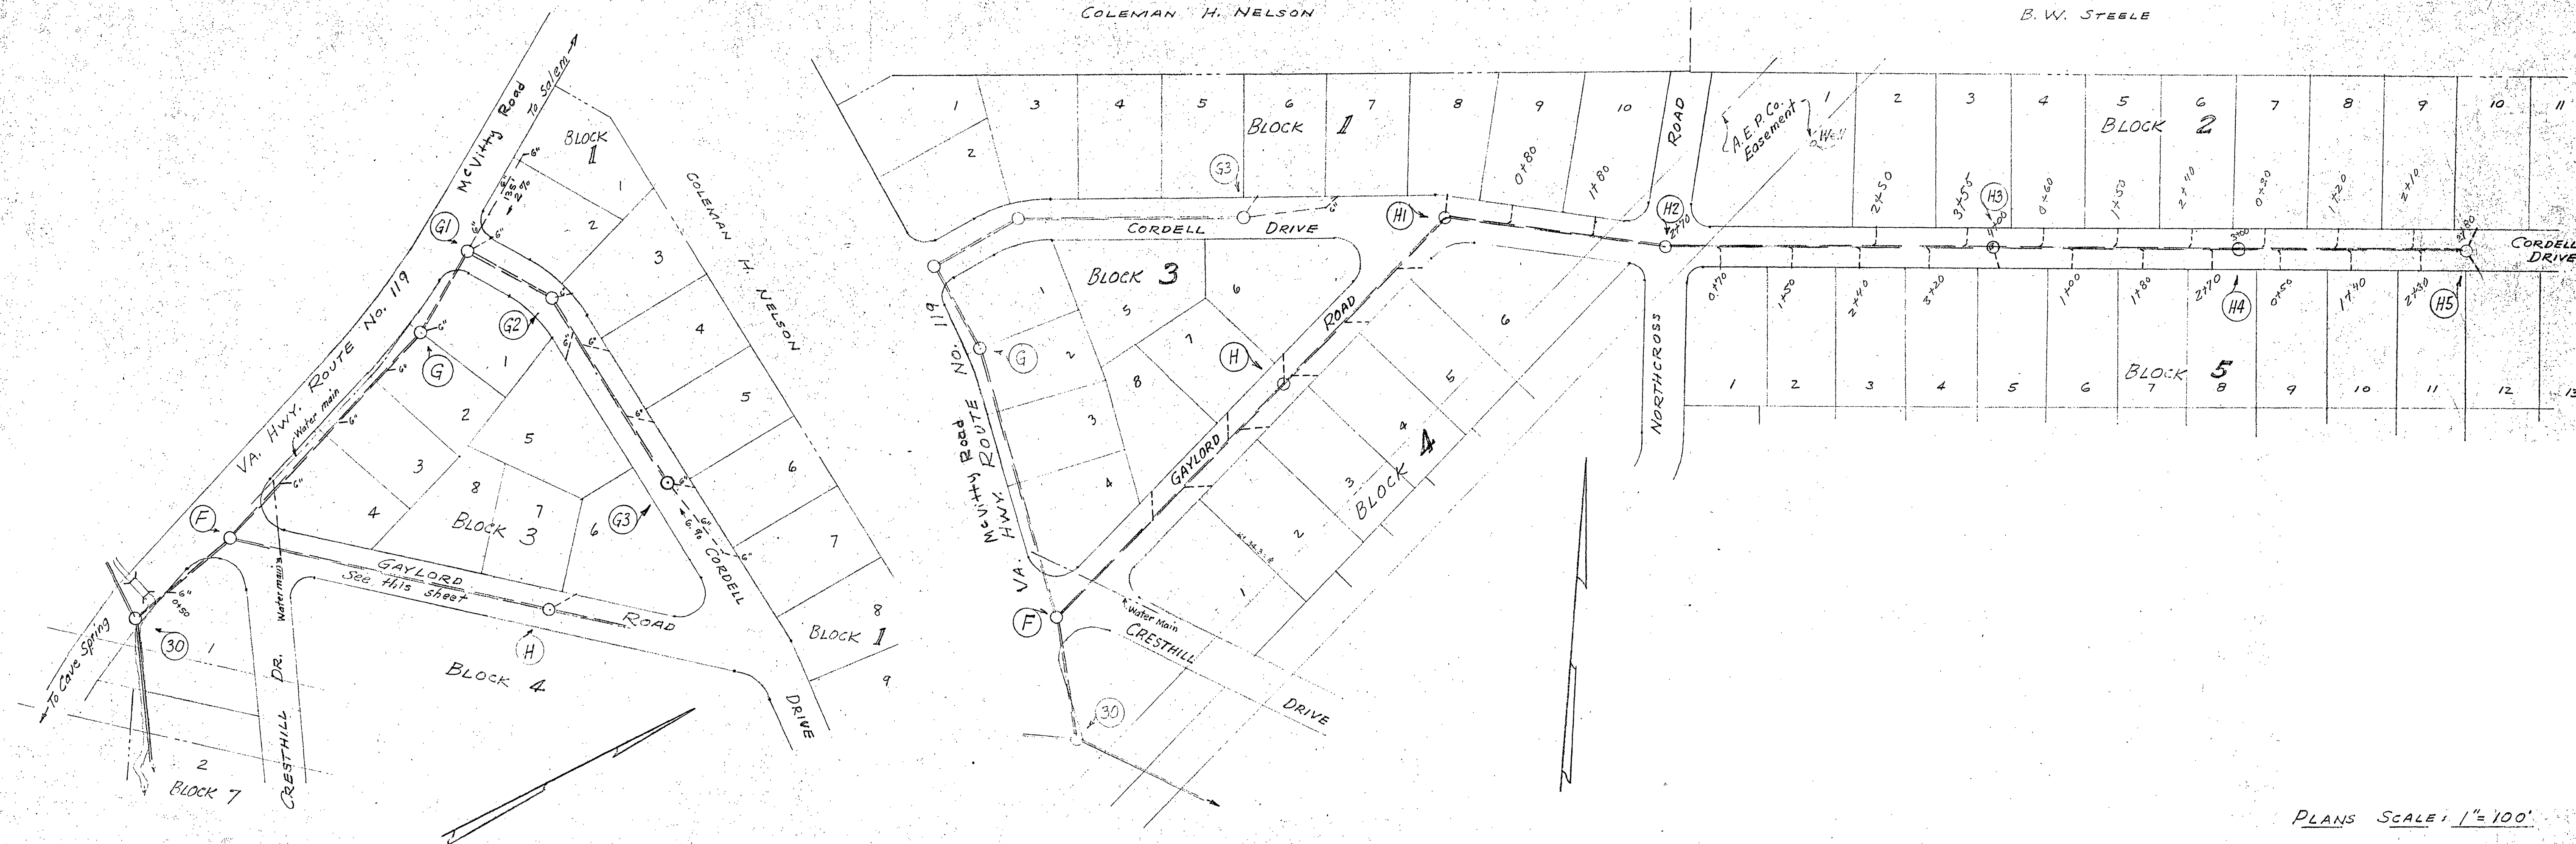

PLANS SCALE: 1"=100'

PROFILE	DATE
SURVEYED	BY
NOTE BOOK	GRADES CHECKED
NO. 57-58	B. M. NOTED
NO. 57-58	STRUCTURE NOTED

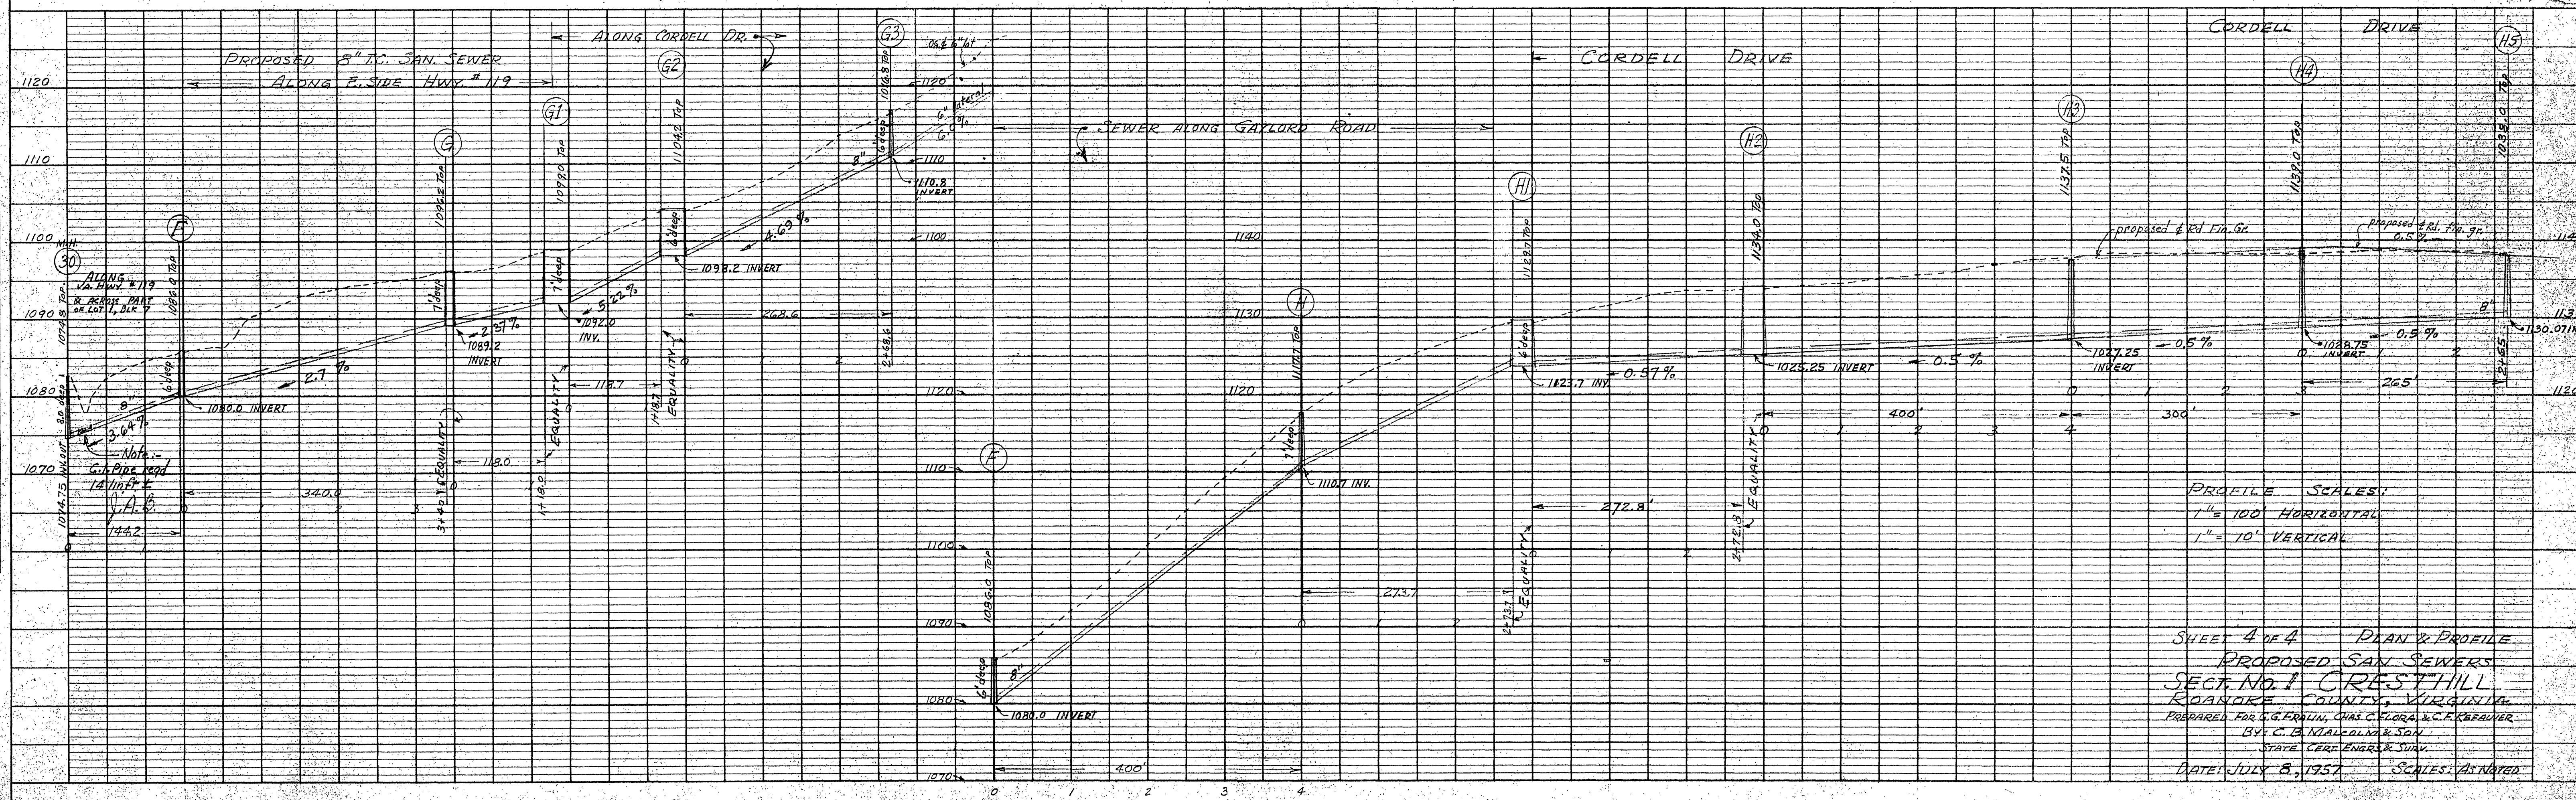

PROFILE SCALES:
1"=100' HORIZONTAL
1"=10' VERTICAL

SHEET 4 OF 4 PLAN & PROFILE
PROPOSED SAN SEWERS
SECT. NO. 1 CRESTHILL
ROANOK COUNTY, VIRGINIA
PREPARED FOR C. G. FRANK, CHAS. C. FLORA & C. E. GRAUER
BY C. B. KATZ & SONS
STATE ENGINEERS & SURV.
DATE: JULY 8, 1957 SCALES: AS NOTED