


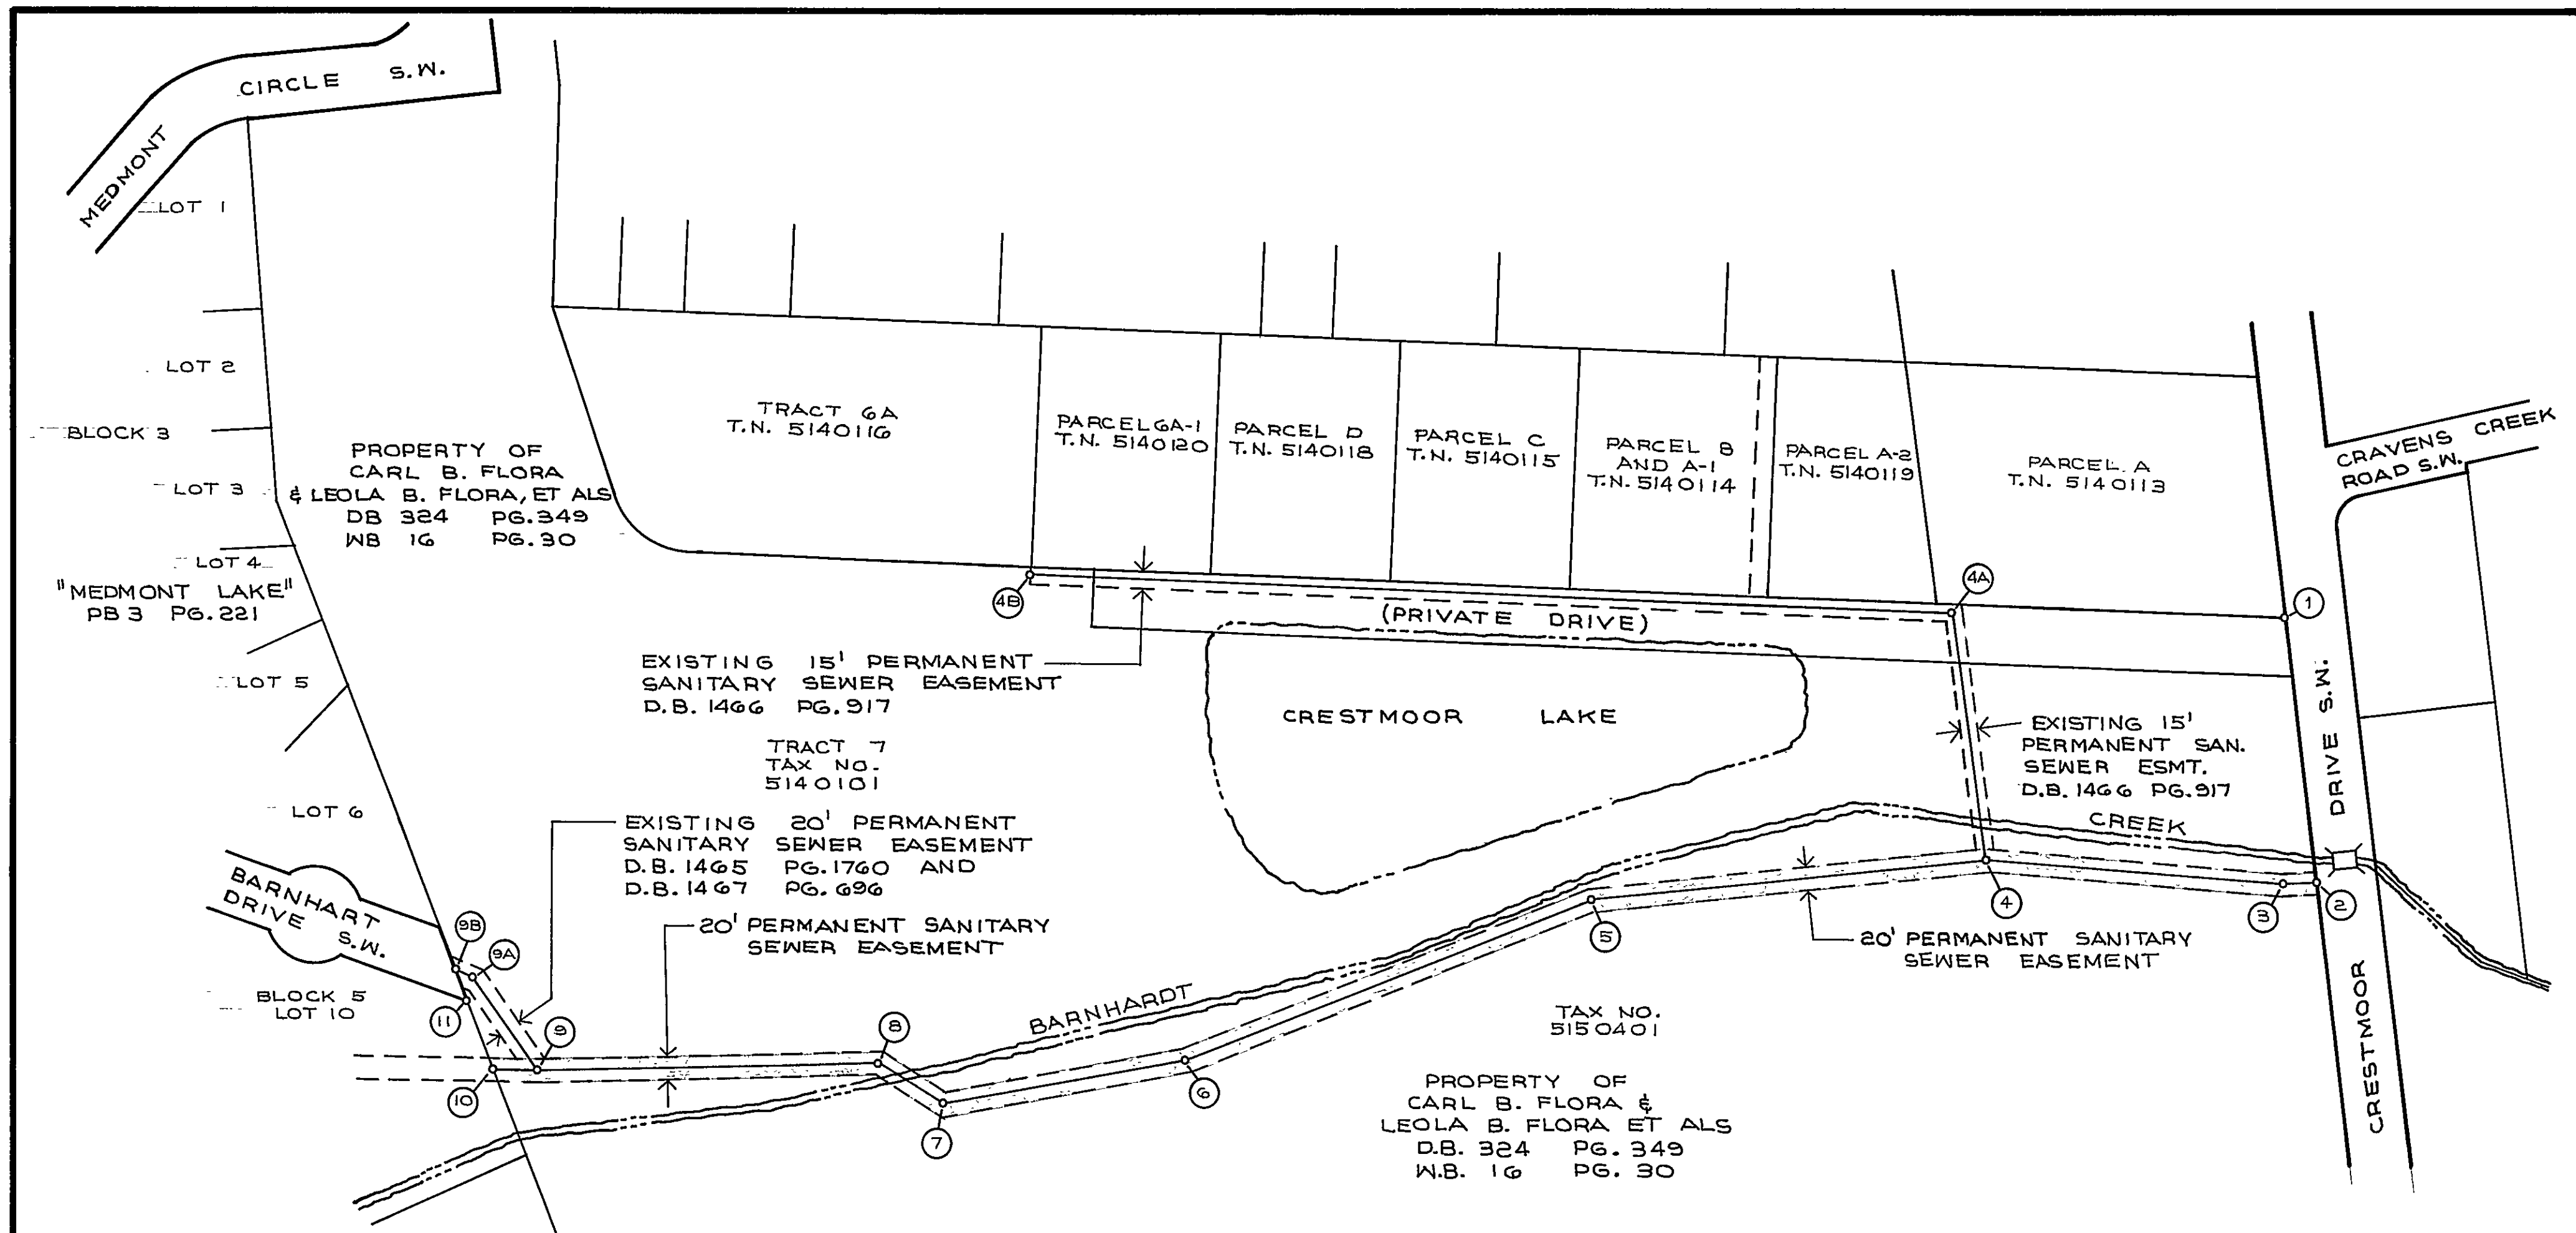

EASEMENT LOCATION DATA					
CORNER	BEARING	DISTANCE	CORNER	BEARING	DISTANCE
1-2	S 6° 42' E	224.73'			
2-3	S 87° 54' W	29.27'			
3-4	N 85° 26' W	248.03'	4-4A	N 7° 52' W	210.21'
4-5	S 84° 16' W	334.22'	4A-4B	N 87° 42' W	770.96'
5-6	S 68° 35' W	361.75'			
6-7	S 79° 38' W	204.02'			
7-8	N 57° 54' W	62.65'			
8-9	S 88° 53' W	286.30'	9-9A	N 35° 20' W	96.30'
9-10	N 89° 03' W	38.50'	9A-9B	N 66° 41' W	15.35'
10-11	N 20° 51' W	59.42'	9B-11	S 20° 51' E	28.66'

WITNESS THE SIGNATURES AND
SEALS ON THIS 24 DAY OF
March, 1982.

Carl B. Flora
CARL B. FLORA, OWNER & EXECUTOR
Miriam F. Flora
MIRIAM F. FLORA, OWNER & EXECUTOR

Leola B. Flora
LEOLA B. FLORA, OWNER

Lucille J. Conny
NOTARY PUBLIC
5-12-84
MY COMMISSION EXPIRES

WITNESS THE SIGNATURES AND
SEALS ON THIS 13th DAY OF
April, 1982.

Frank W. Martin, Jr.
FRANK W. MARTIN, JR., OWNER
Bruce J. Martin
BRUCE J. MARTIN, OWNER
Mary Martin Metheny
MARY MARTIN METHENY, OWNER
Glenn D. Metheny
GLENN D. METHENY, OWNER

Sophia B. Moticha
NOTARY PUBLIC
12-15-84
MY COMMISSION EXPIRES



OFFICE OF CITY ENGINEER ROANOKE VIRGINIA	
PLAN SHOWING 20' PERMANENT SANITARY SEWER EASEMENT (35,789 SQUARE FEET) BEING GRANTED TO CITY OF ROANOKE, VIRGINIA BY CARL B. FLORA & LEOLA B. FLORA, ET. ALS.	
SCALE: 1" = 100'	<u>Richard B. Bunn</u> CITY ENGINEER
DATE: MARCH 22, 1982	
F.B. 601 P.P. 62-66	
PLAN NO. 5699-X	