

WATER & SEWER IMPROVEMENTS

PHASE II

MARSHALL AVENUE AREA

CRAIG NEW CASTLE
PUBLIC SERVICE AUTHORITY

CRAIG COUNTY, VIRGINIA

30 JANUARY 1981


LIST OF DRAWINGS

1. TITLE SHEET
2. MIDDLE STREET PLAN
3. MARSHALL STREET PLAN
4. ALLEN STREET PLAN
5. SANITARY SEWER PROFILES
6. SEWER AND FORCEMAIN PROFILE
7. WATERLINE PROFILE
8. WATERLINE PROFILE
9. EFFLUENT PUMP STATION

APPROVED FOR CONSTRUCTION

3-20-81
DATE
C.R. BOITNOTT, CHAIRMAN
CRAIG - NEW CASTLE PSA

LEGEND
GRAVITY MAIN
FORCE MAIN
WATER MAIN

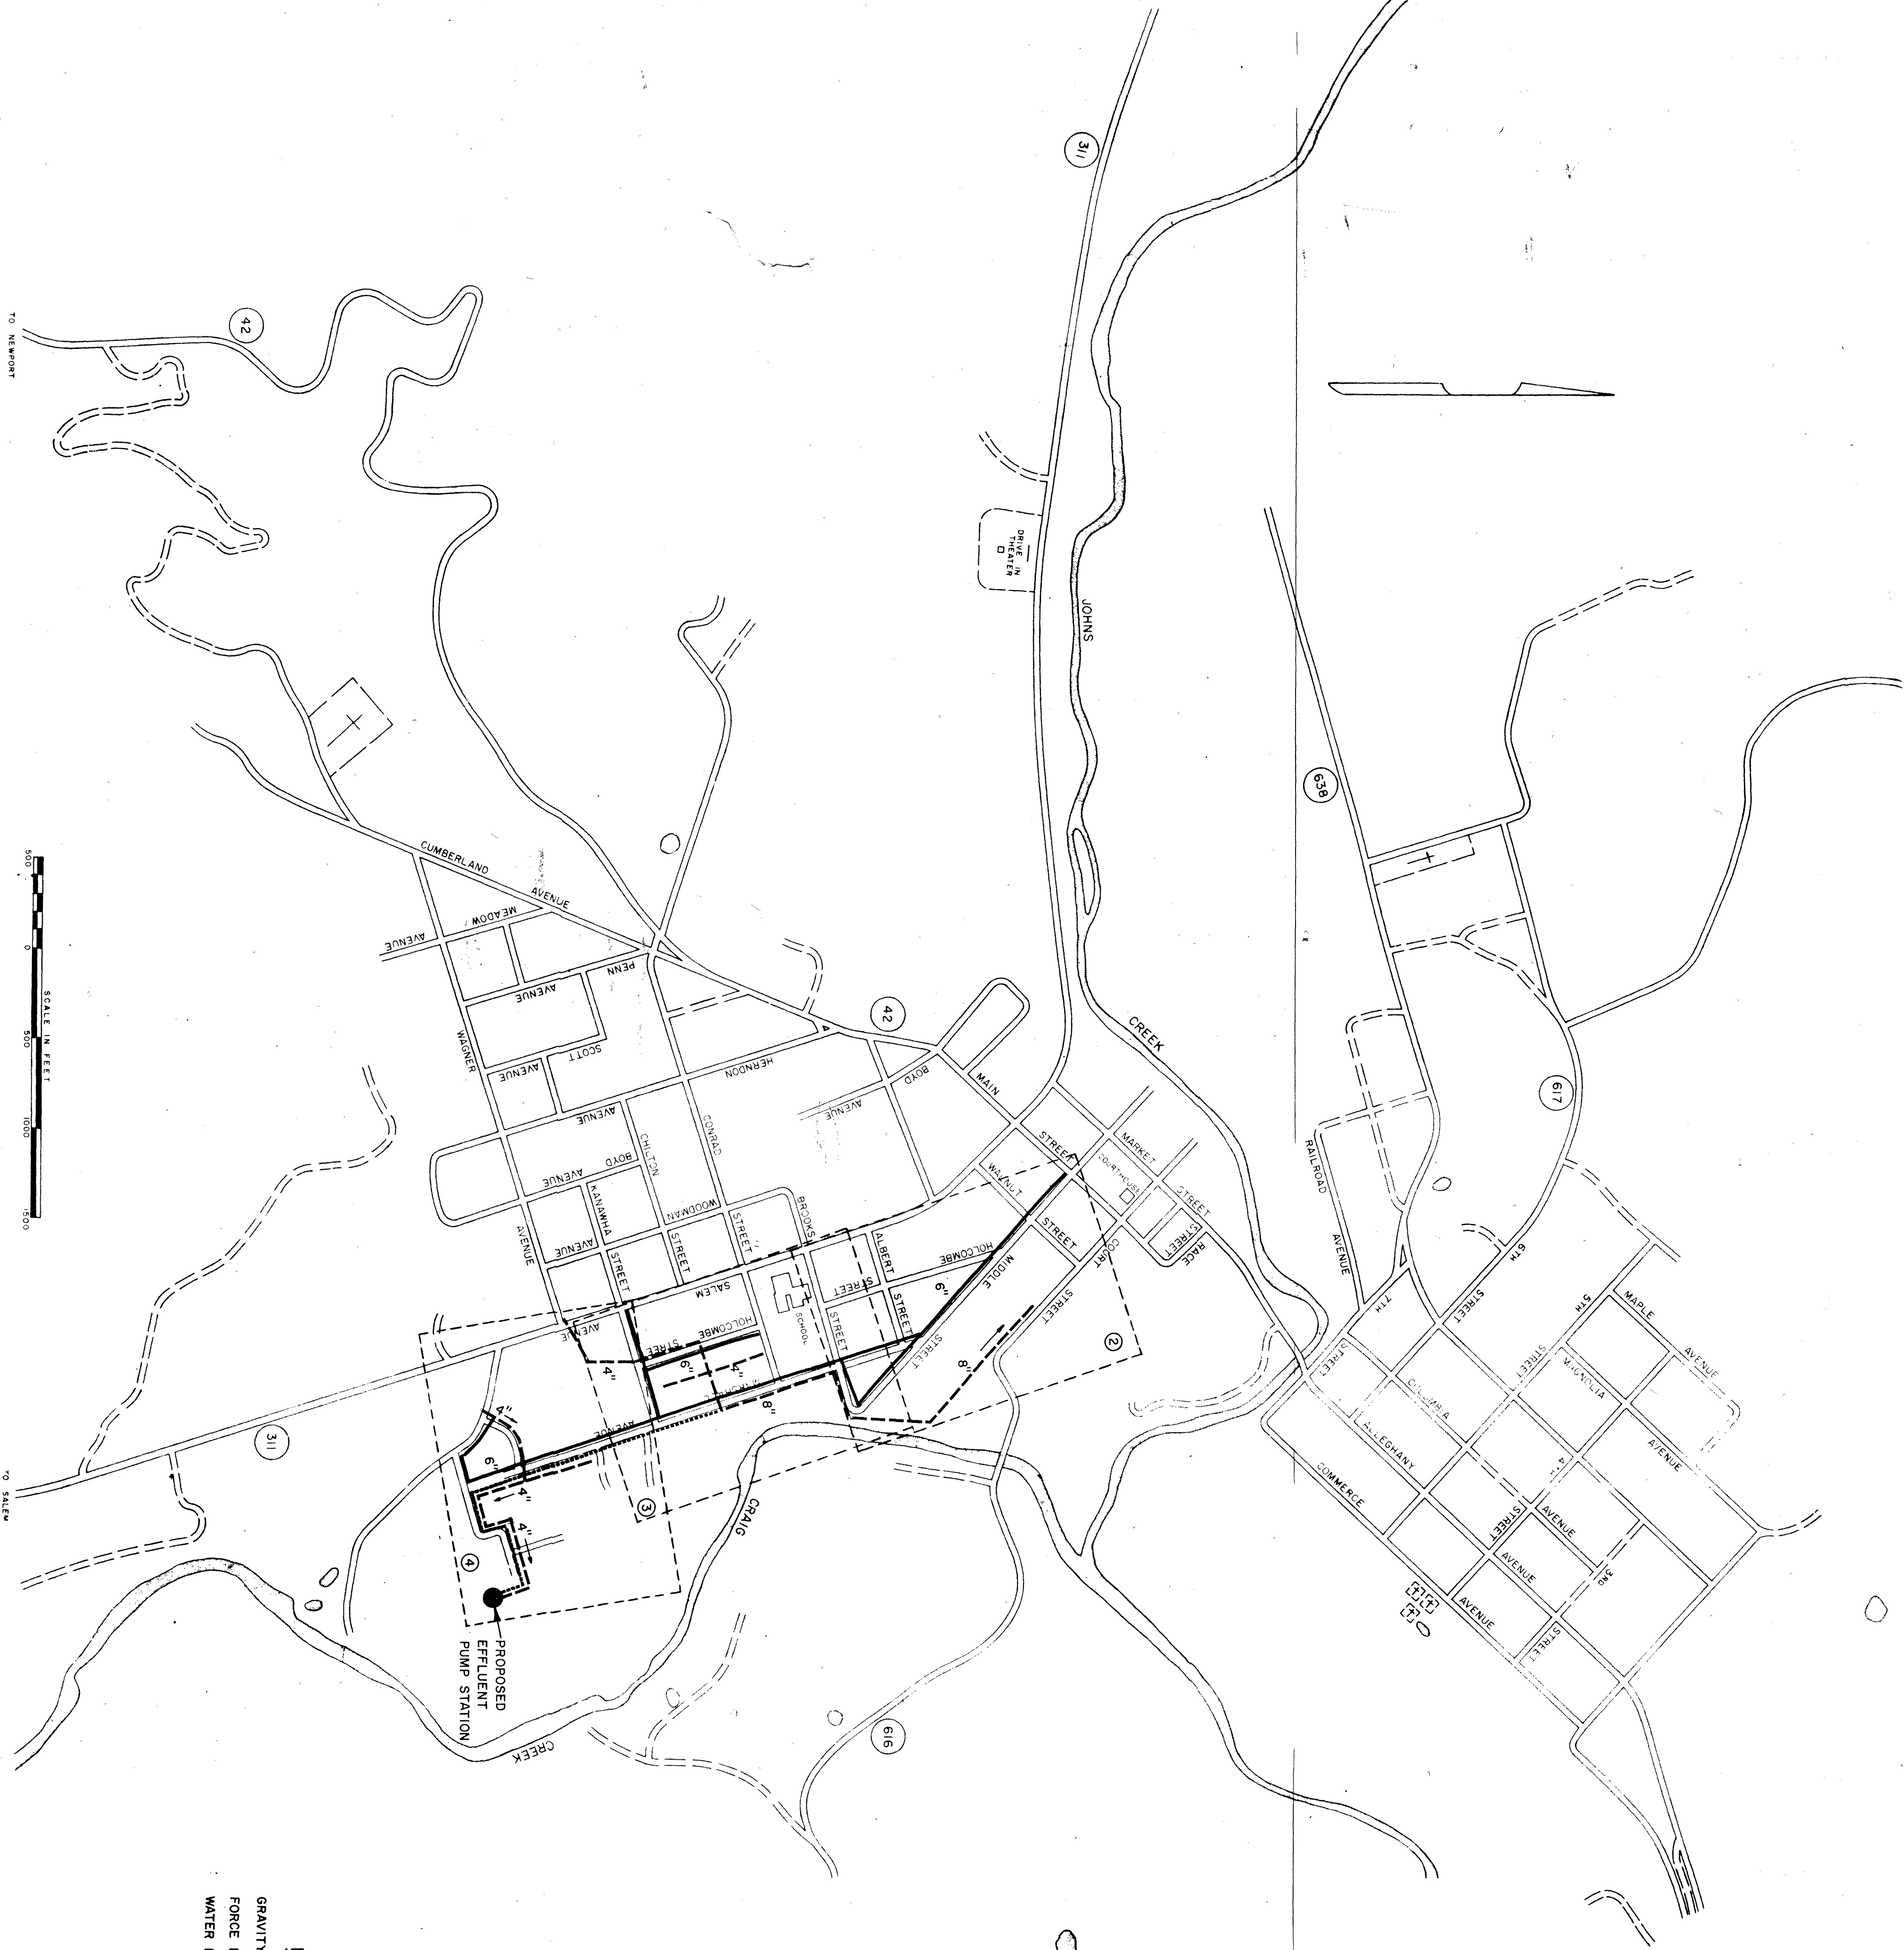

ANDERSON & ASSOCIATES, INC.

CONSULTING ENGINEERS

BLACKSBURG, VIRGINIA

J.N. 2069