


- BENCHMARKS**

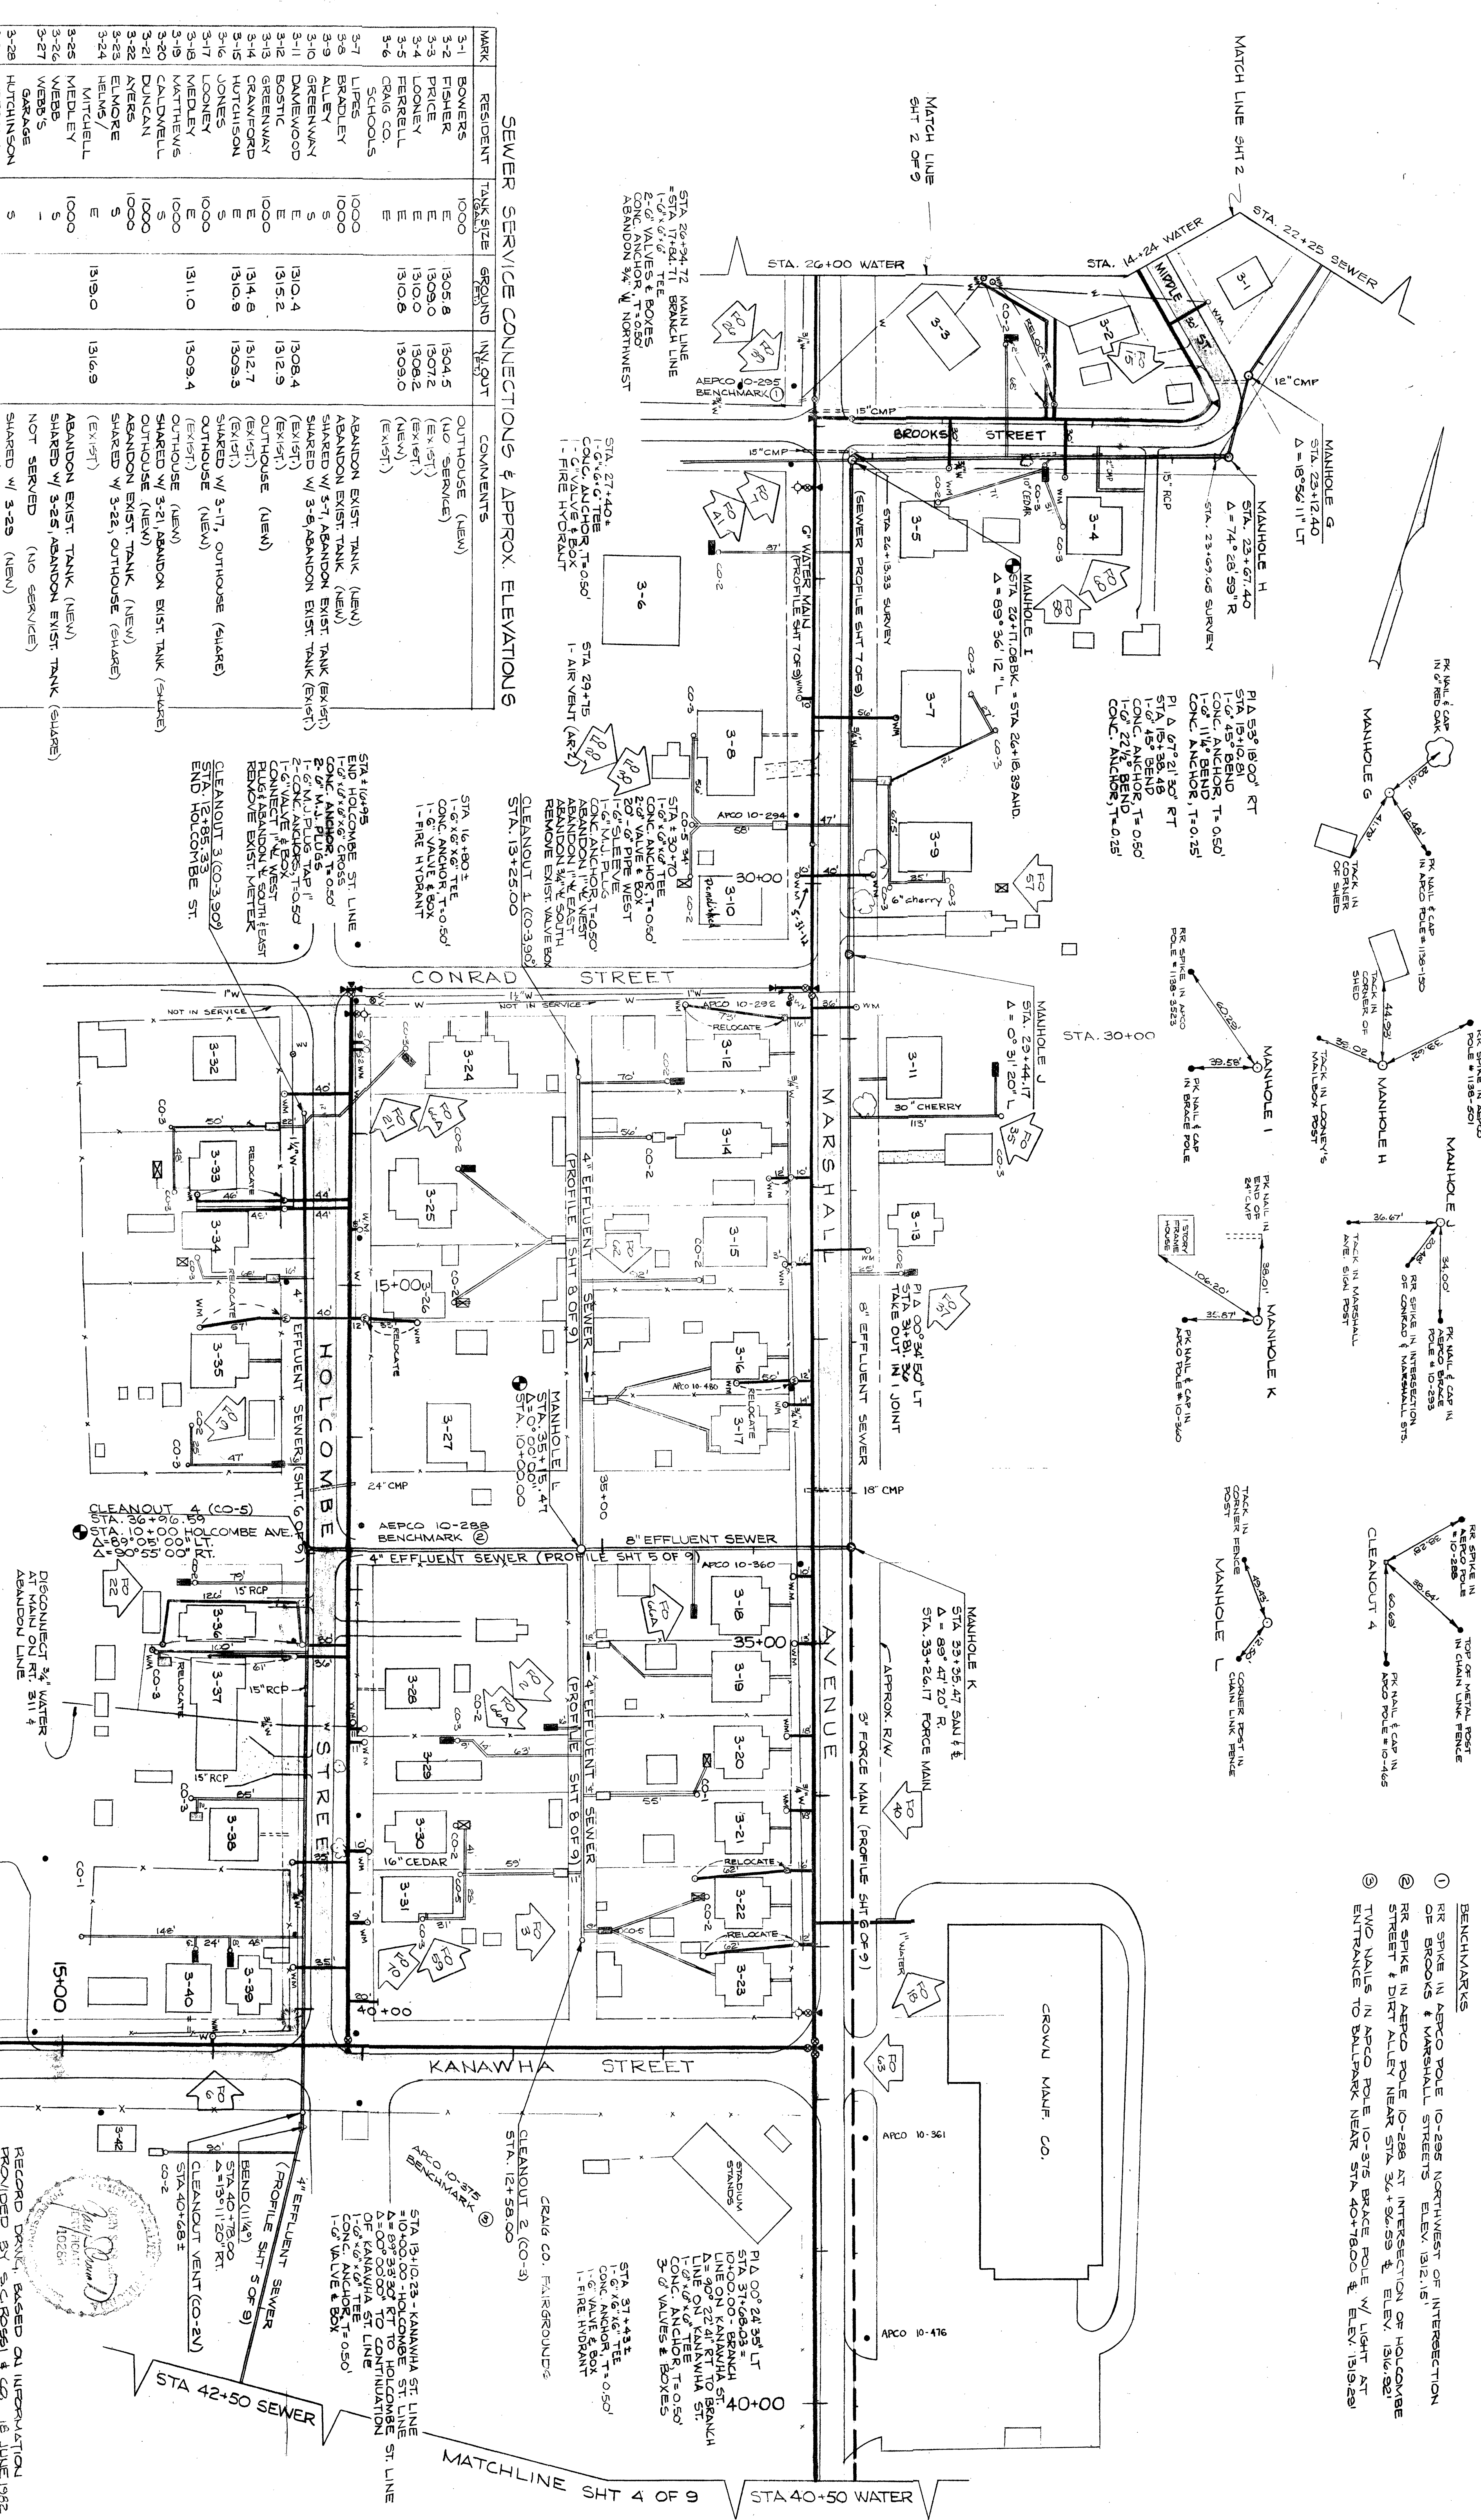

MARK	RESIDENT	TANK SIZE	GROUND	IN/OUT	COMMENTS
3-1	BOMERS	1000	1305.8	1304.5	OUTHOUSE (NEW)


BLACKSBURG ANDERSON & ASSOCIATES CONSULTING ENGINEERS VIRGINIA

MARSHALL AVENUE WATER AND SEWER CRAIG COUNTY, VIRGINIA

MARSHALL STREET PLAN

REVISIONS

3-18 JAN. 1981	DATE
3-18 JAN. 1981	BY
3-18 JAN. 1981	CHKD

3 OF 9