
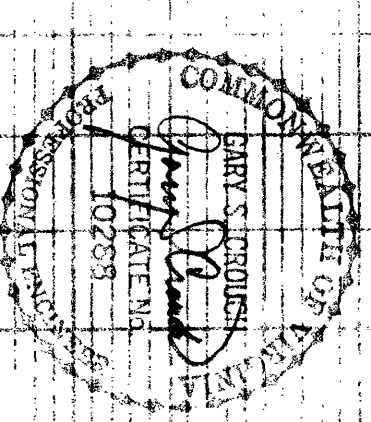


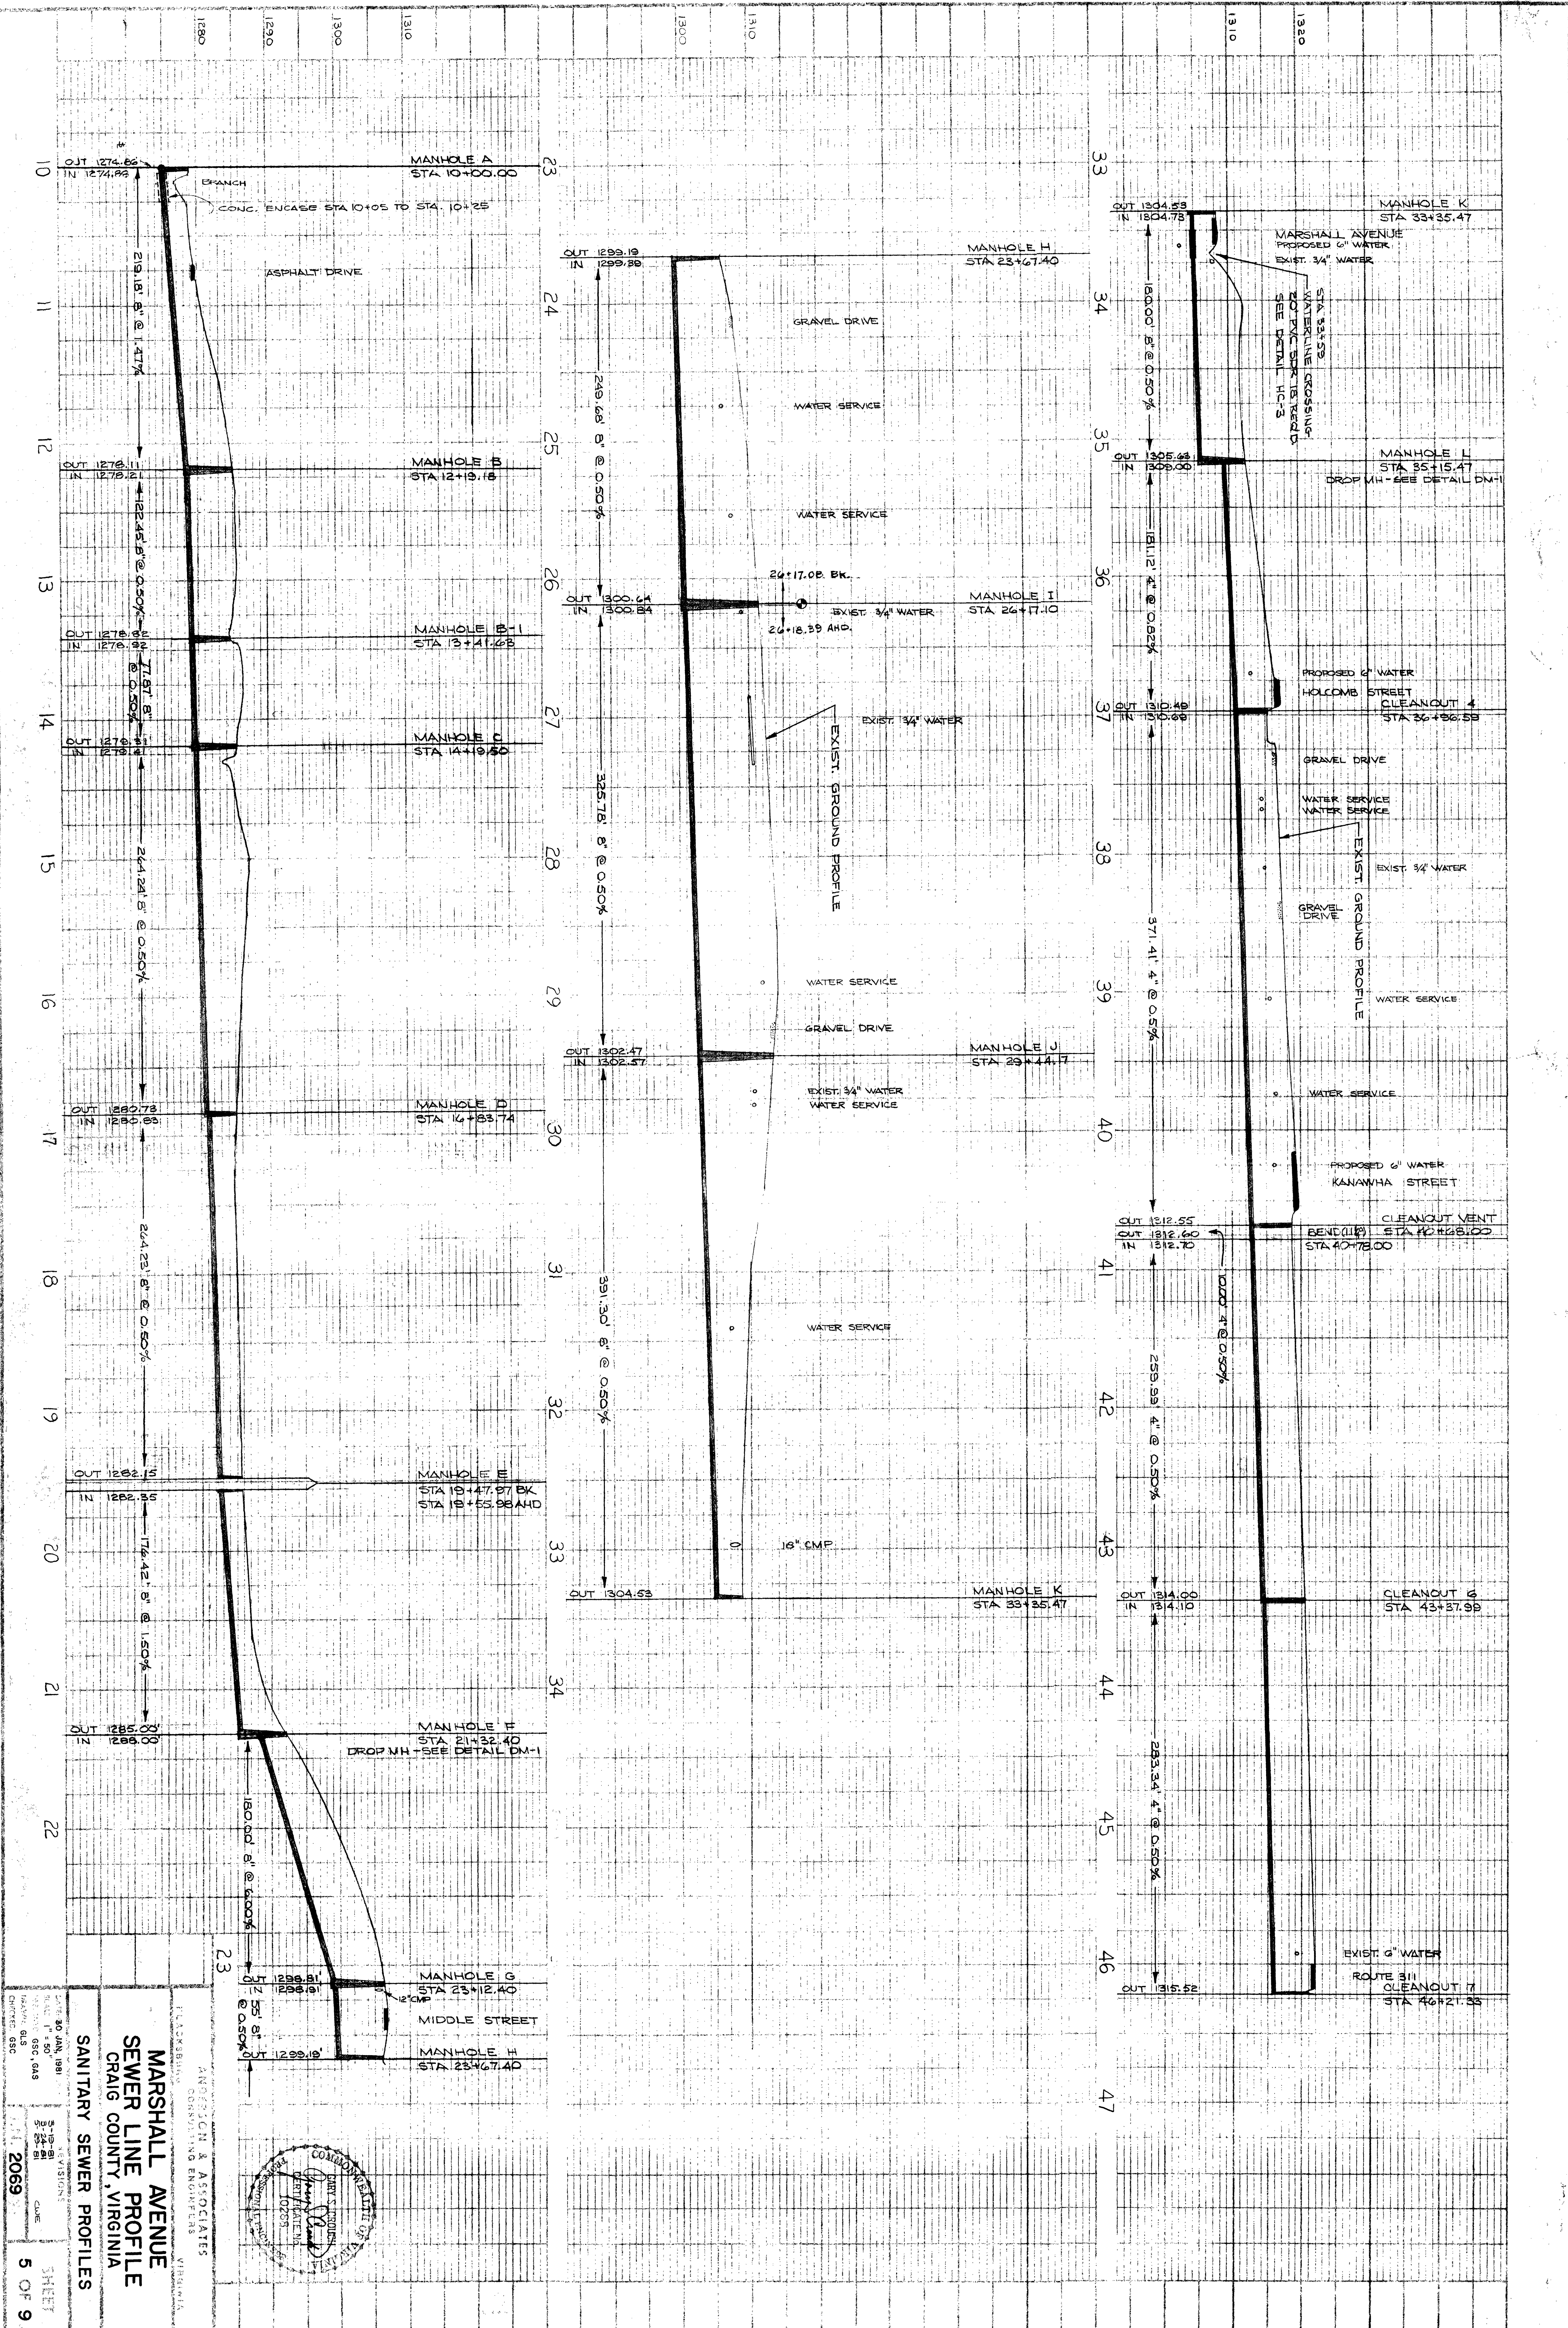

**MARSHALL AVENUE
SEWER LINE PROFILE**
CRAIG COUNTY, VIRGINIA

ANDERSON & ASSOCIATES
CONSULTING ENGINEERS

DATE: 30 JAN 1981
SCALE: 1" = 50'
PROJECT: 653
REVISIONS: 5 OF 9
DATE: 2069