
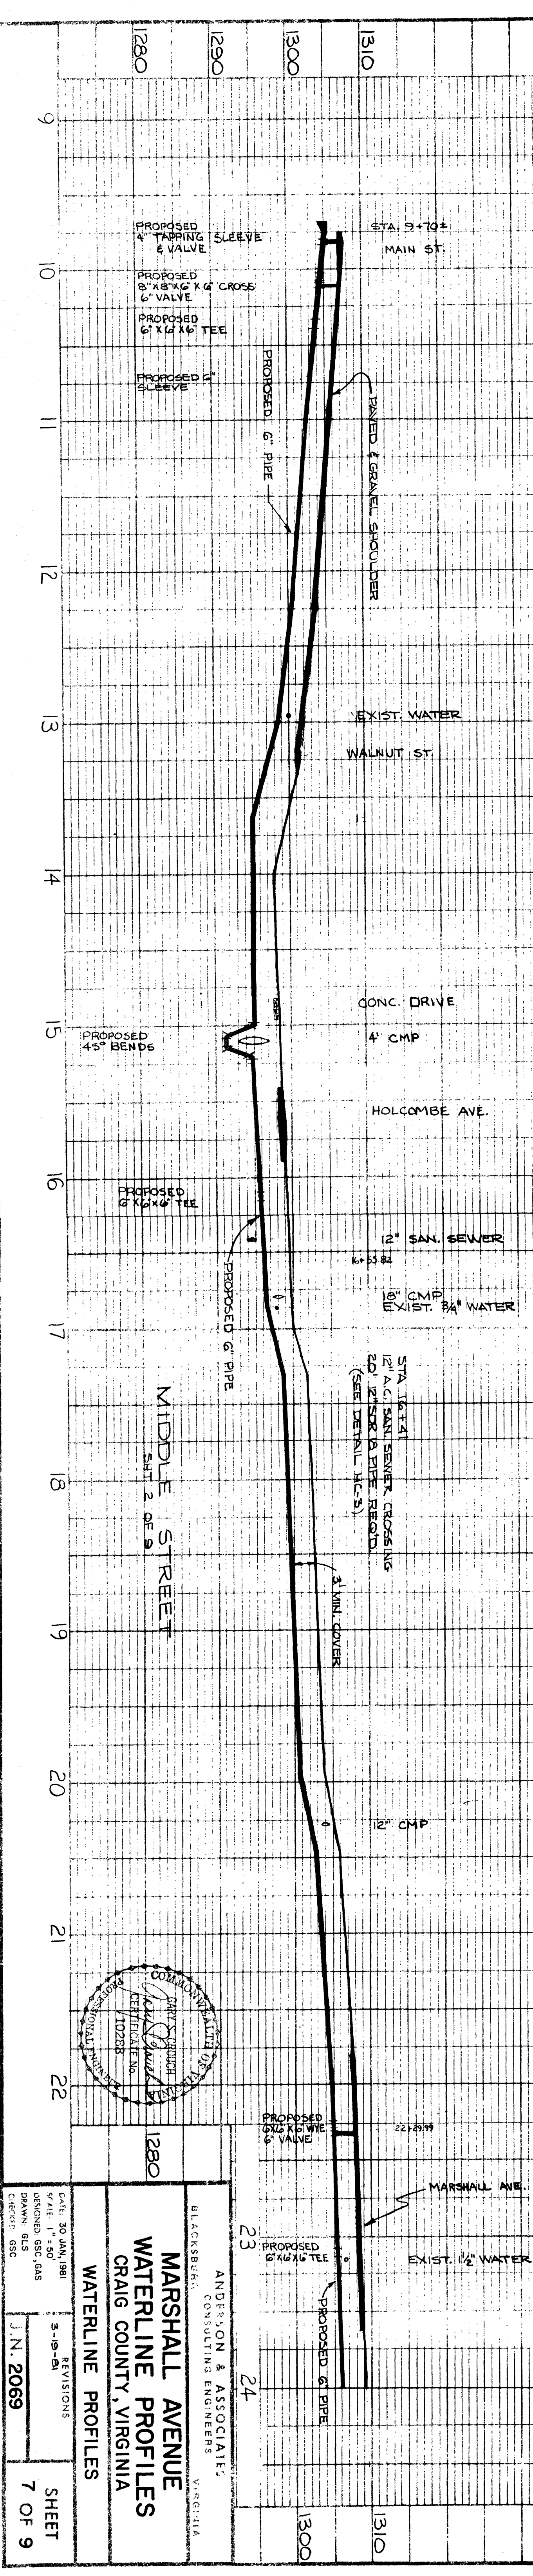
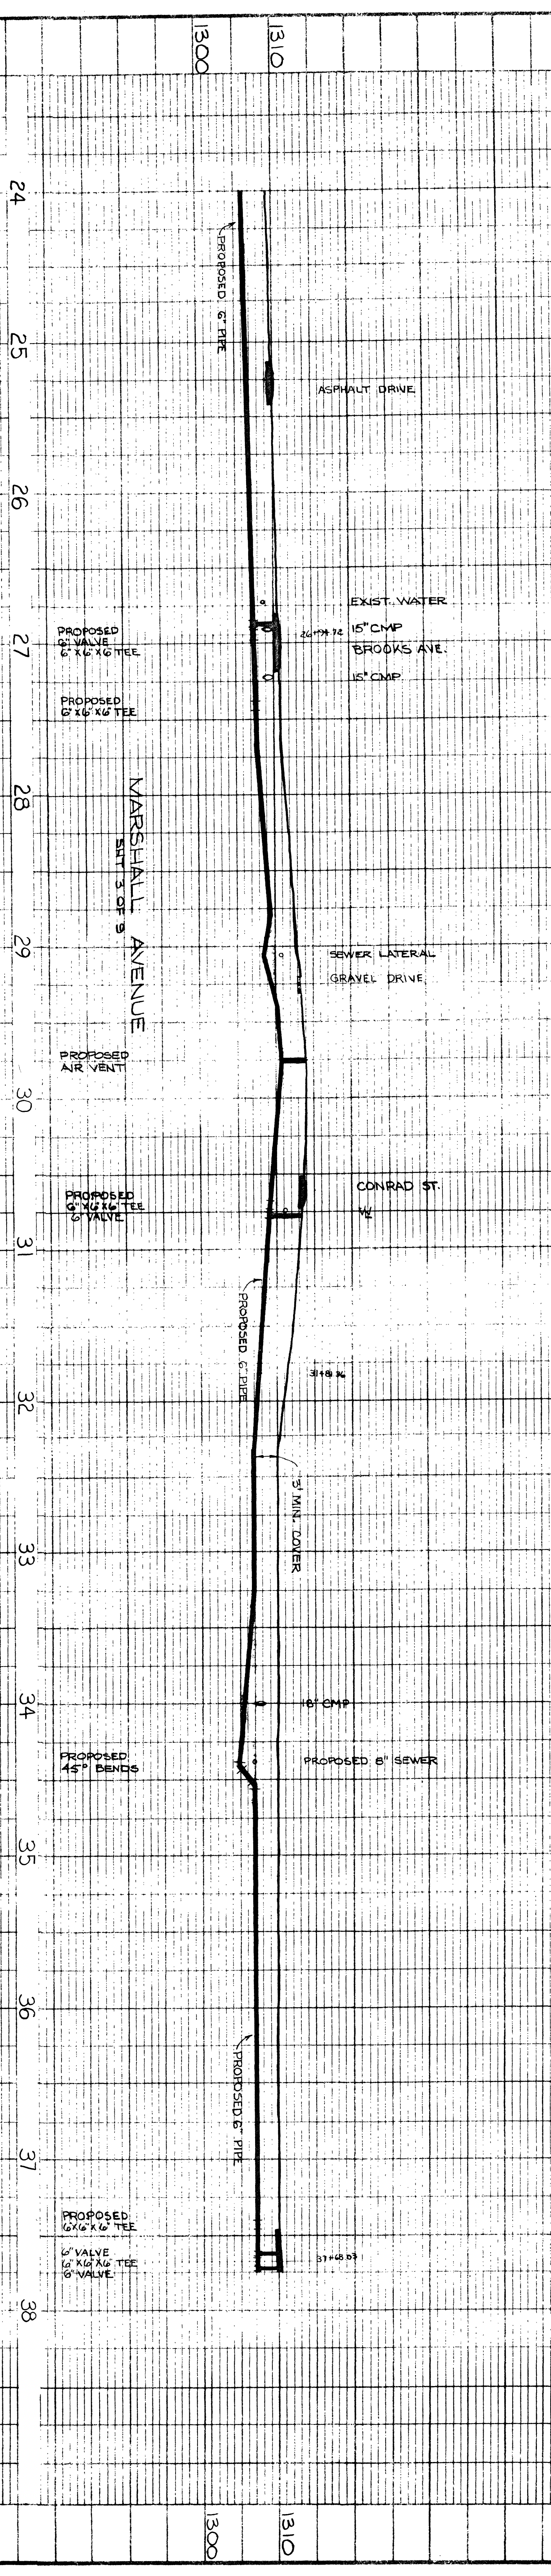


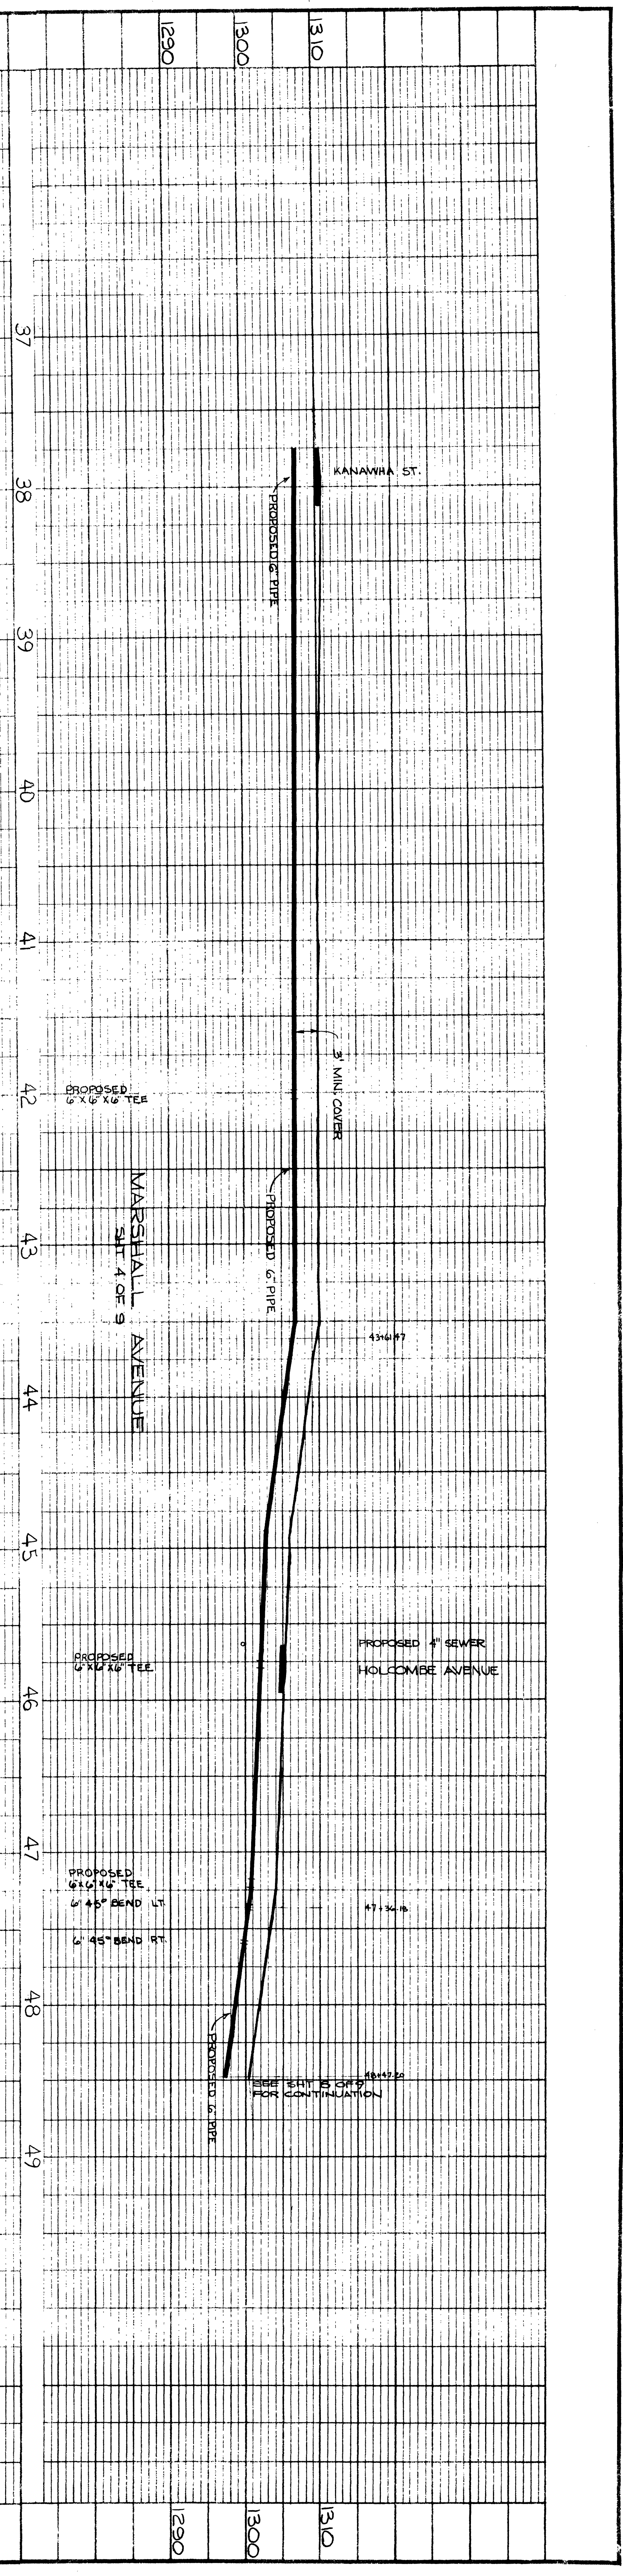

MARSHALL AVENUE WATERLINE PROFILES CRAIG COUNTY, VIRGINIA	
ANDERSON & ASSOCIATES CONSULTING ENGINEERS VIRGINIA	
DATE: 30 JUN 1981 DESIGNED: GSC GAS DRAWN: GSC	REVISIONS 3-18-81 J.N. 2069
SHEET 7 OF 9	