
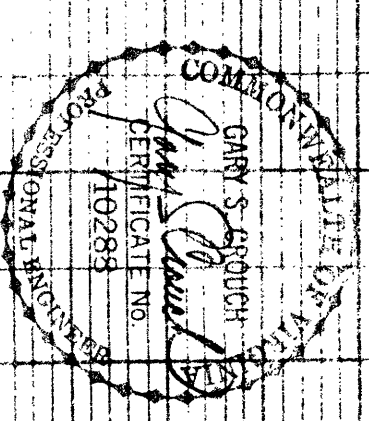
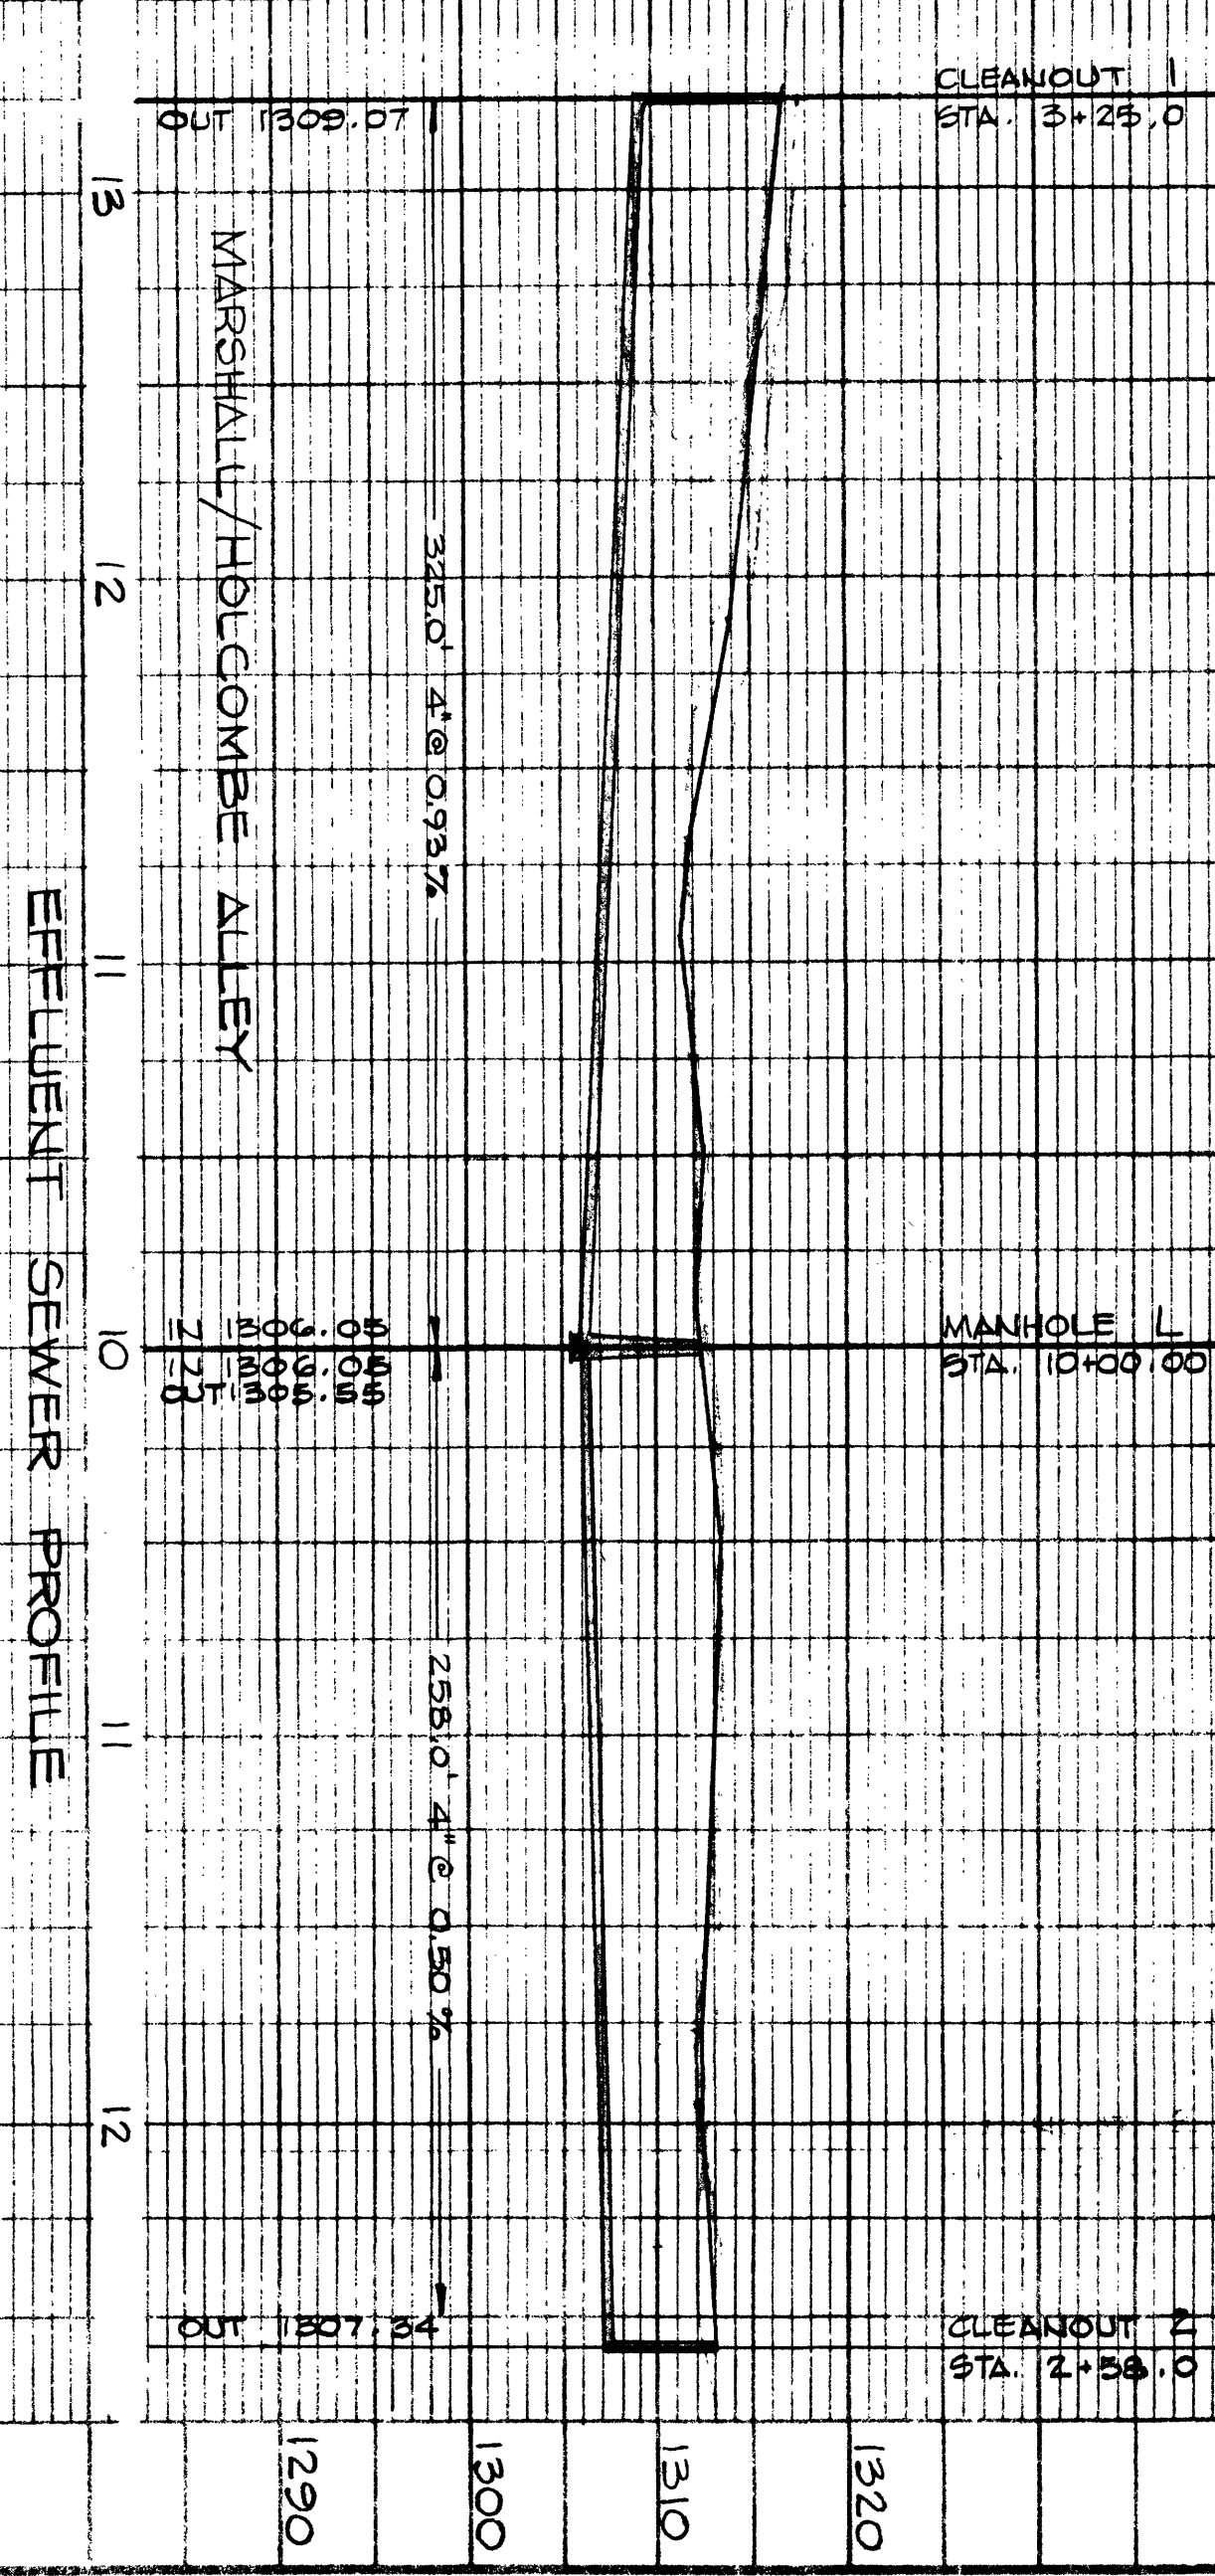


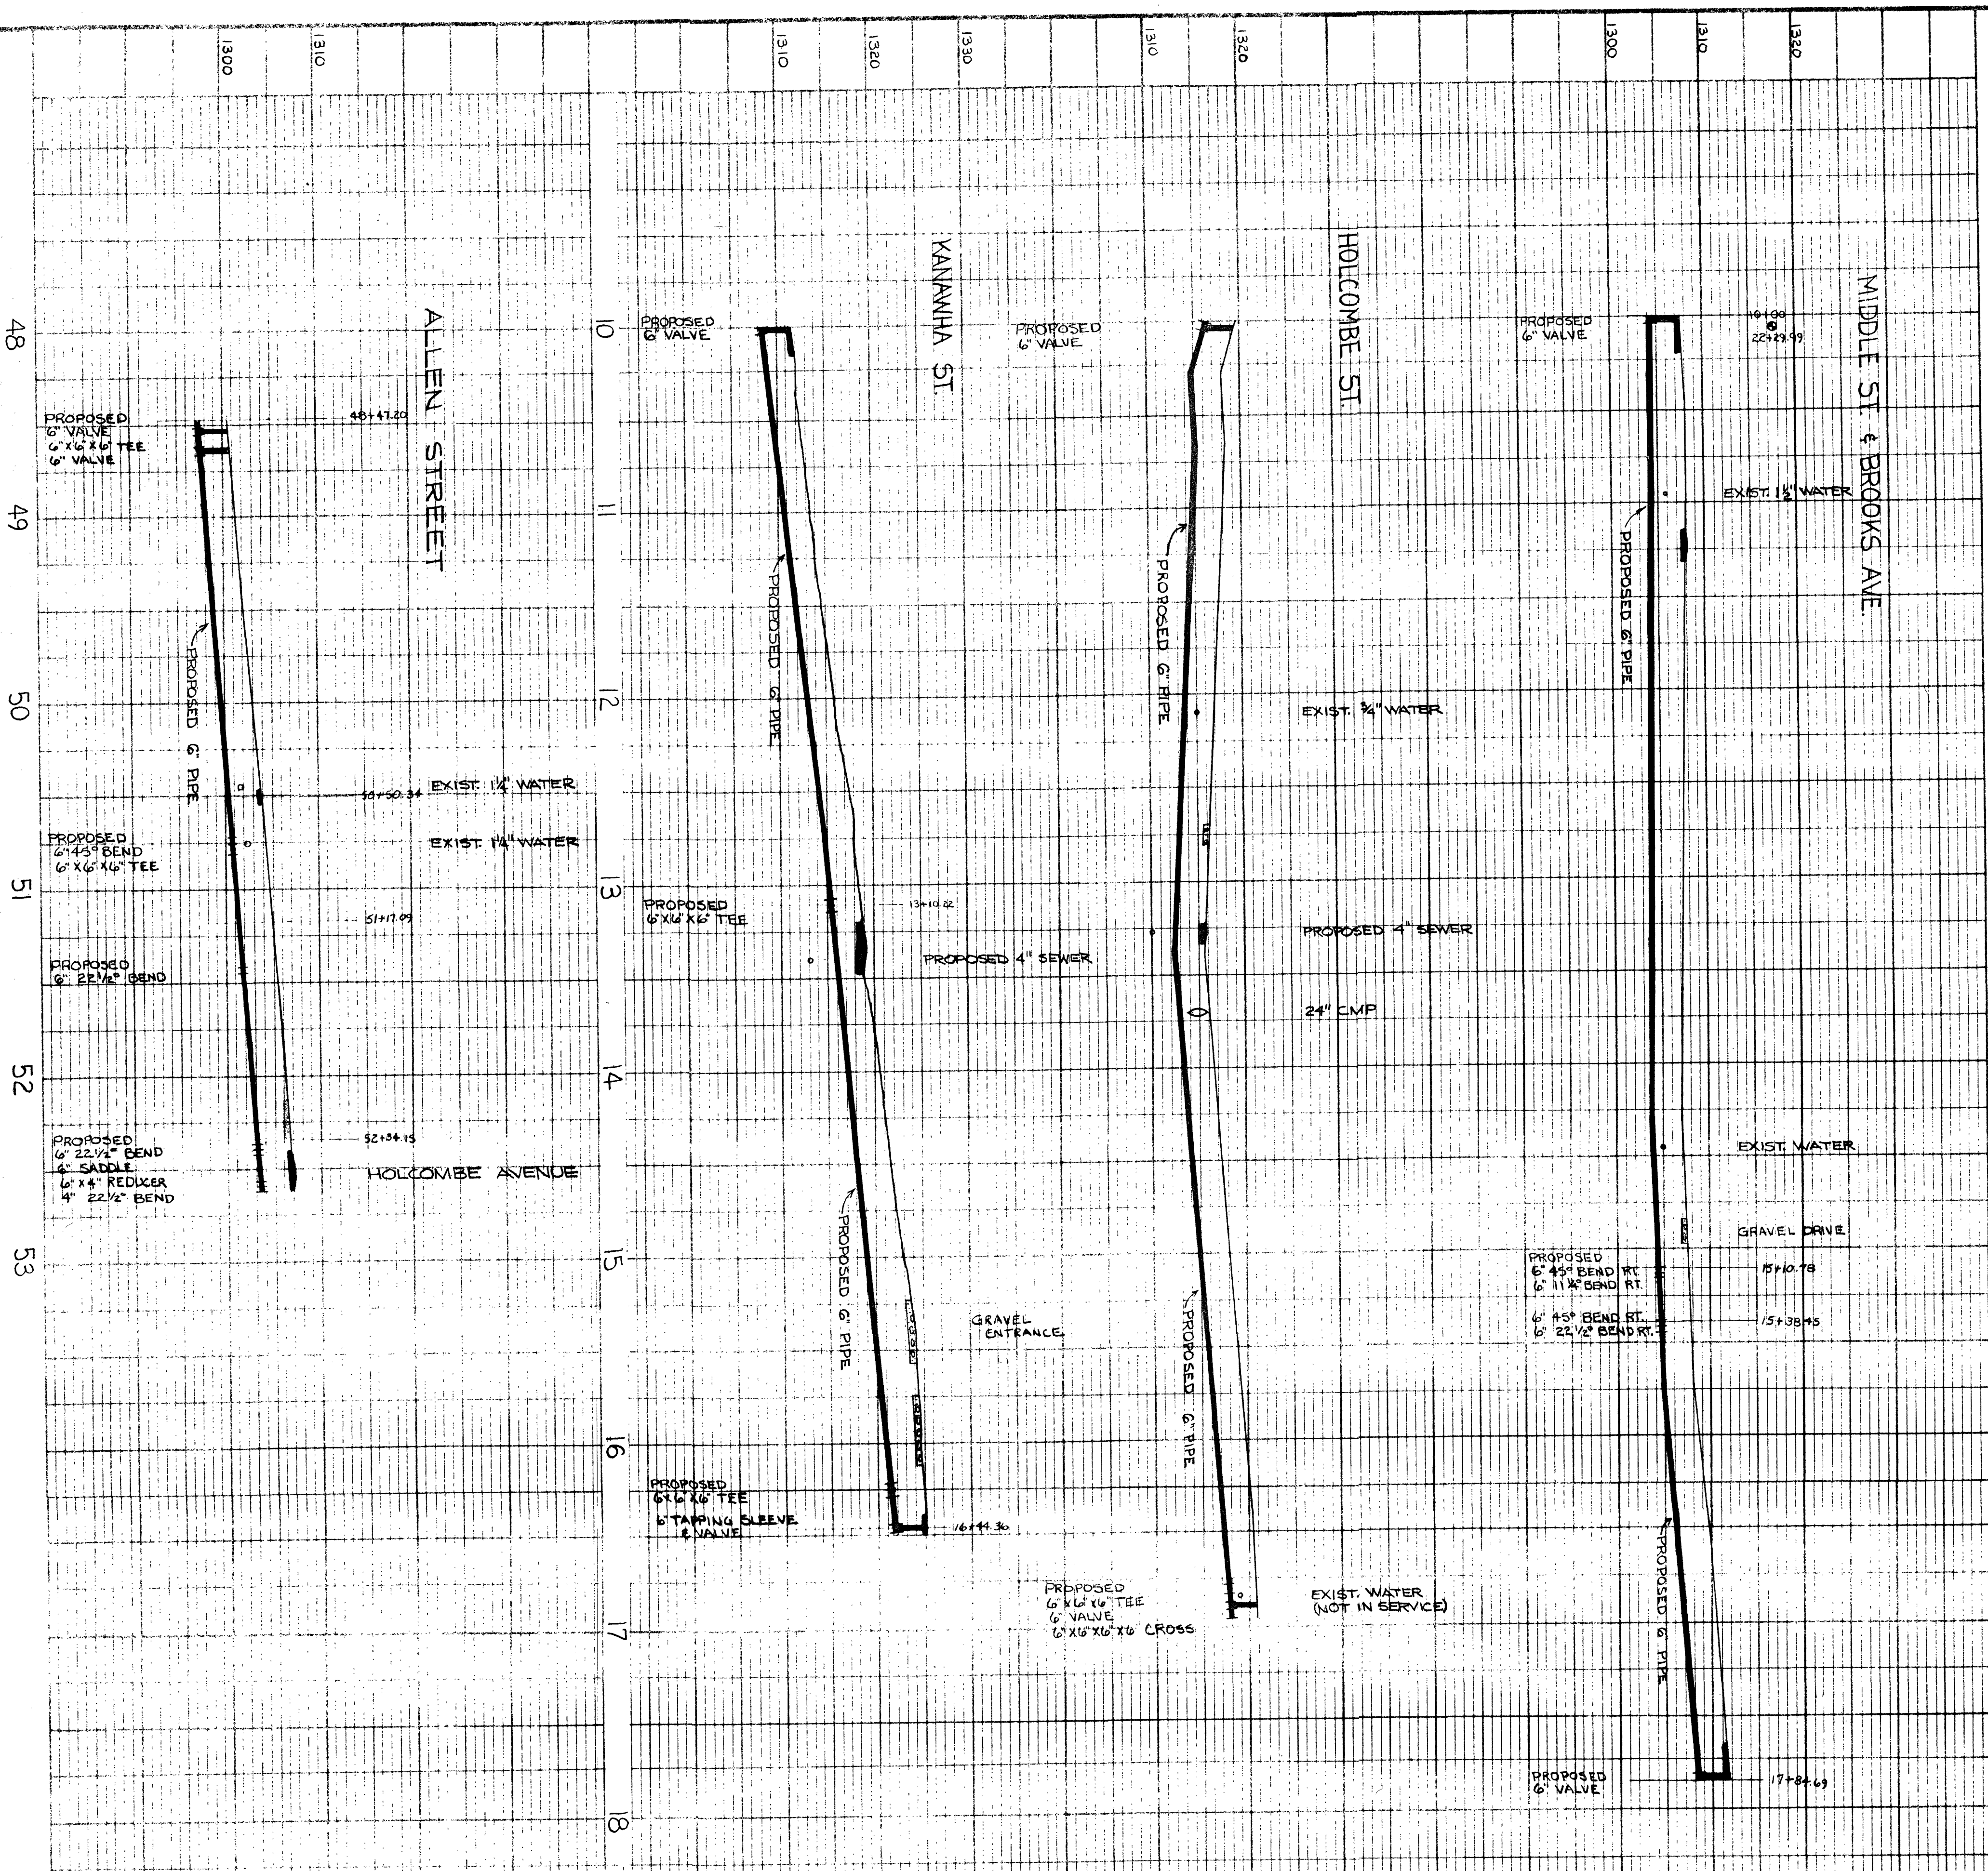

ANDERSON & ASSOCIATES
BLAIRSTOWN, VIRGINIA
CONSULTING ENGINEERS

**MARSHALL AVENUE
WATERLINE PROFILES**
CRAIG COUNTY, VIRGINIA

WATERLINE PROFILES

DATE: 30 JAN, 1981
SCALE: 1" = 50'
DRAWN: GSC, GAB
CHECKED: GSC

REVISIONS
3-10-81

J.N. 2069

SHEET
8 OF 9