


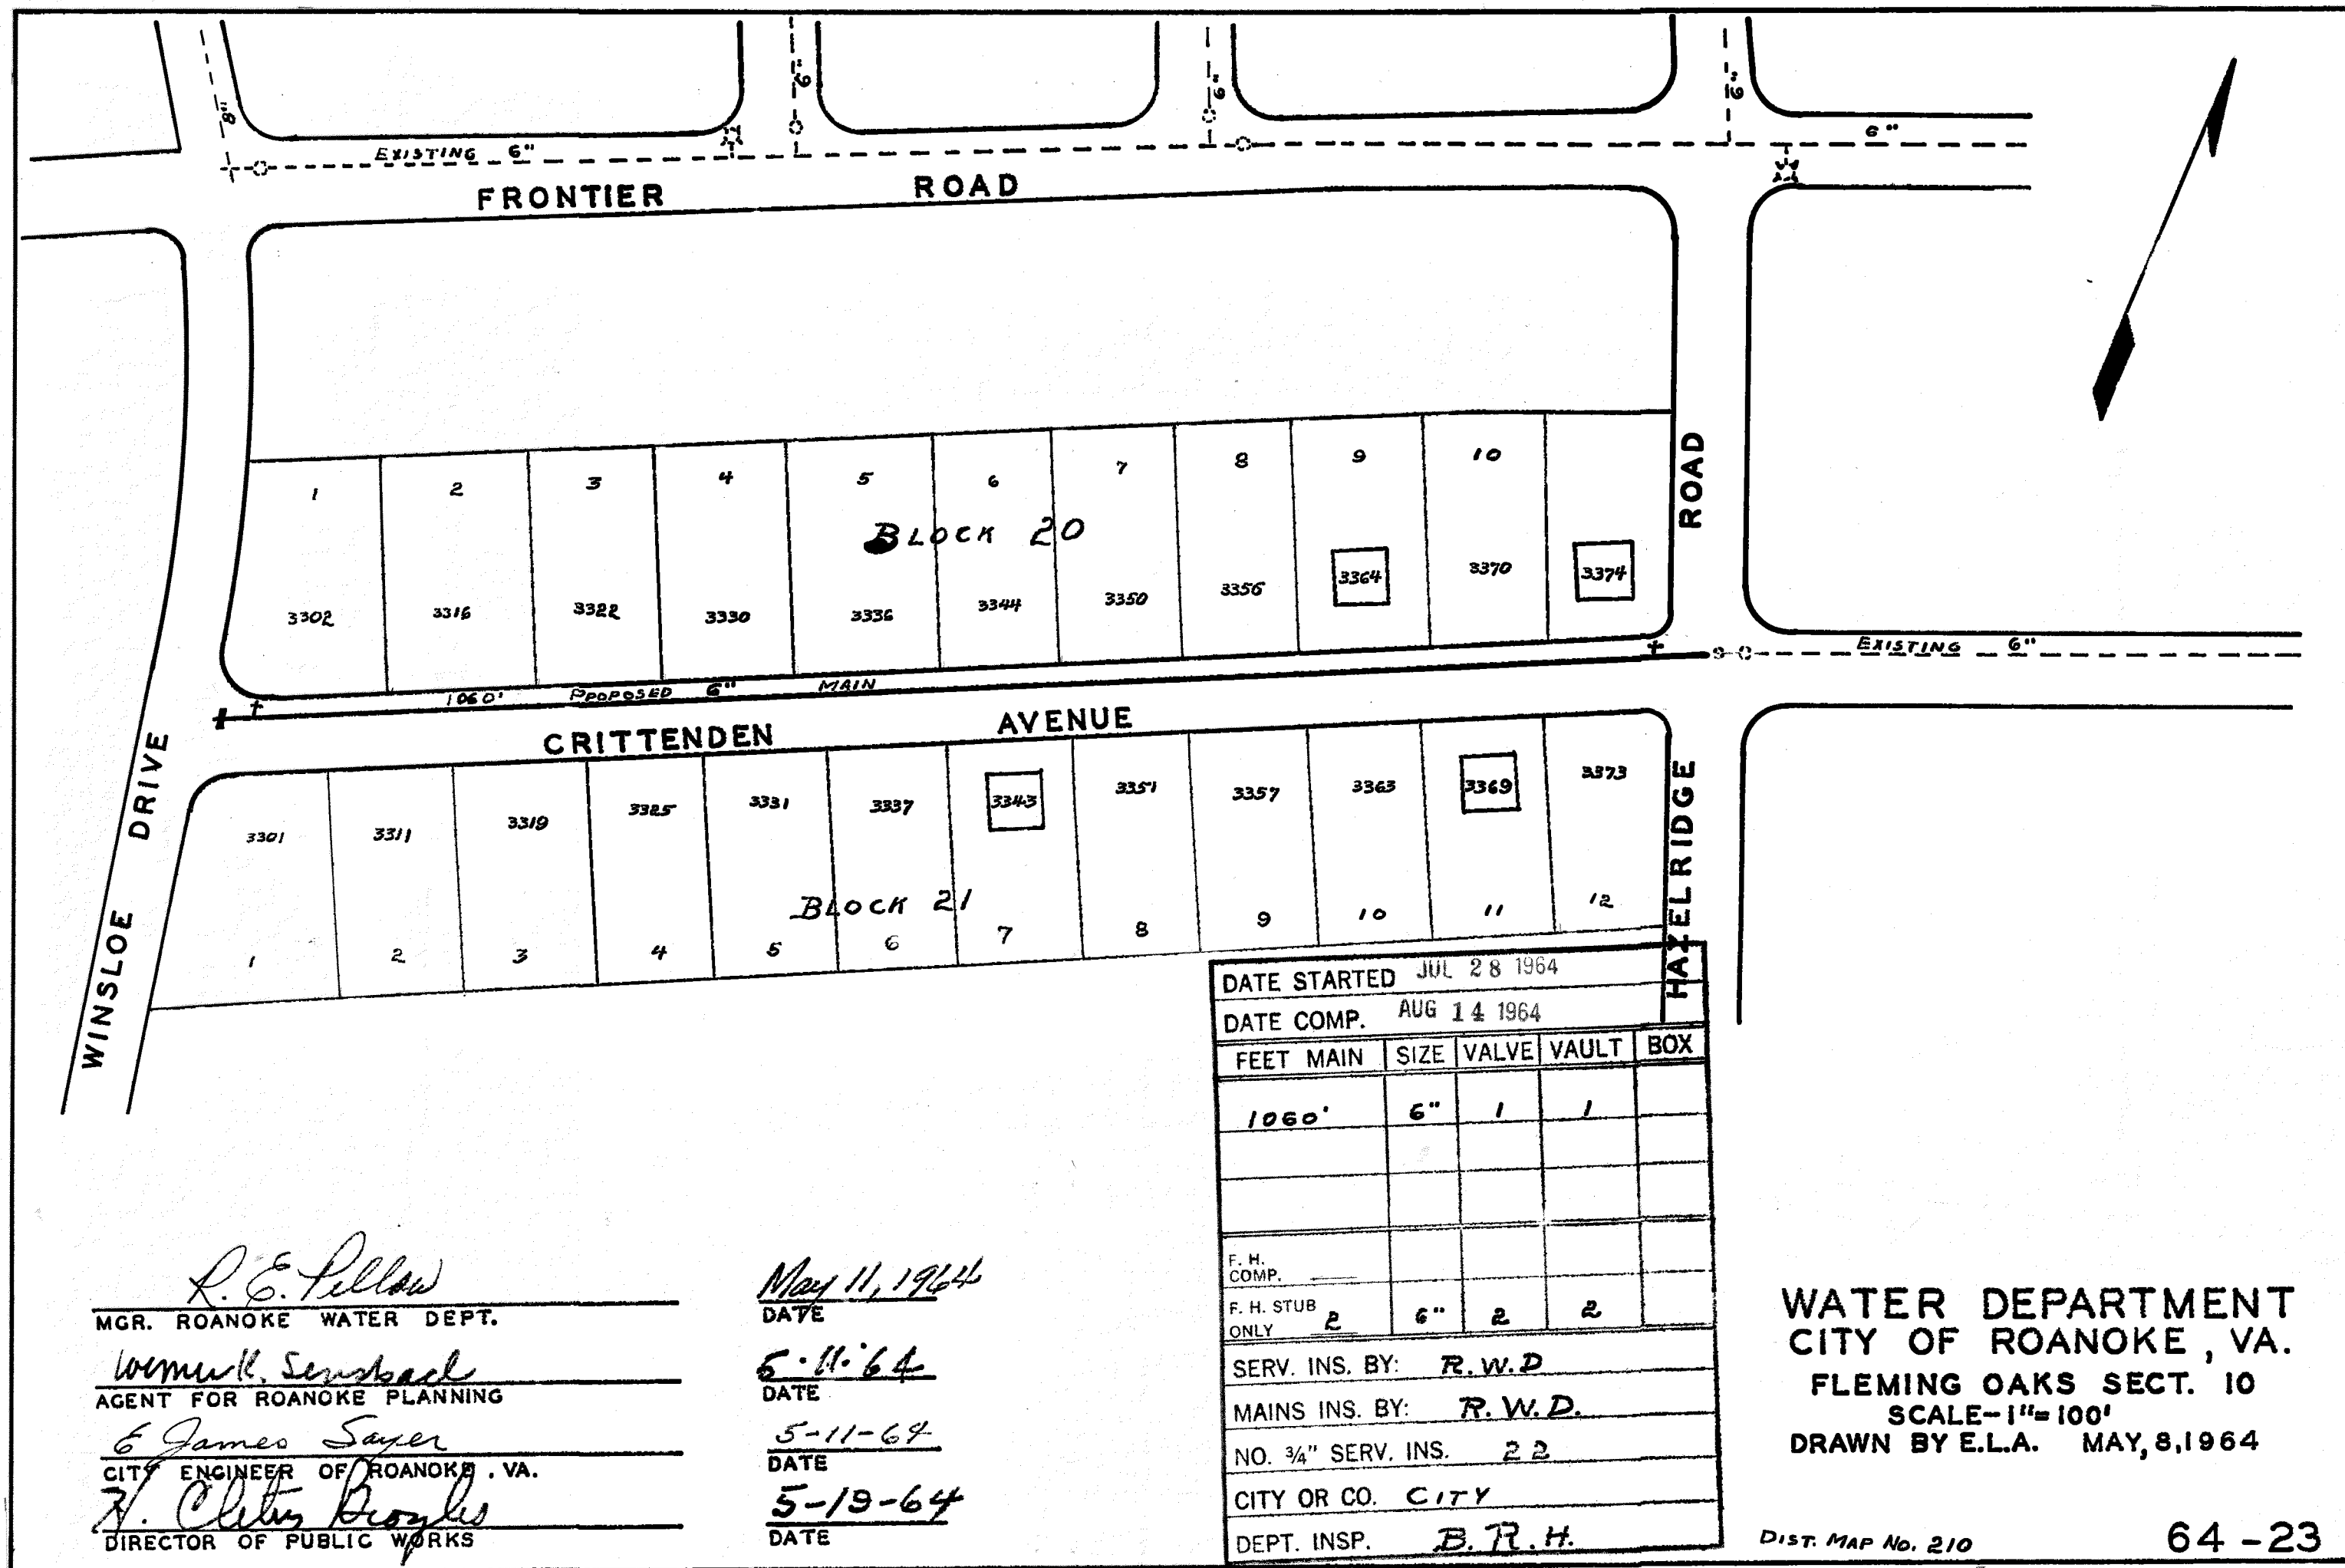

R. E. Pillow
MGR. ROANOKE WATER DEPT.

Wm. H. Samsback
AGENT FOR ROANOKE PLANNING

E. James Sayer
CITY ENGINEER OF ROANOKE, VA.

H. Clifton Boyles
DIRECTOR OF PUBLIC WORKS

May 11, 1964
DATE

5-11-64
DATE

5-11-64
DATE

5-19-64
DATE