


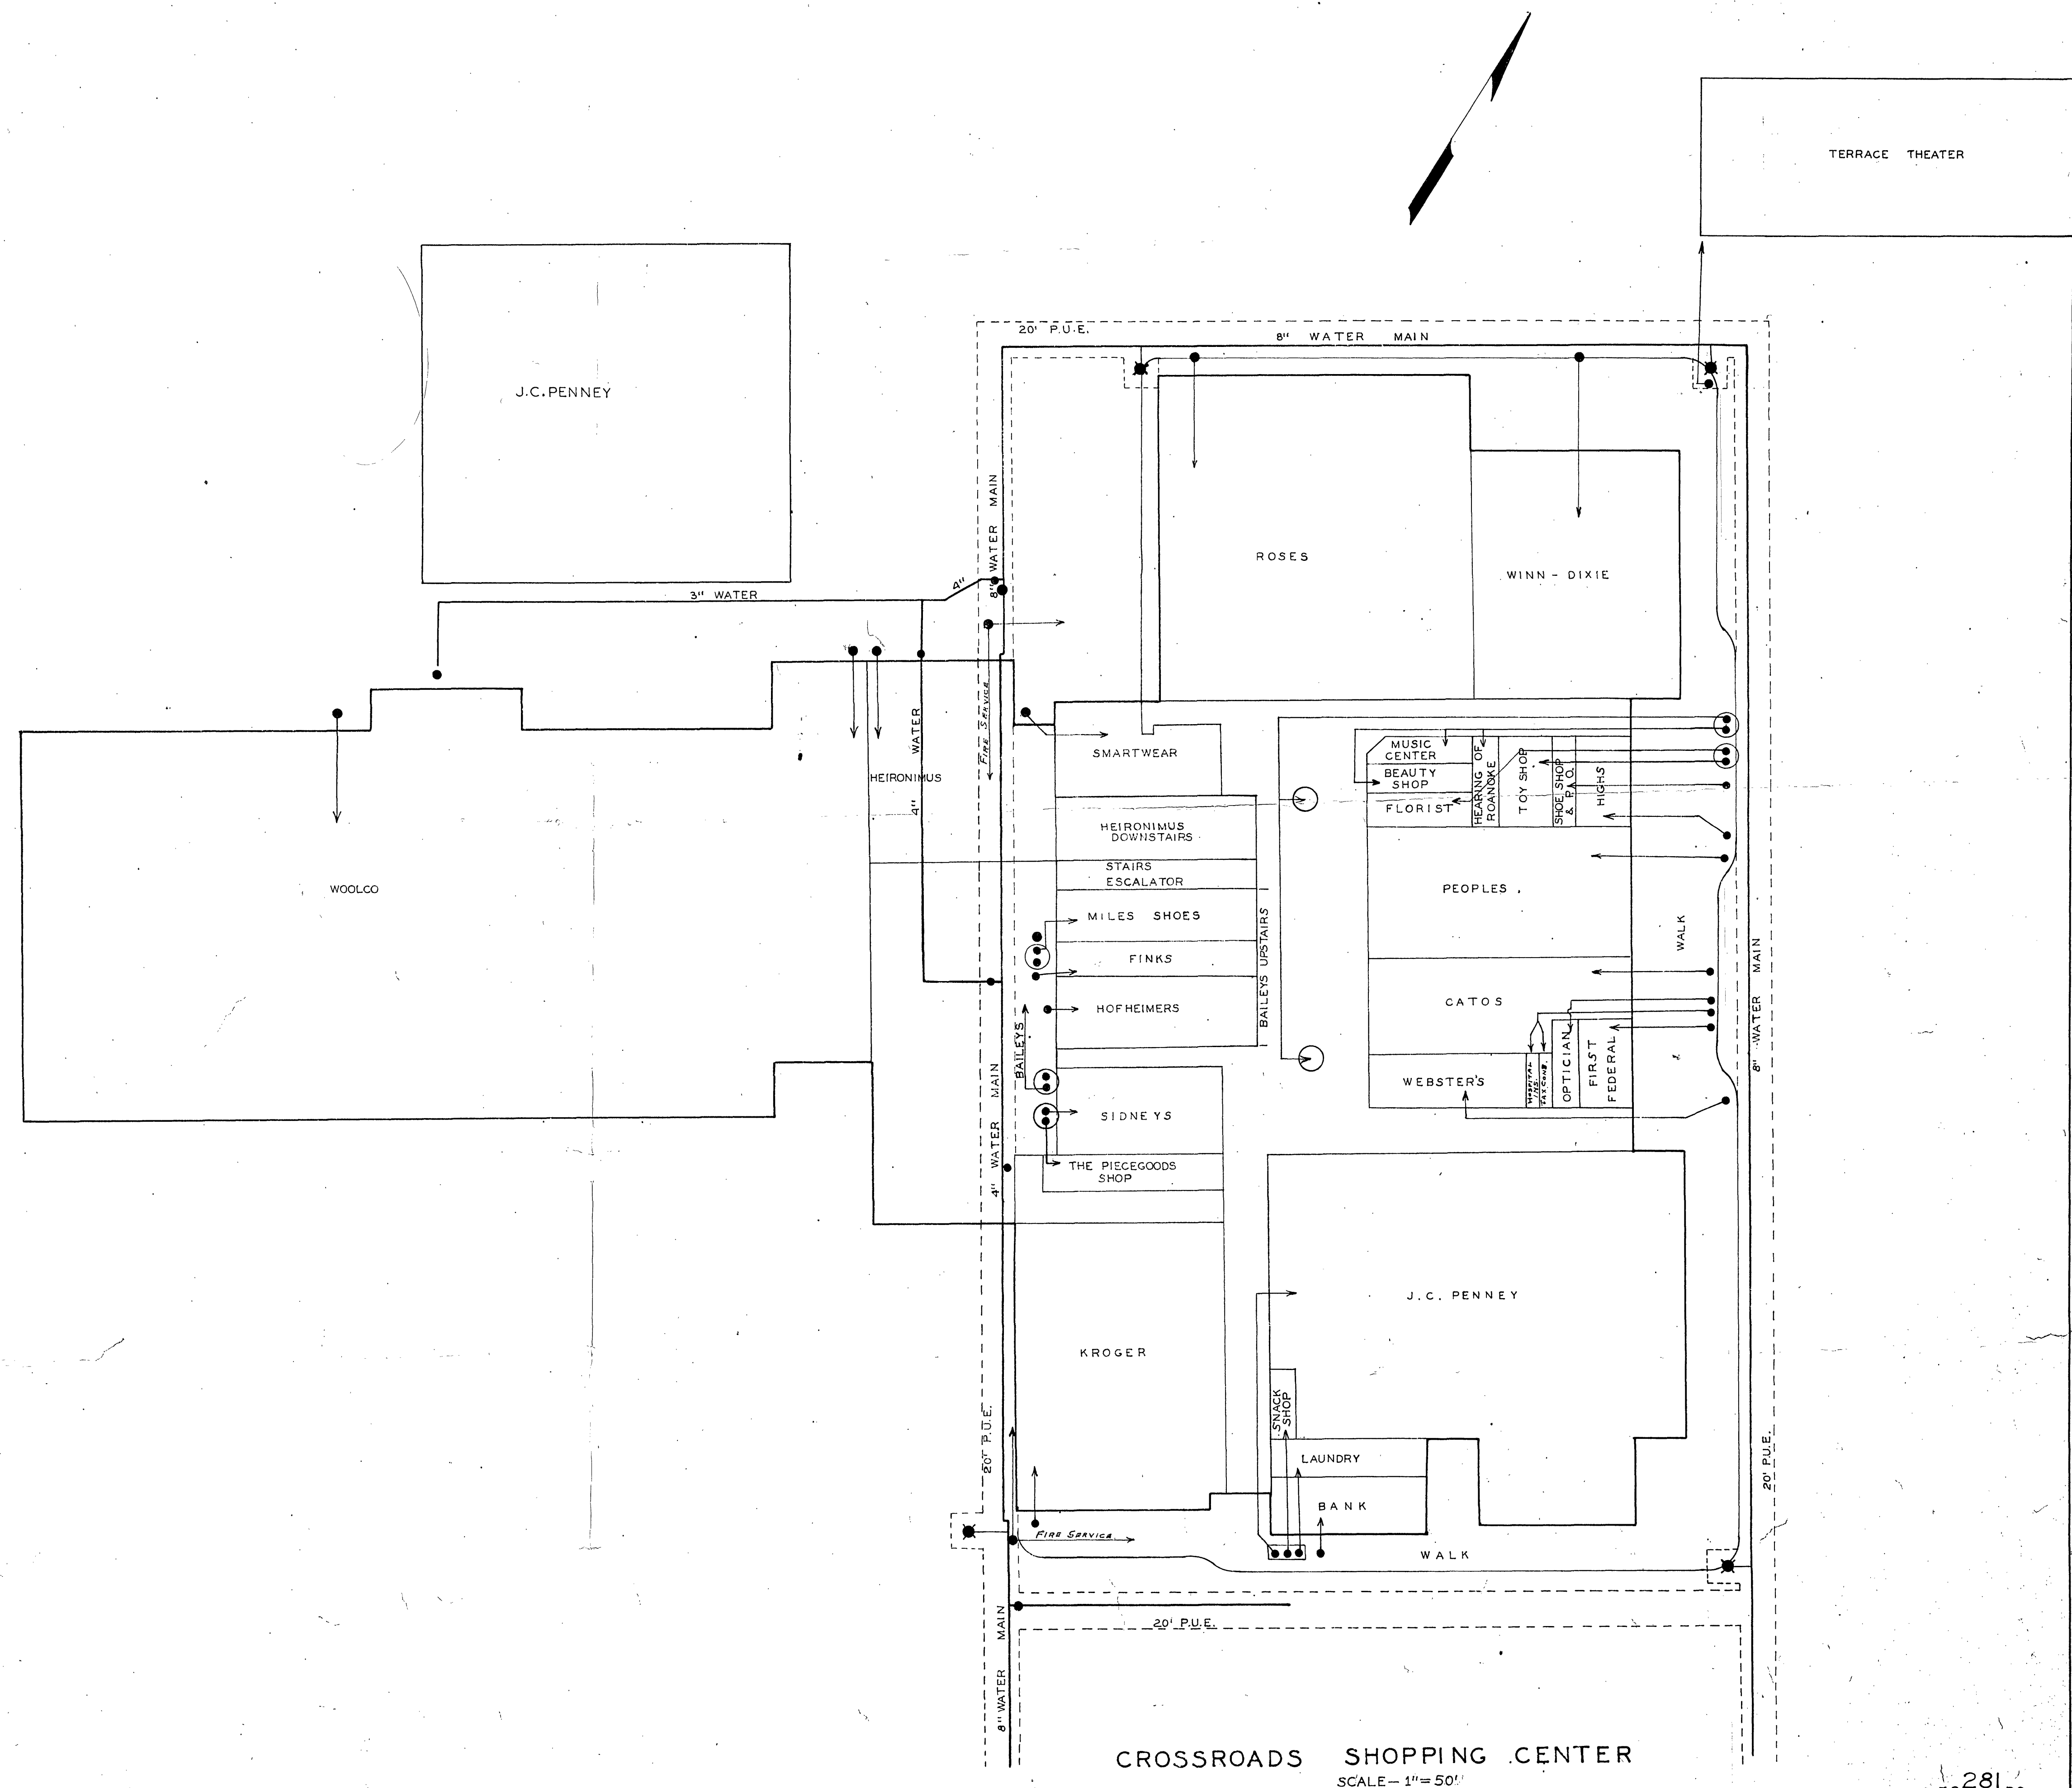

CROSSROADS SHOPPING CENTER
SCALE - 1" = 50'