

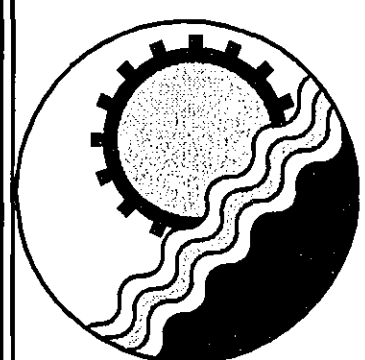


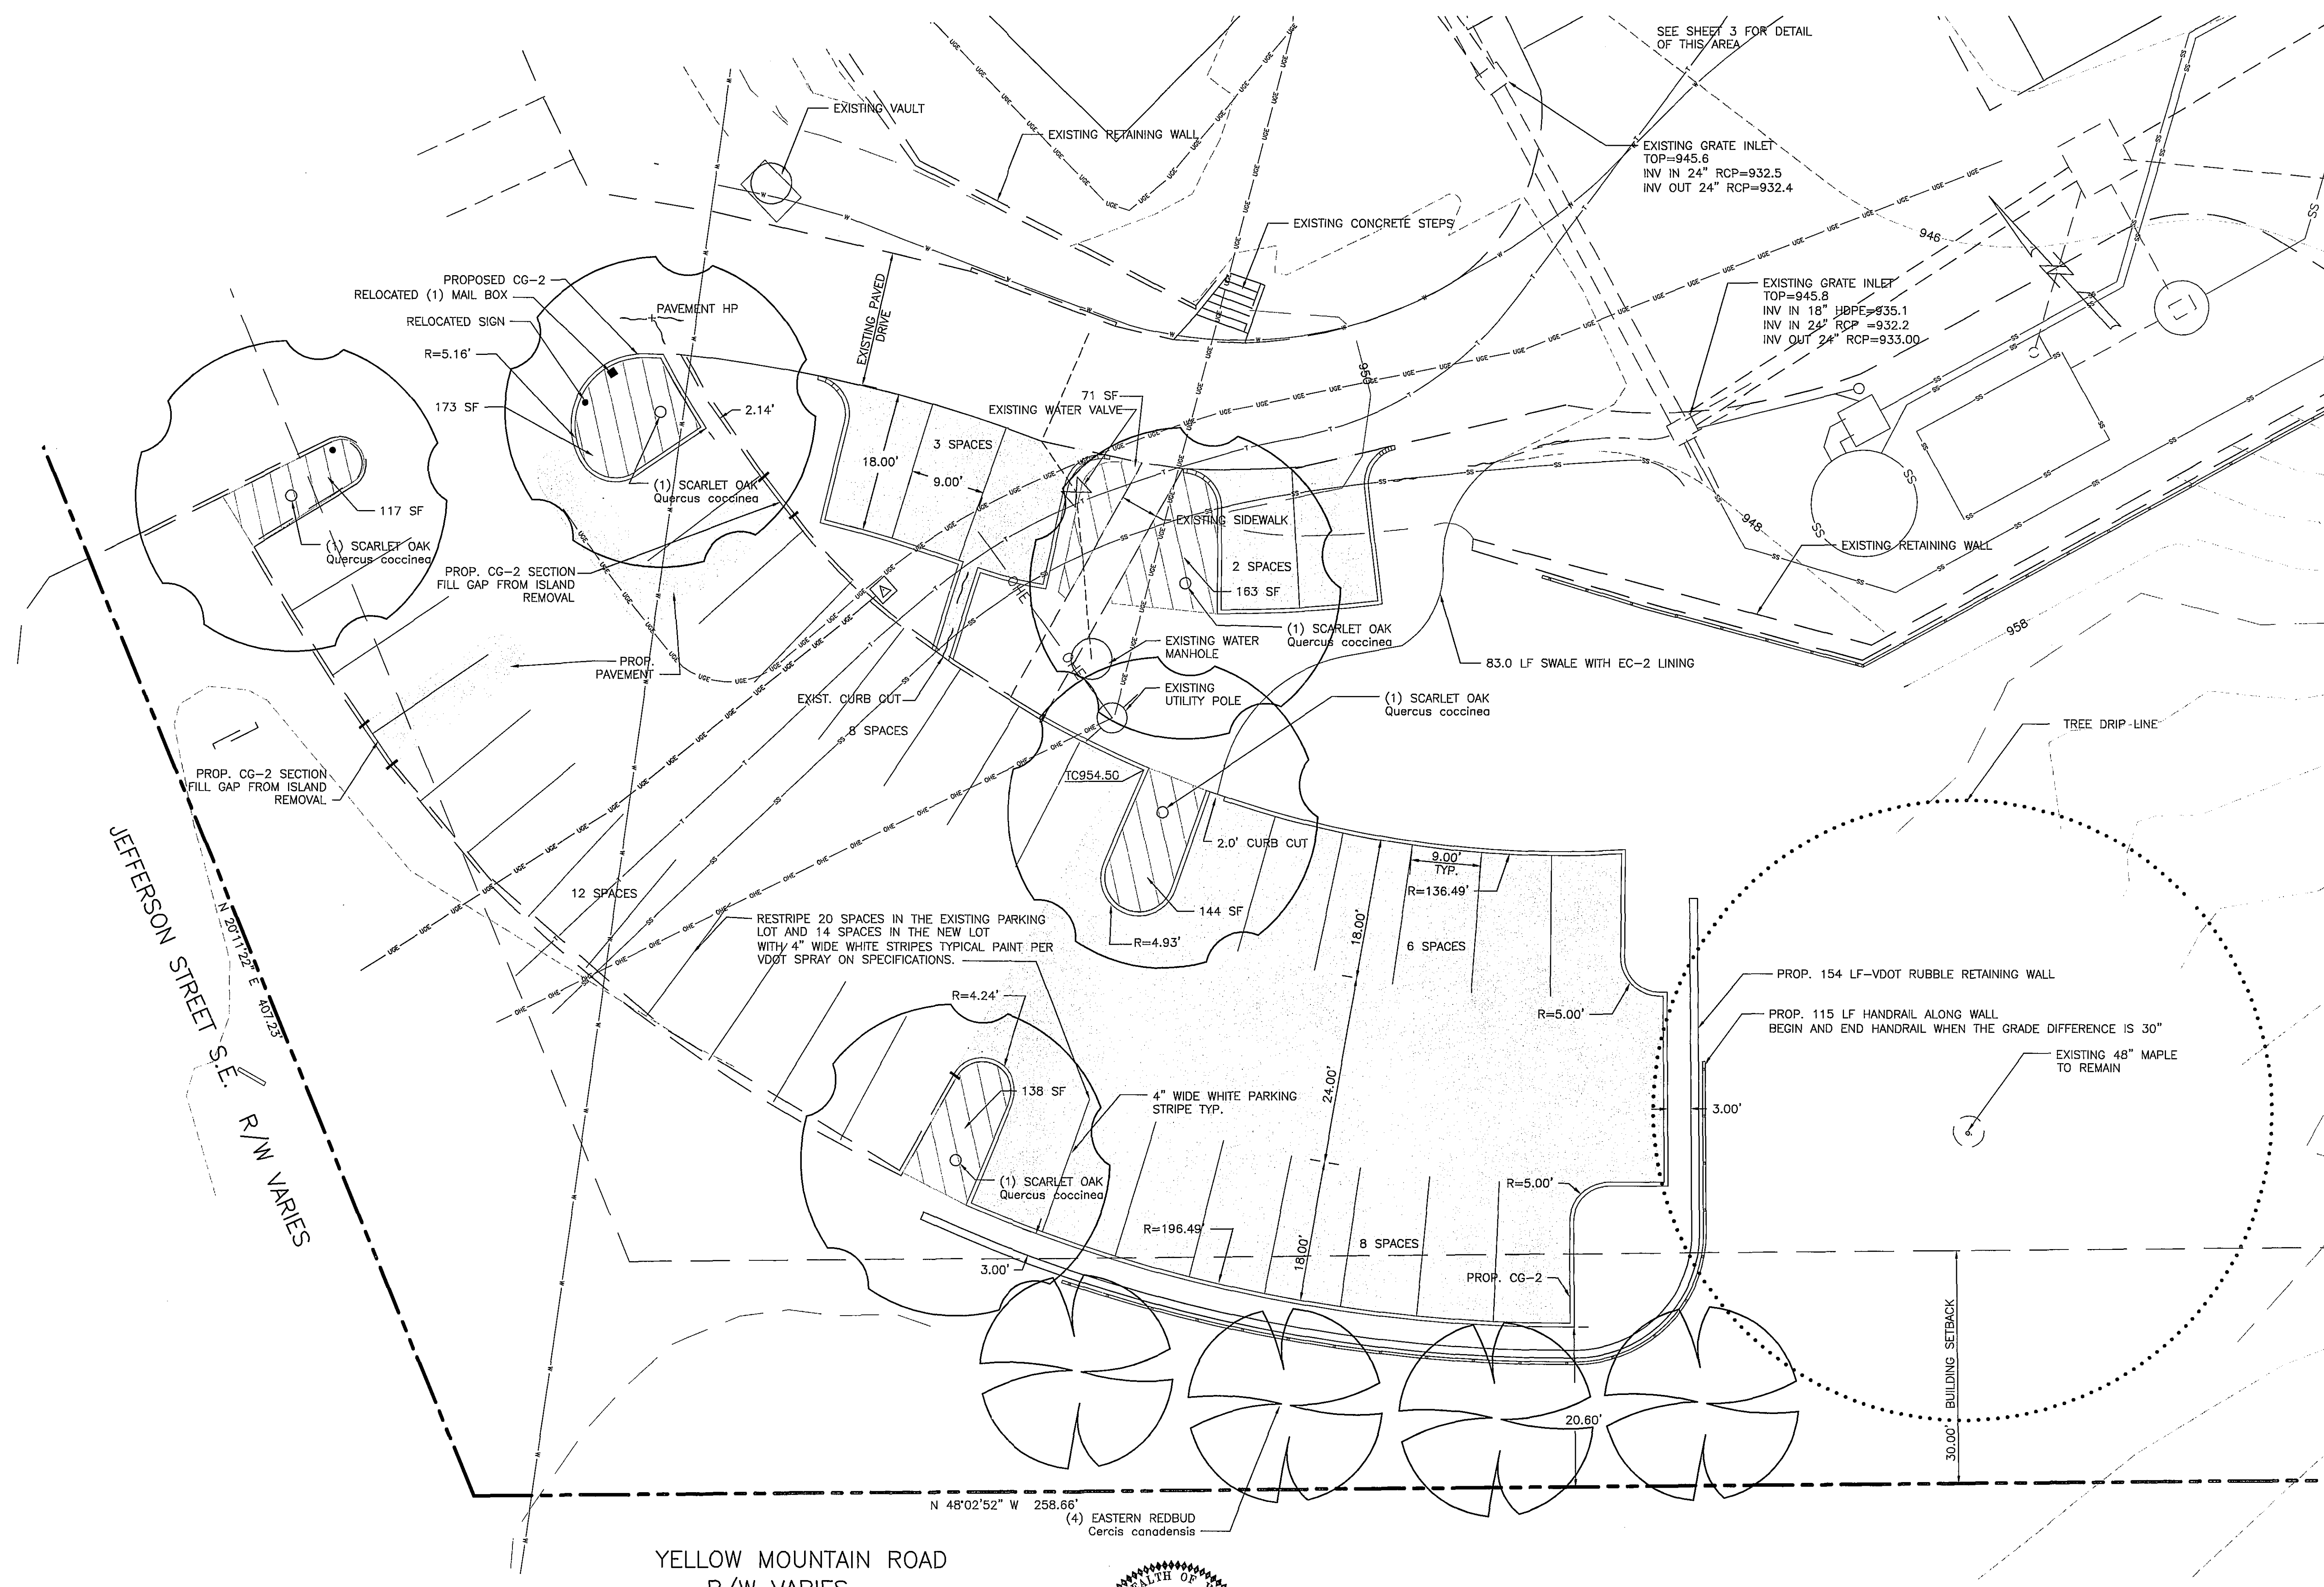

ENGINEERING CONCEPTS, INC.

3433 BRAMBLETON AVENUE, SUITE 200B
ROANOKE, VIRGINIA 24018
540.776.5715 FAX: 540.776.8543

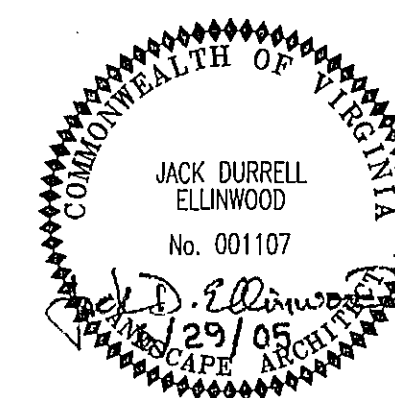

No.	Revision	By	Appd.	Date	Drawn	DRB
1	REV PER CITY COMMENTS 7/5/05	DRB	JDE	8/1/05	Designed	JDE
					Checked	JDE
					Approved	JDE

**WESTERN VIRGINIA WATER AUTHORITY
PARKING LOT EXPANSION**

**SITE DIMENSIONAL & LANDSCAPE PLAN
ROANOKE, VIRGINIA**

WWW ID# 6L6GUJ

SCALE: 1"=10'

JUNE 29, 2005

PROJECT: 05052

5