

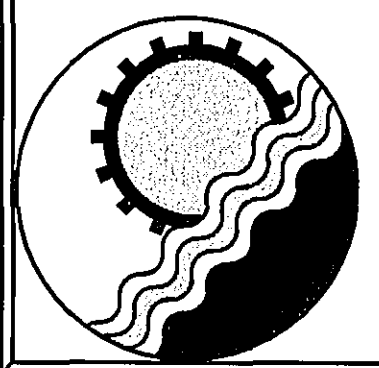


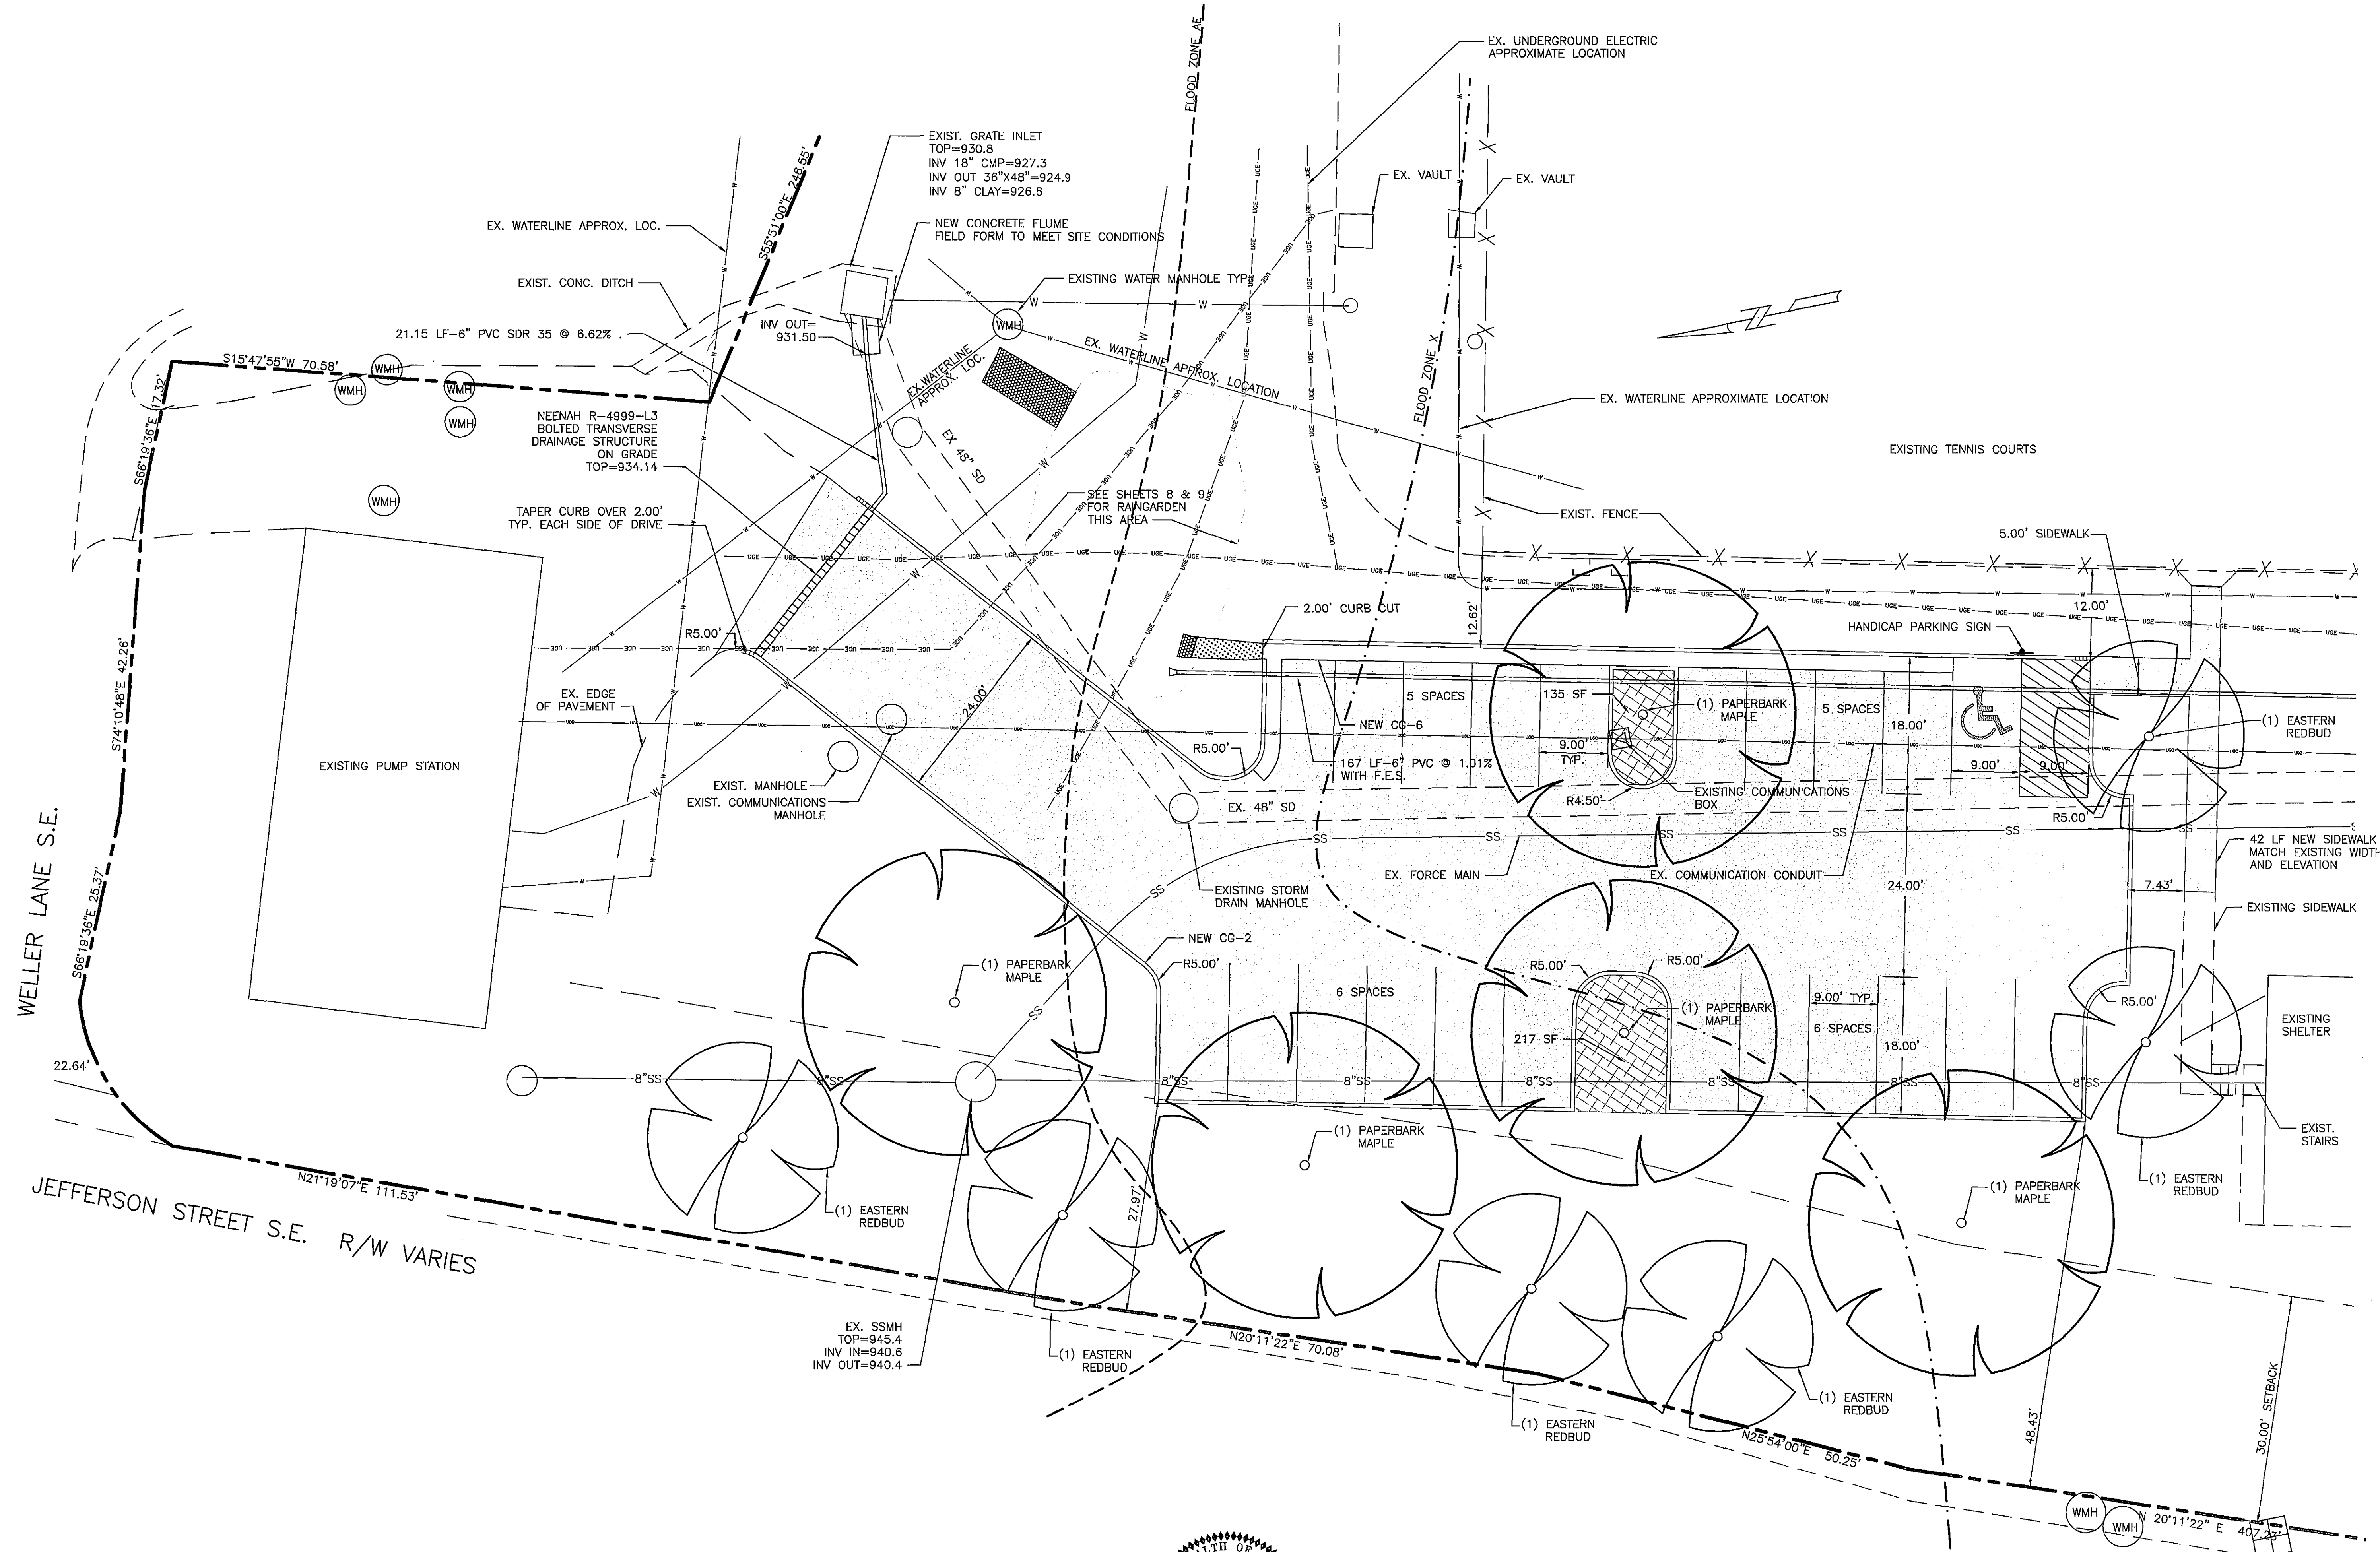

ENGINEERING CONCEPTS, INC.
 3433 BRAMBLETON AVENUE, SUITE 200B
 ROANOKE, VIRGINIA 24018
 540.776.5715 FAX: 540.776.8543

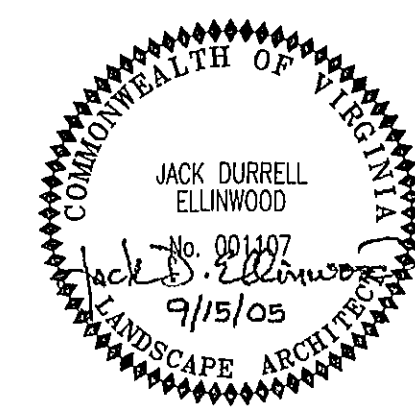

No.	Revision	By	Appd.	Date	Drawn	DRB
1	REV / COMMENTS OF 9-6-05	DRB	JDE	9/15/05	Designed	DRB/JDE
					Checked	JDE
					Approved	JDE

WESTERN VIRGINIA WATER AUTHORITY
LOWER PARKING LOT EXPANSION
SITE DIMENSIONAL & LANDSCAPE PLAN
ROANOKE, VIRGINIA

SCALE: 1"=10'
 AUGUST 18, 2005
 PROJECT: 05052
5