


This document, together with the concepts and designs presented herein, is an instrument of service, and shall be without liability to Engineering Concepts, Inc.

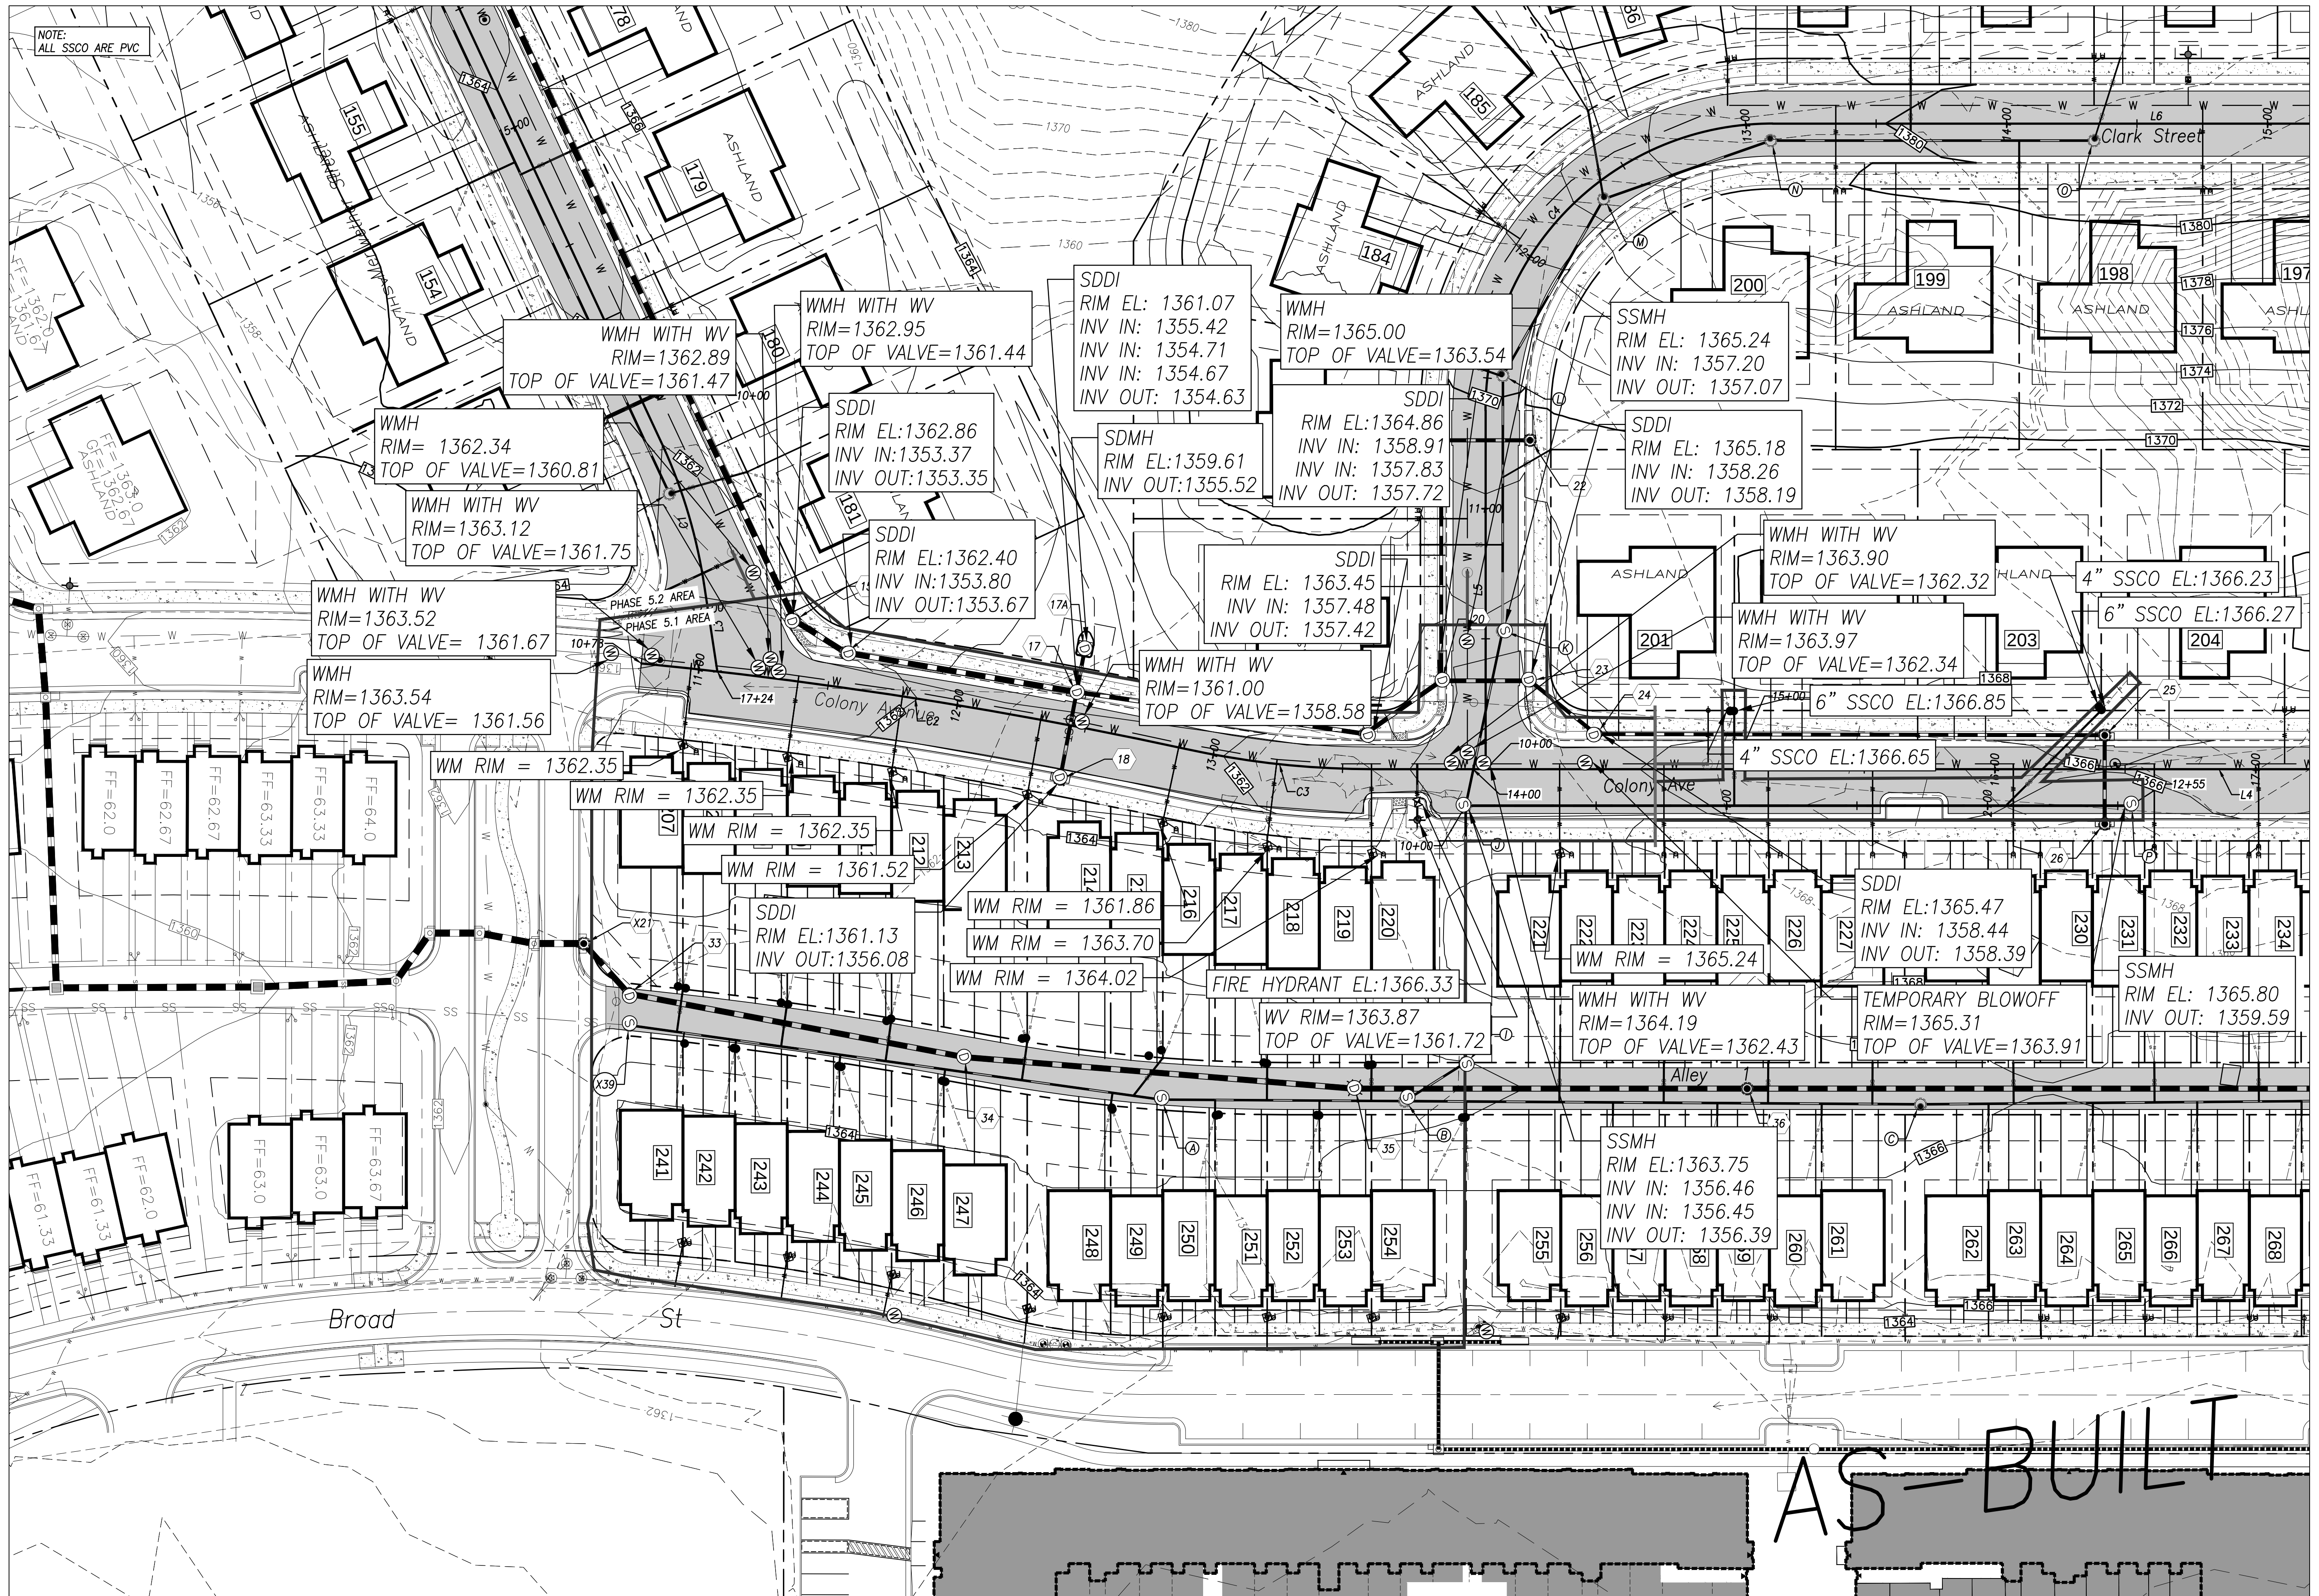

**ENGINEERING
CONCEPTS, INC.**

94 GREENFIELD STREET
DALEVILLE, VIRGINIA 24083
540.473.1253




**daleville
town center**



FRALIN & WALDRON, INC.

**DALEVILLE TOWN CENTER
BOTETOURT COUNTY, VA**

COLONY PLAN

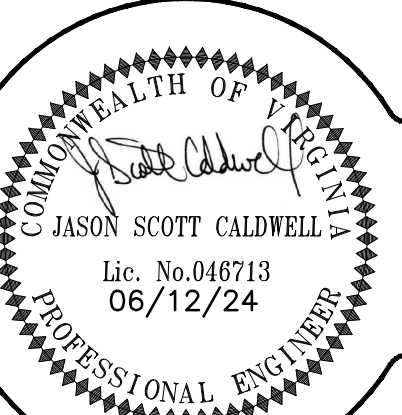

0 20' 40'
GRAPHIC SCALE

PROJECT: 21061

C-403