



This document, together with the concepts and designs presented herein, is an instrument of service, and shall be without liability to Engineering Concepts, Inc. in the event of any error or omission in the design or construction of the project.

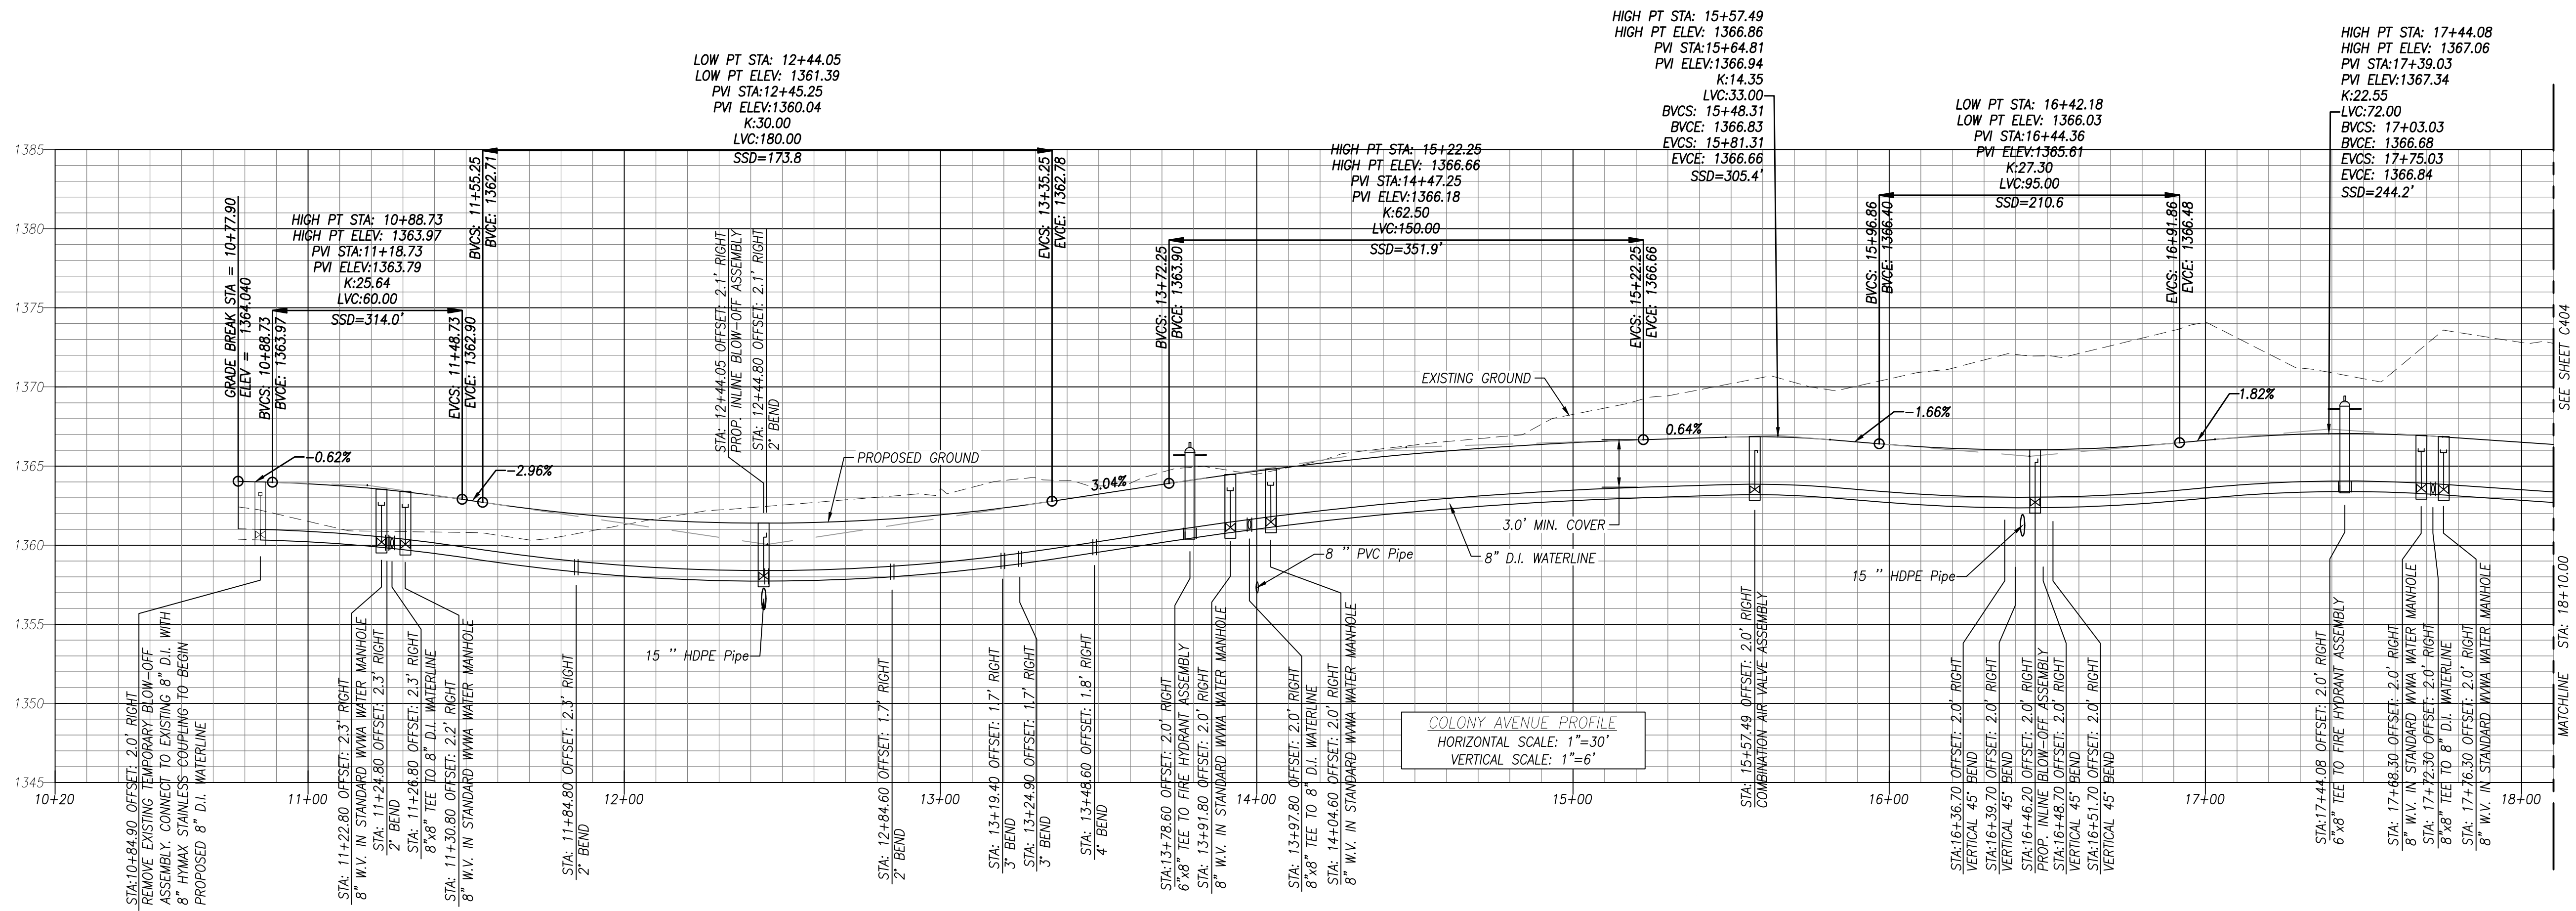

**ENGINEERING
CONCEPTS, INC.**

94 GREENFIELD STREET
DALEVILLE, VIRGINIA 24083
540.473.1253

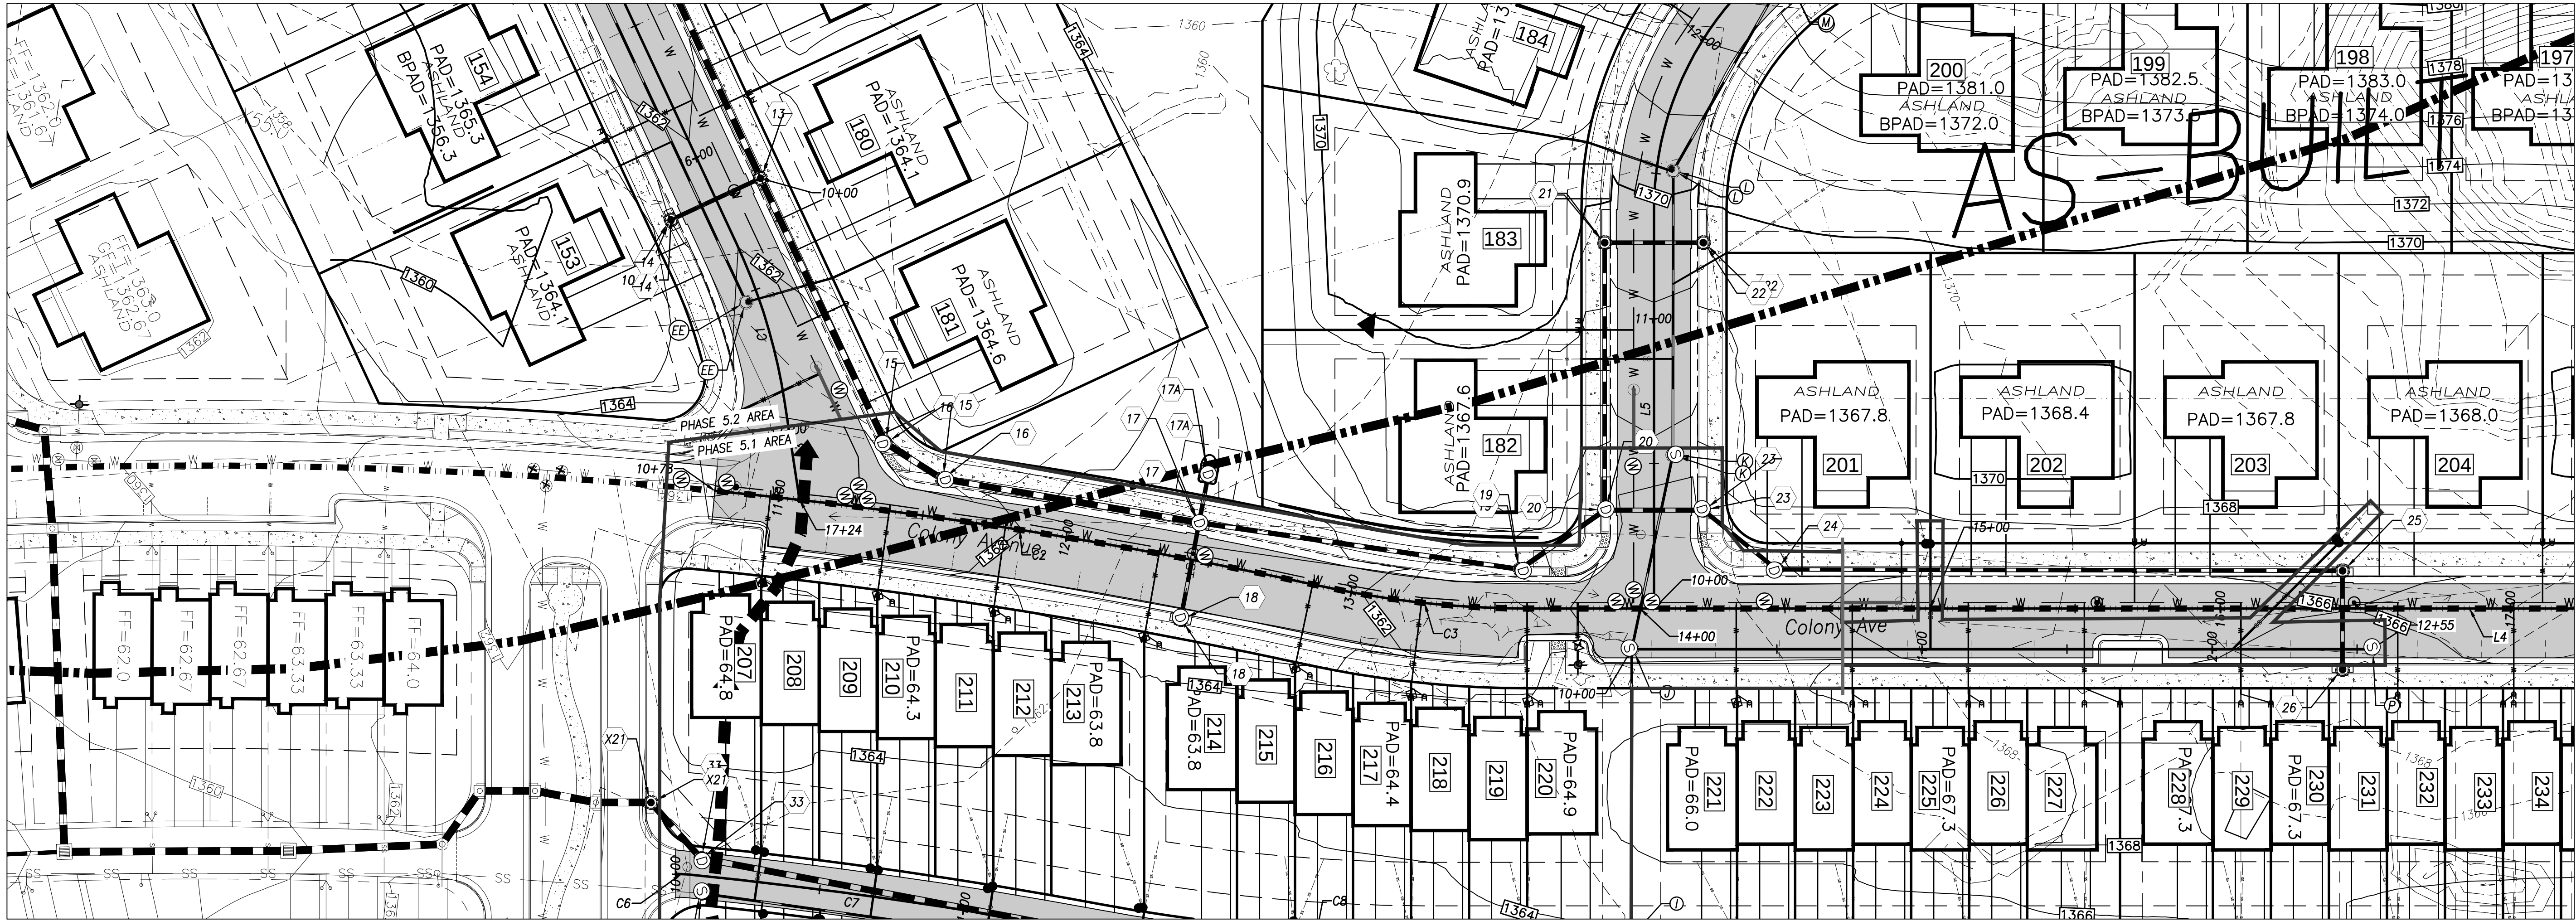


**daleville
town center**



FRALIN & WALDRON, INC.

DALEVILLE TOWN CENTER BOTETOURT COUNTY, VA COLONY AVENUE PLAN & WATER PROFILE

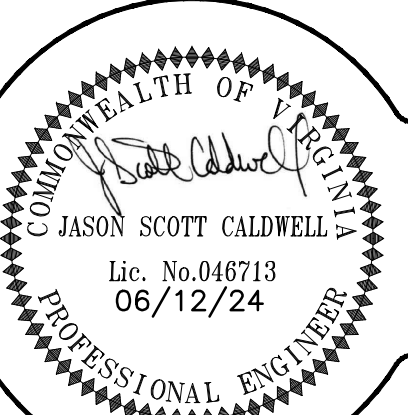

0 30 60
GRAPHIC SCALE

PROJECT: 21061

C-403