



This document, together with the concepts and designs presented herein, is intended only for the specific purpose and client for which it was prepared. Reuse of and improper reliance on this document without written authorization and adaptation by Engineering Concepts, Inc. shall be without liability to Engineering Concepts, Inc.

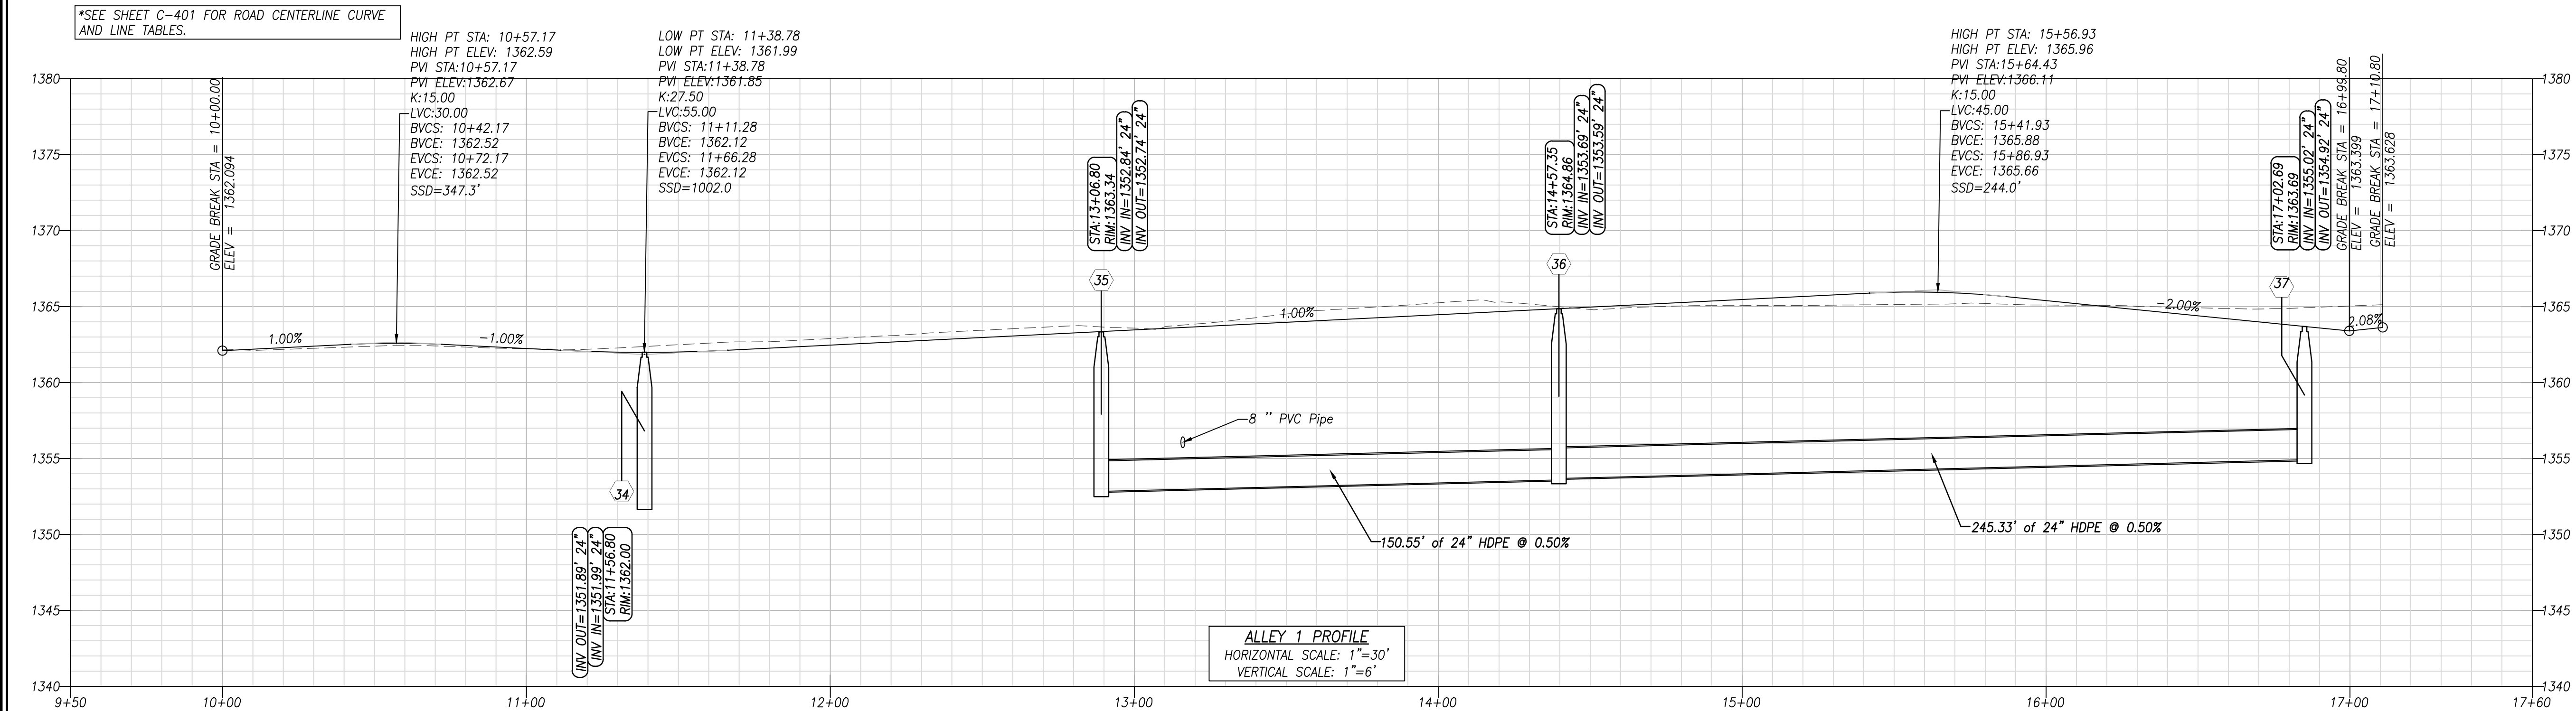

REFER TO THE VDOT LAND DEVELOPMENT INSPECTION AND DOCUMENTATION MANUAL, APPENDICES A AND C, FOR DEVELOPER RESPONSIBILITIES FROM PRE-CONSTRUCTION THROUGH VDOT STREET ACCEPTANCE.

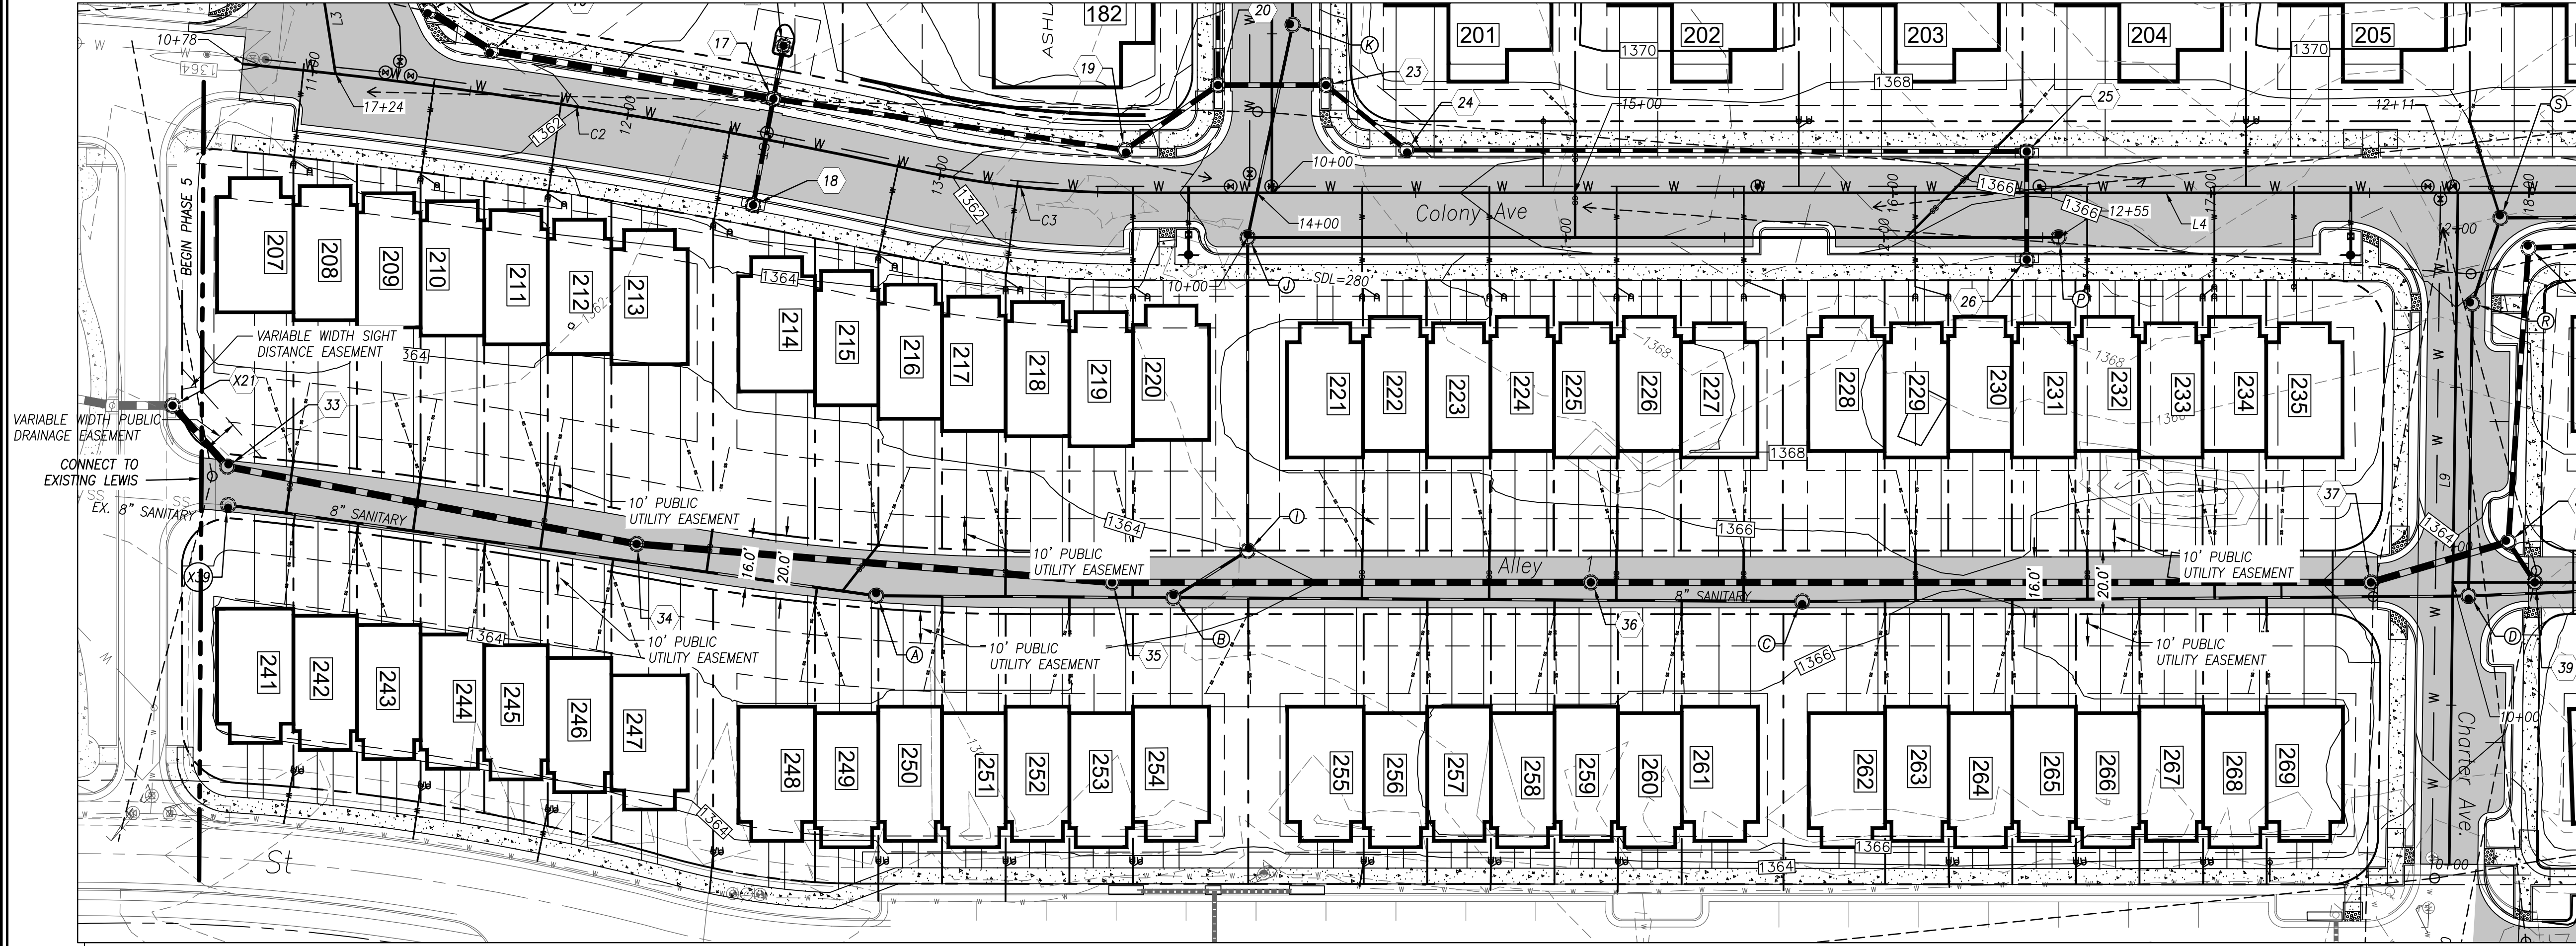

ENGINEERING CONCEPTS, INC.

94 GREENFIELD STREET
DALEVILLE, VIRGINIA 24083
540.473.1253



daleville town center



FRALIN & WALDRON, INC.

APPROVED
By Sean Nester at 1:33 pm, Feb 06, 2024

Approved
Botetourt County
Planning and Zoning
C. Nicole Pendleton
02/07/2024

**DALEVILLE TOWN CENTER
BOTETOURT COUNTY, VA**

ALLEY 1 PLAN & PROFILE



0 30 60
GRAPHIC SCALE

PROJECT: 21061

C-409