


This document, together with the concepts and designs presented herein, is an instrument of service and shall be without liability to Engineering Concepts, Inc. should be without liability to Engineering Concepts, Inc.

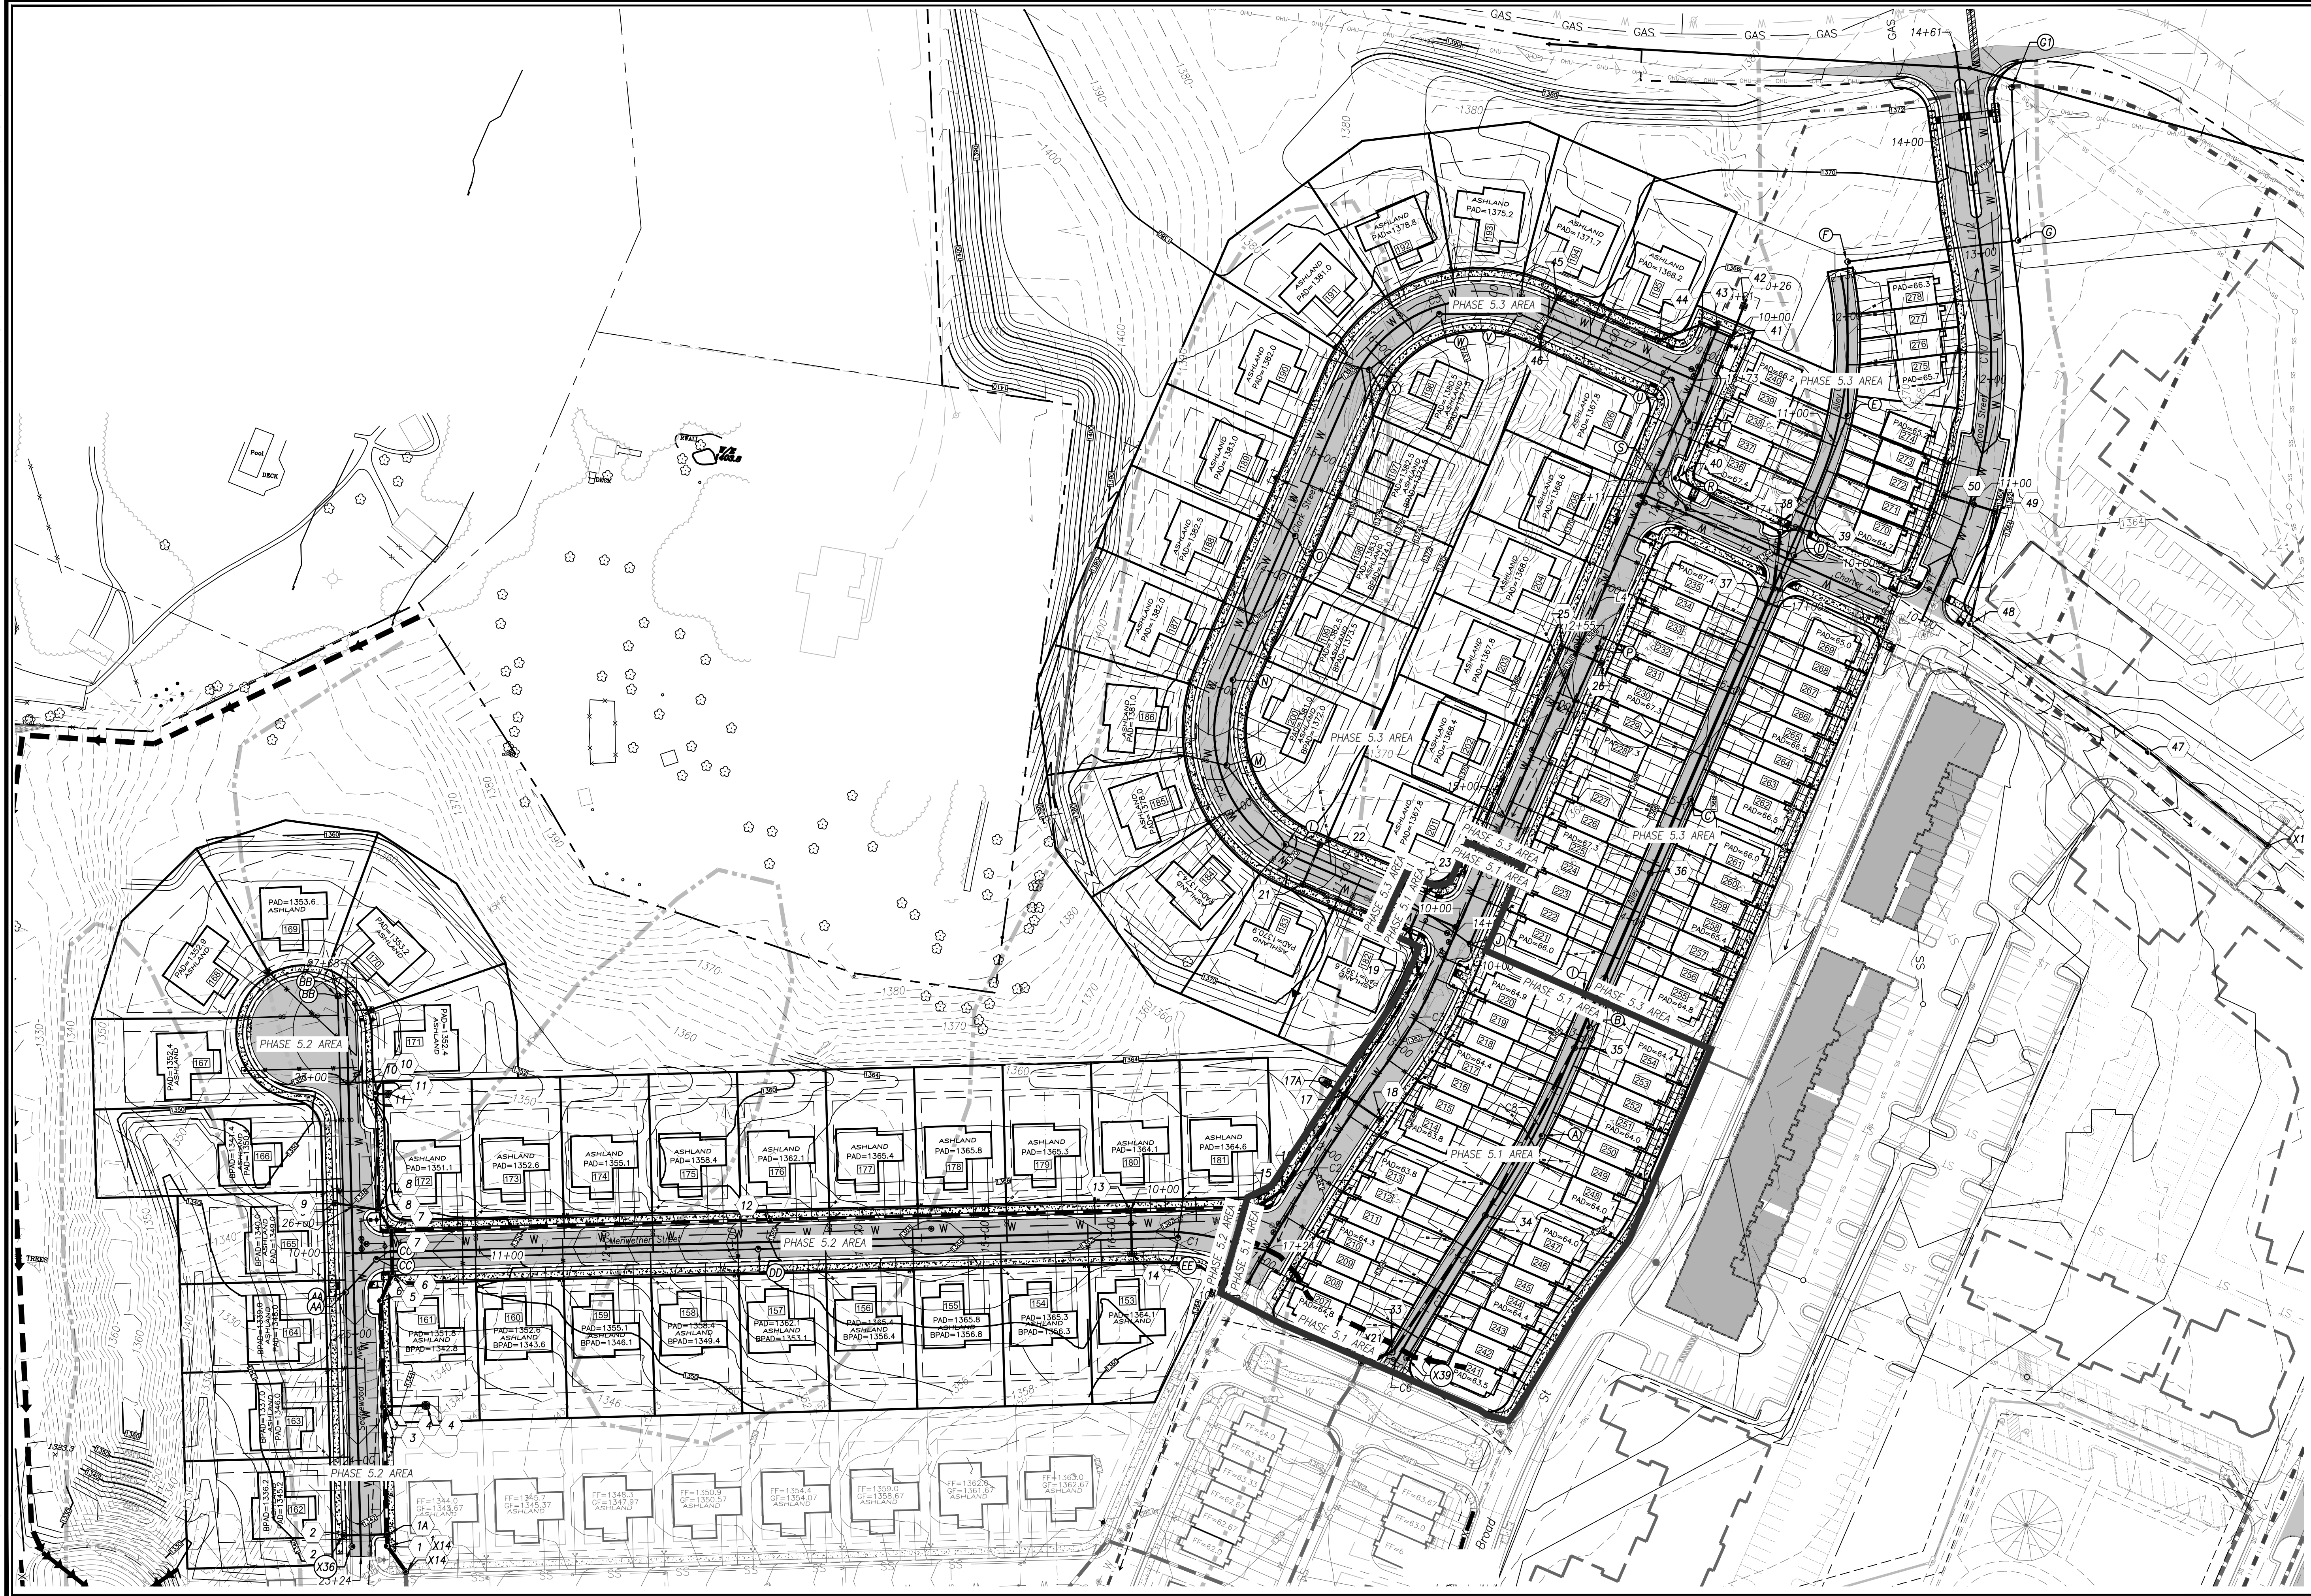

**ENGINEERING
CONCEPTS, INC.**

94 GREENFIELD STREET
DALEVILLE, VIRGINIA 24083
540.473.1253



**daleville
town center**




FRALIN & WALDRON, INC.

APPROVED
By Sean Nester at 1:33 pm, Feb 06, 2024

Approved
Botetourt County
Planning and Zoning
C. Nicole Pundleton
02/07/2024

**DALEVILLE TOWN CENTER
BOTETOURT COUNTY, VA**
OVERALL PHASING PLAN

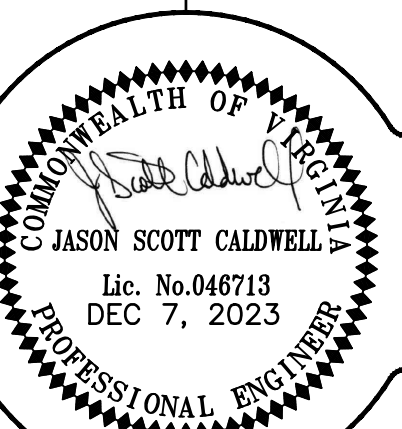

0 60' 120'
GRAPHIC SCALE

PROJECT: 21061

C-801