


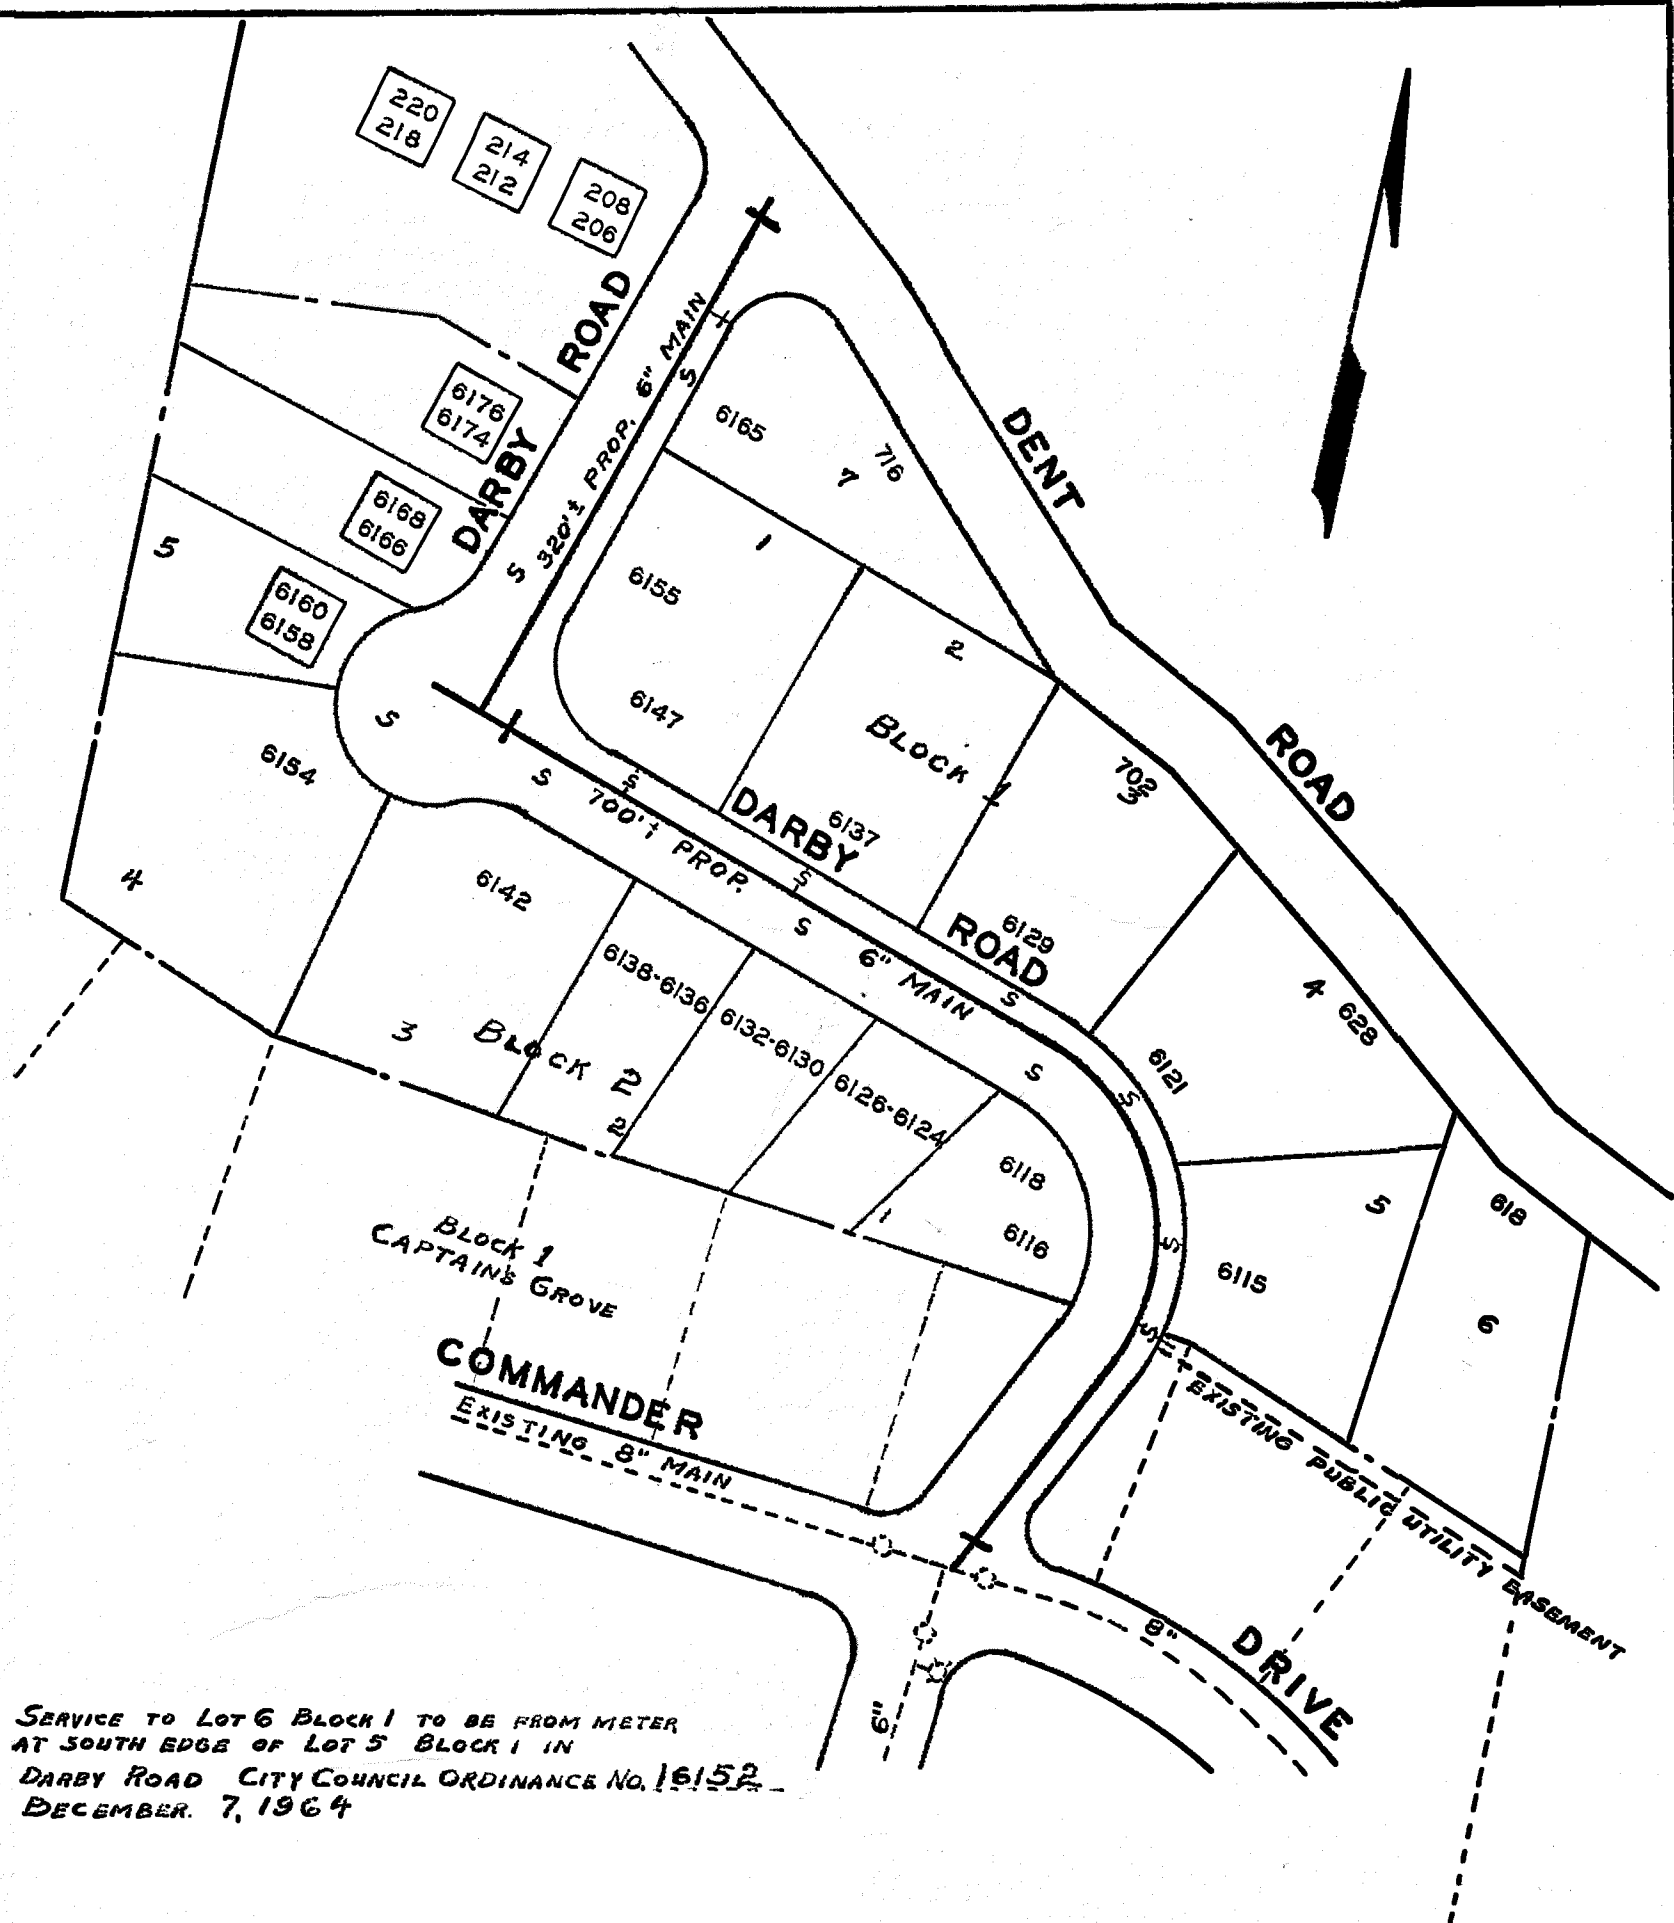

SERVICE TO LOT 6 BLOCK 1 TO BE FROM METER
AT SOUTH EDGE OF LOT 5 BLOCK 1 IN
DARBY ROAD CITY COUNCIL ORDINANCE NO. 16152
DECEMBER 7, 1964

J. A. Bogan
MGR. ROANOKE WATER DEPT.
Werner K. Simsbach
AGENT FOR ROANOKE PLANNING COMM.
H. Clute Broyles
CITY ENGINEER OF ROANOKE, VA.
DIRECTOR OF PUBLIC WORKS

12-9-64
DATE
12-9-64
DATE
12-9-64
DATE

DATE STARTED	APR 5 1965				
DATE COMP.	APR 15 1965				
FEET MAIN	SIZE	VALVE	VAULT	BOX	
1035	6"	3	3		
F. H. COMP.					
F. H. STUB ONLY	1	6"	1	1	
SERV. INS. BY:	R. W. D.				
MAINS INS. BY:	R. W. D.				
NO. 3/4" SERV. INS.	12				
CITY OR CO.	COUNTY				
DEPT. INSP.	B. R. H.				

WATER DEPARTMENT
CITY OF ROANOKE, VA.
CENTRAL PARK-SECT. 1
SCALE - 1"=100'
REDRAWN BY E.L.A. DEC., 8, 1964