

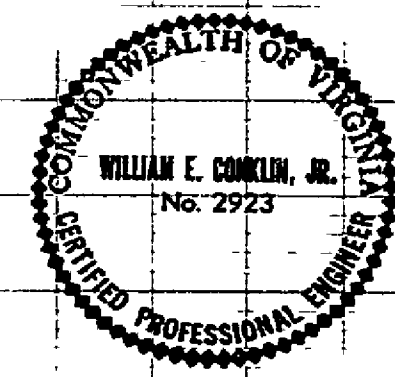


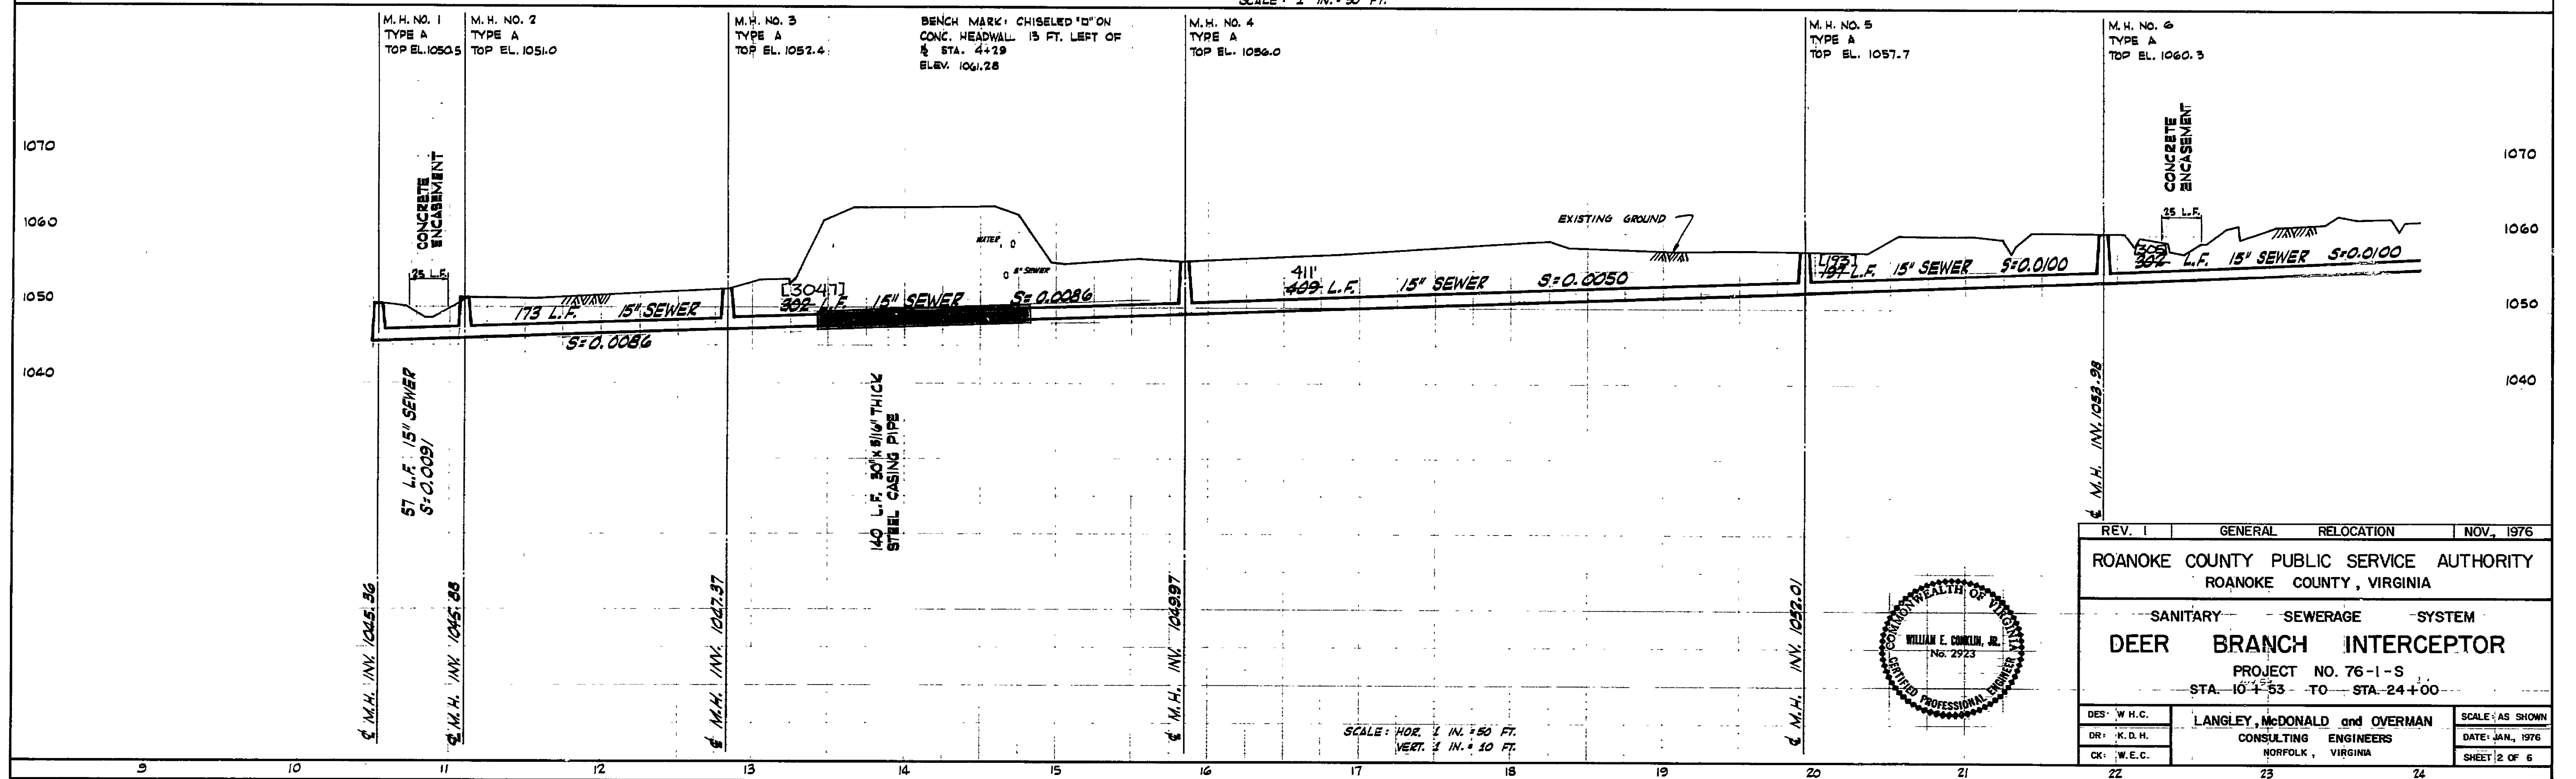

REV. 1	GENERAL	RELOCATION	NOV., 1976
ROANOKE COUNTY PUBLIC SERVICE AUTHORITY ROANOKE COUNTY, VIRGINIA			
SANITARY SEWERAGE SYSTEM			
DEER BRANCH INTERCEPTOR			
PROJECT NO. 76-1-S			
STA. 10+53 TO STA. 24+00			
DES. W.H.C.	LANGLEY, McDONALD and OVERMAN		SCALE: AS SHOWN
DR. K.D.H.	CONSULTING ENGINEERS		DATE: JAN., 1976
CK. W.E.C.	NORFOLK, VIRGINIA		SHEET 2 OF 6

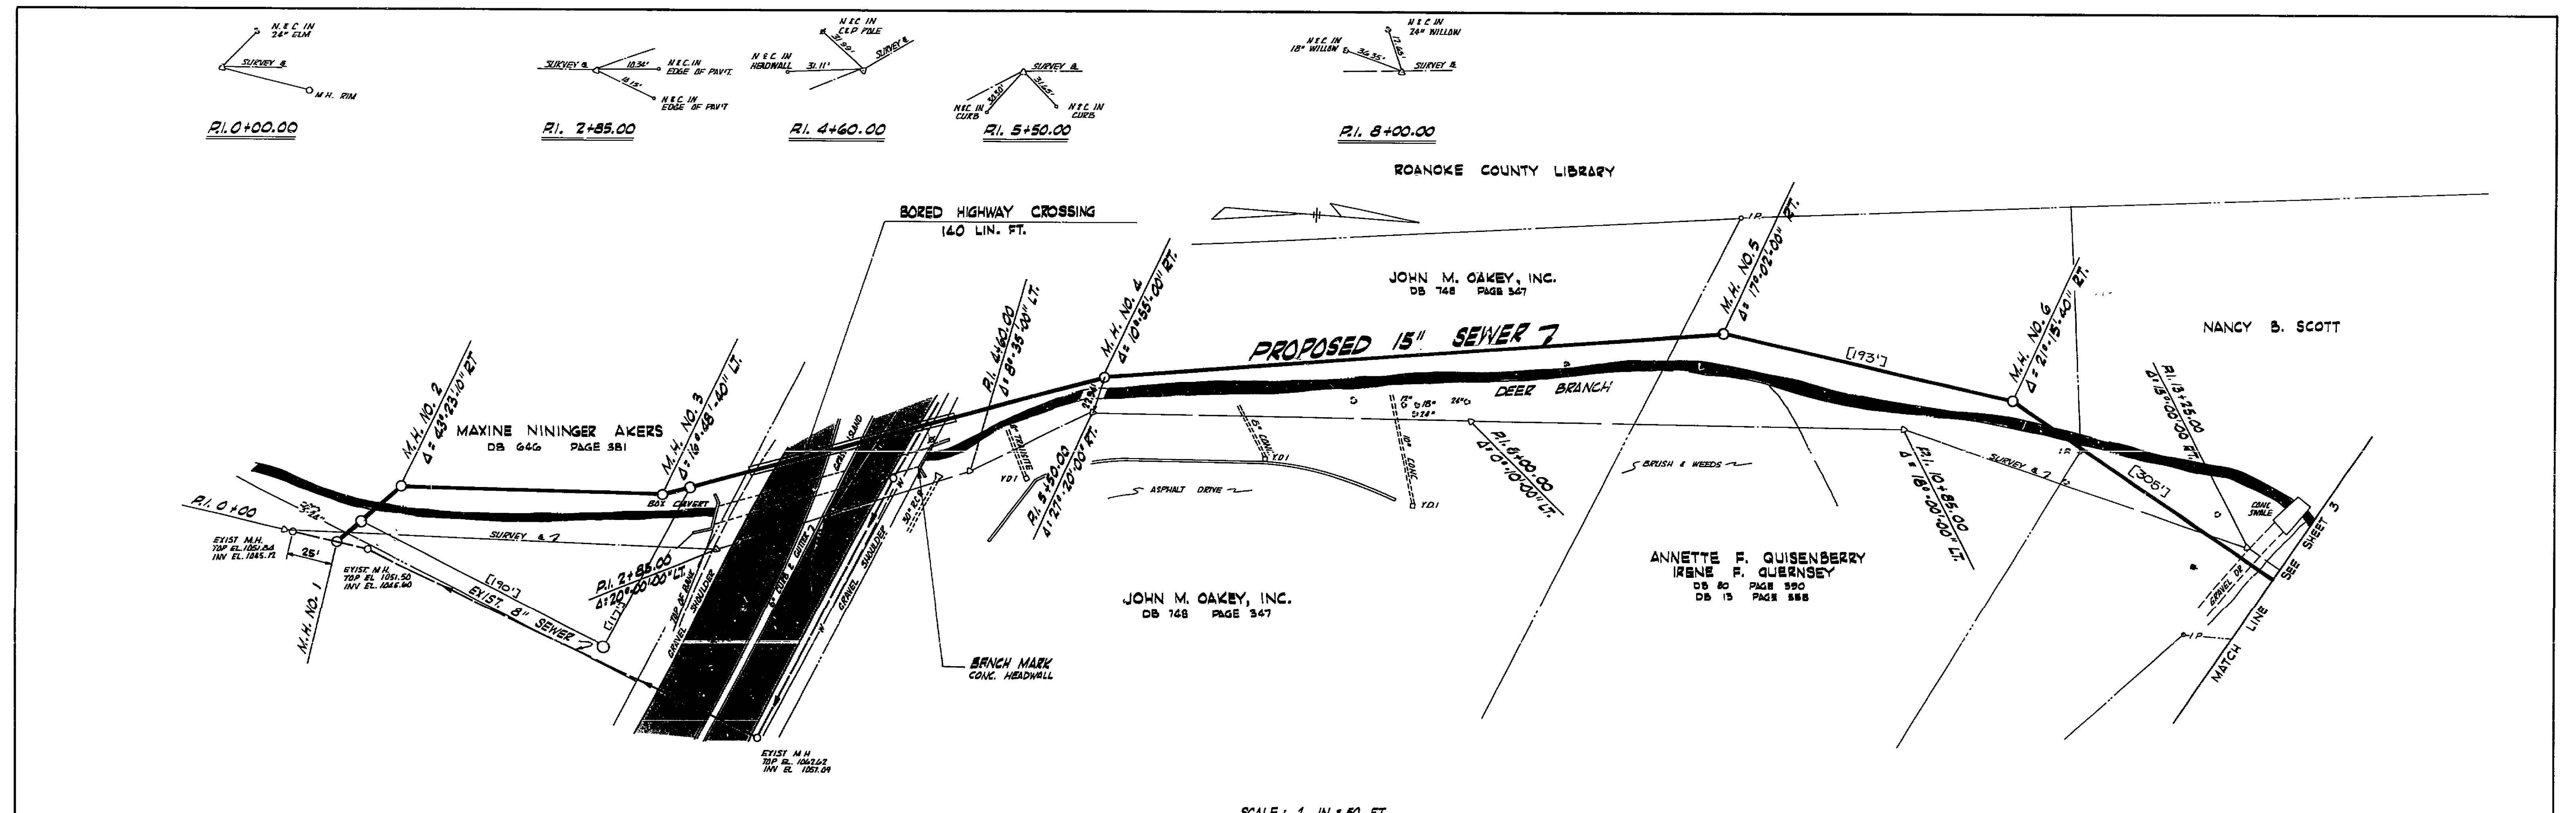