

PLAN
SURVEYED
NOTED
NOTE BOOK
NO. OF WAY CHECKED

PROFILE
SURVEYED
NOTED
NOTE BOOK
NO. OF WAY CHECKED

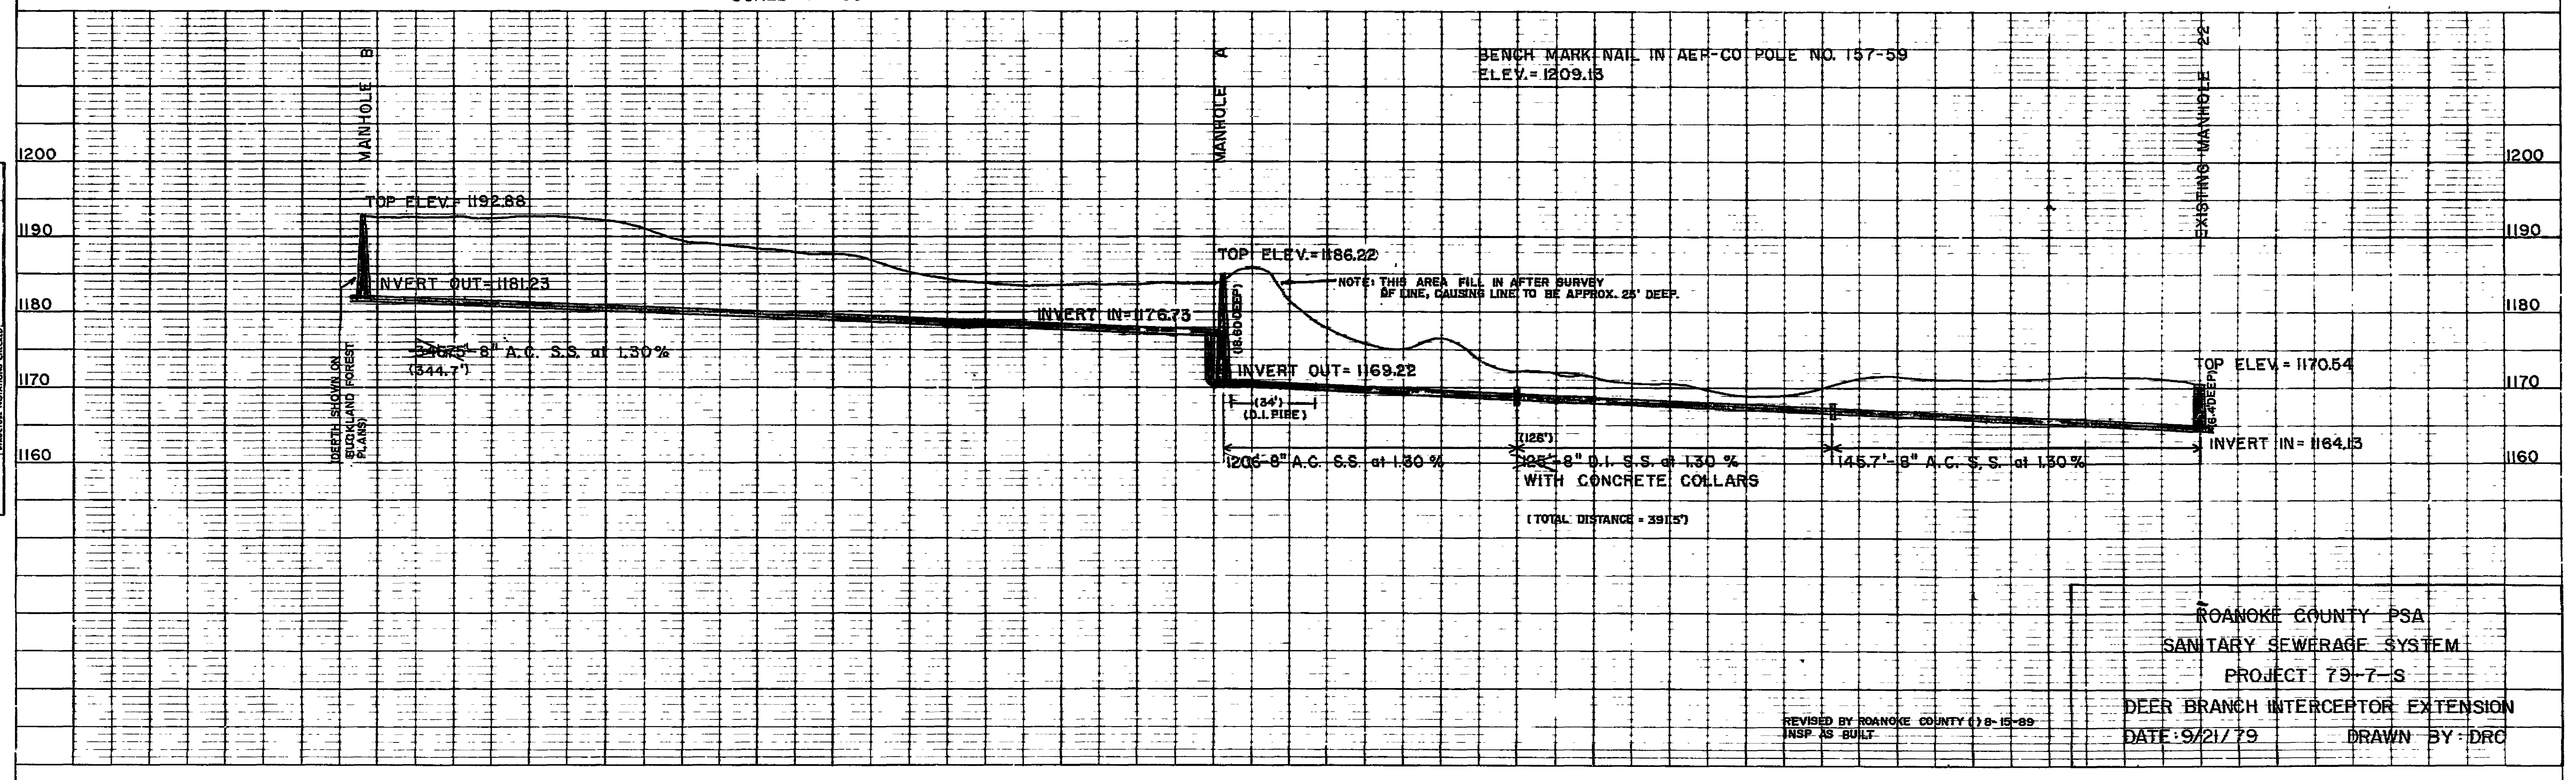
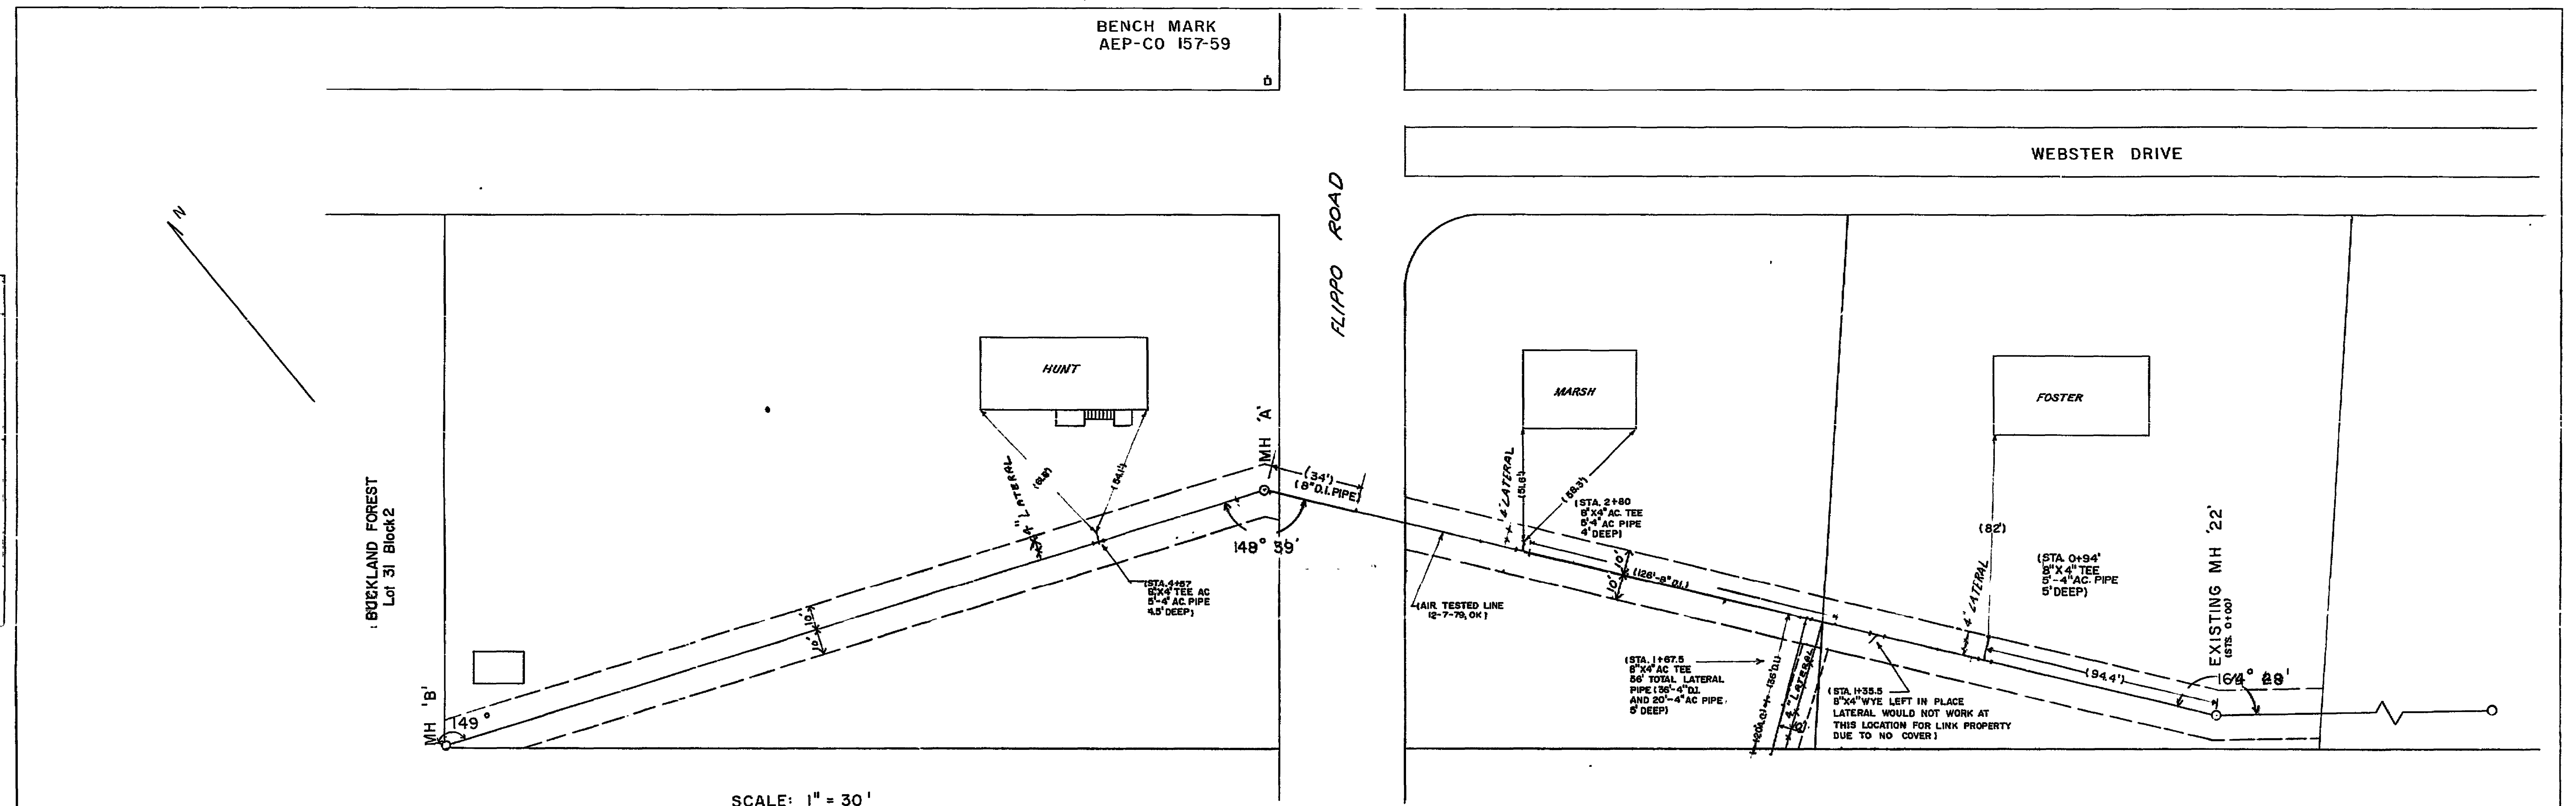


PLATE 1-SINGLE PLAN AND PROFILE-FULL LINE
PRINTED IN U.S.A.

SI-0117