
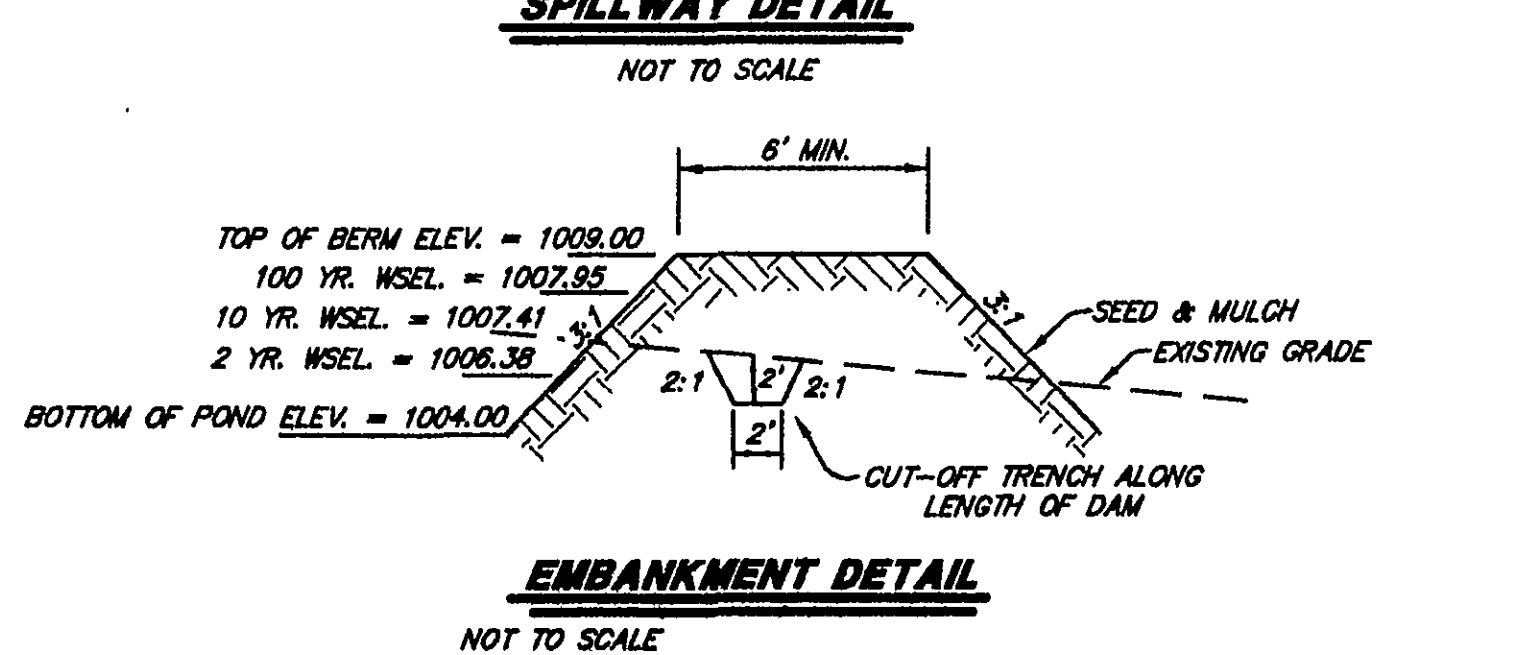
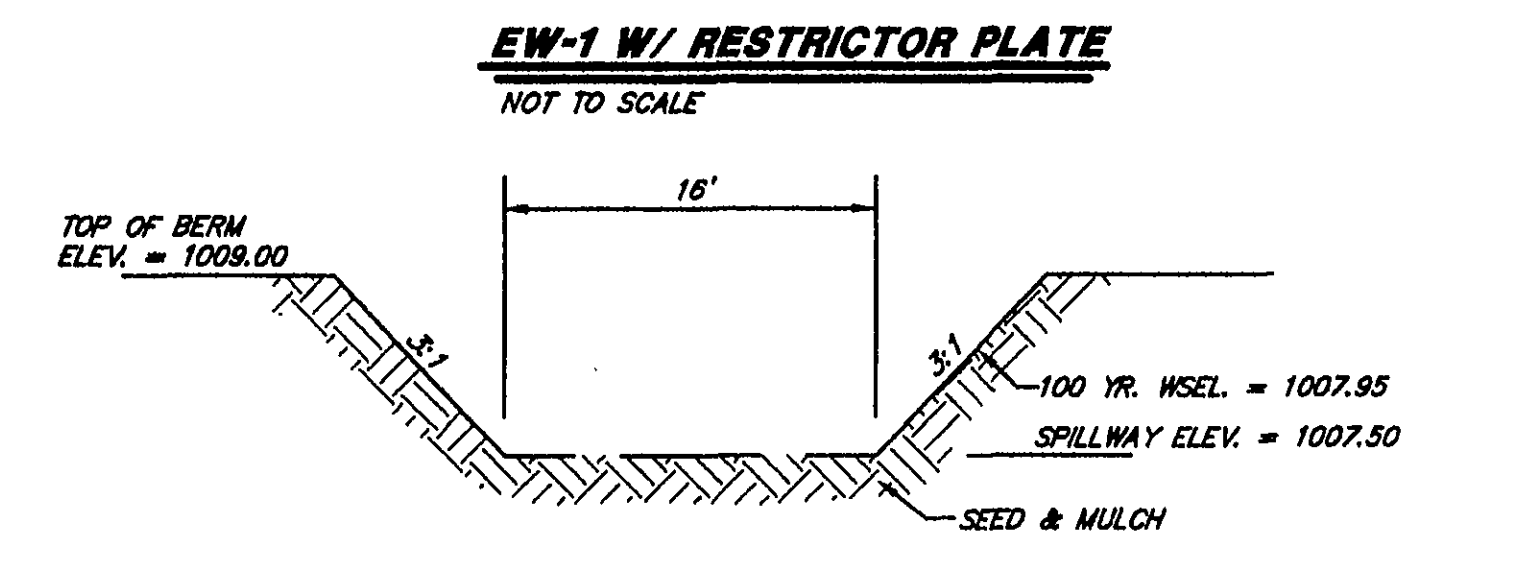
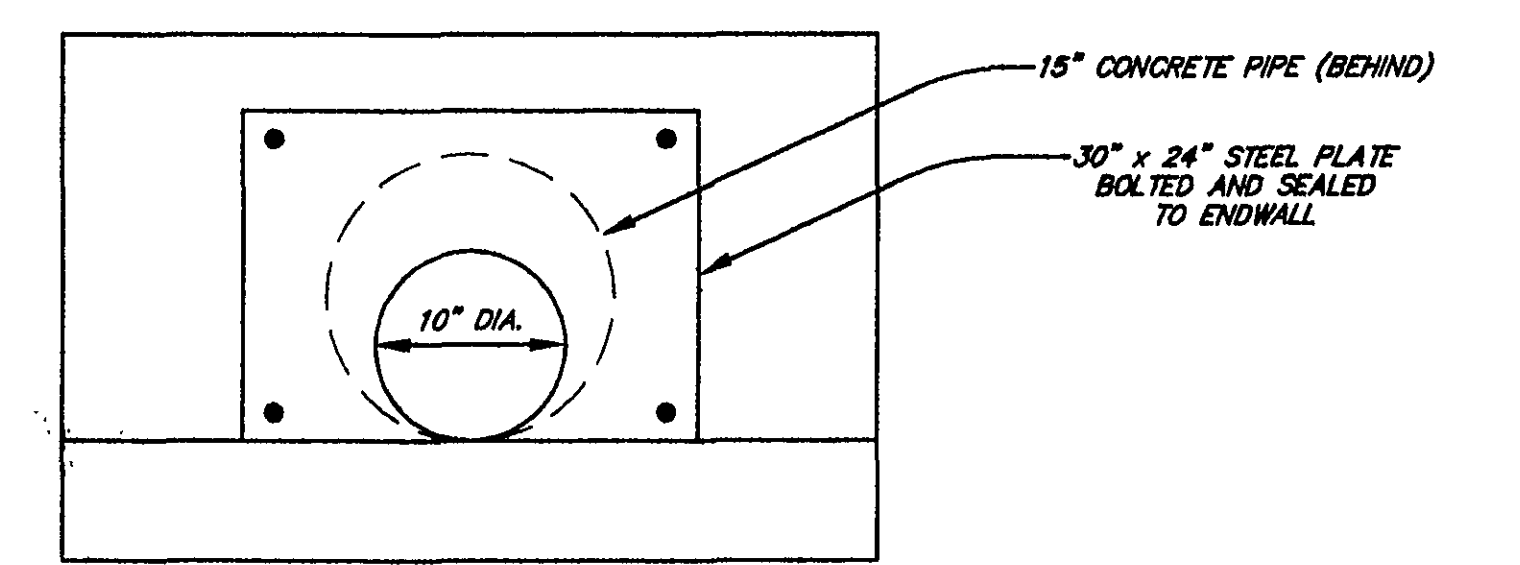
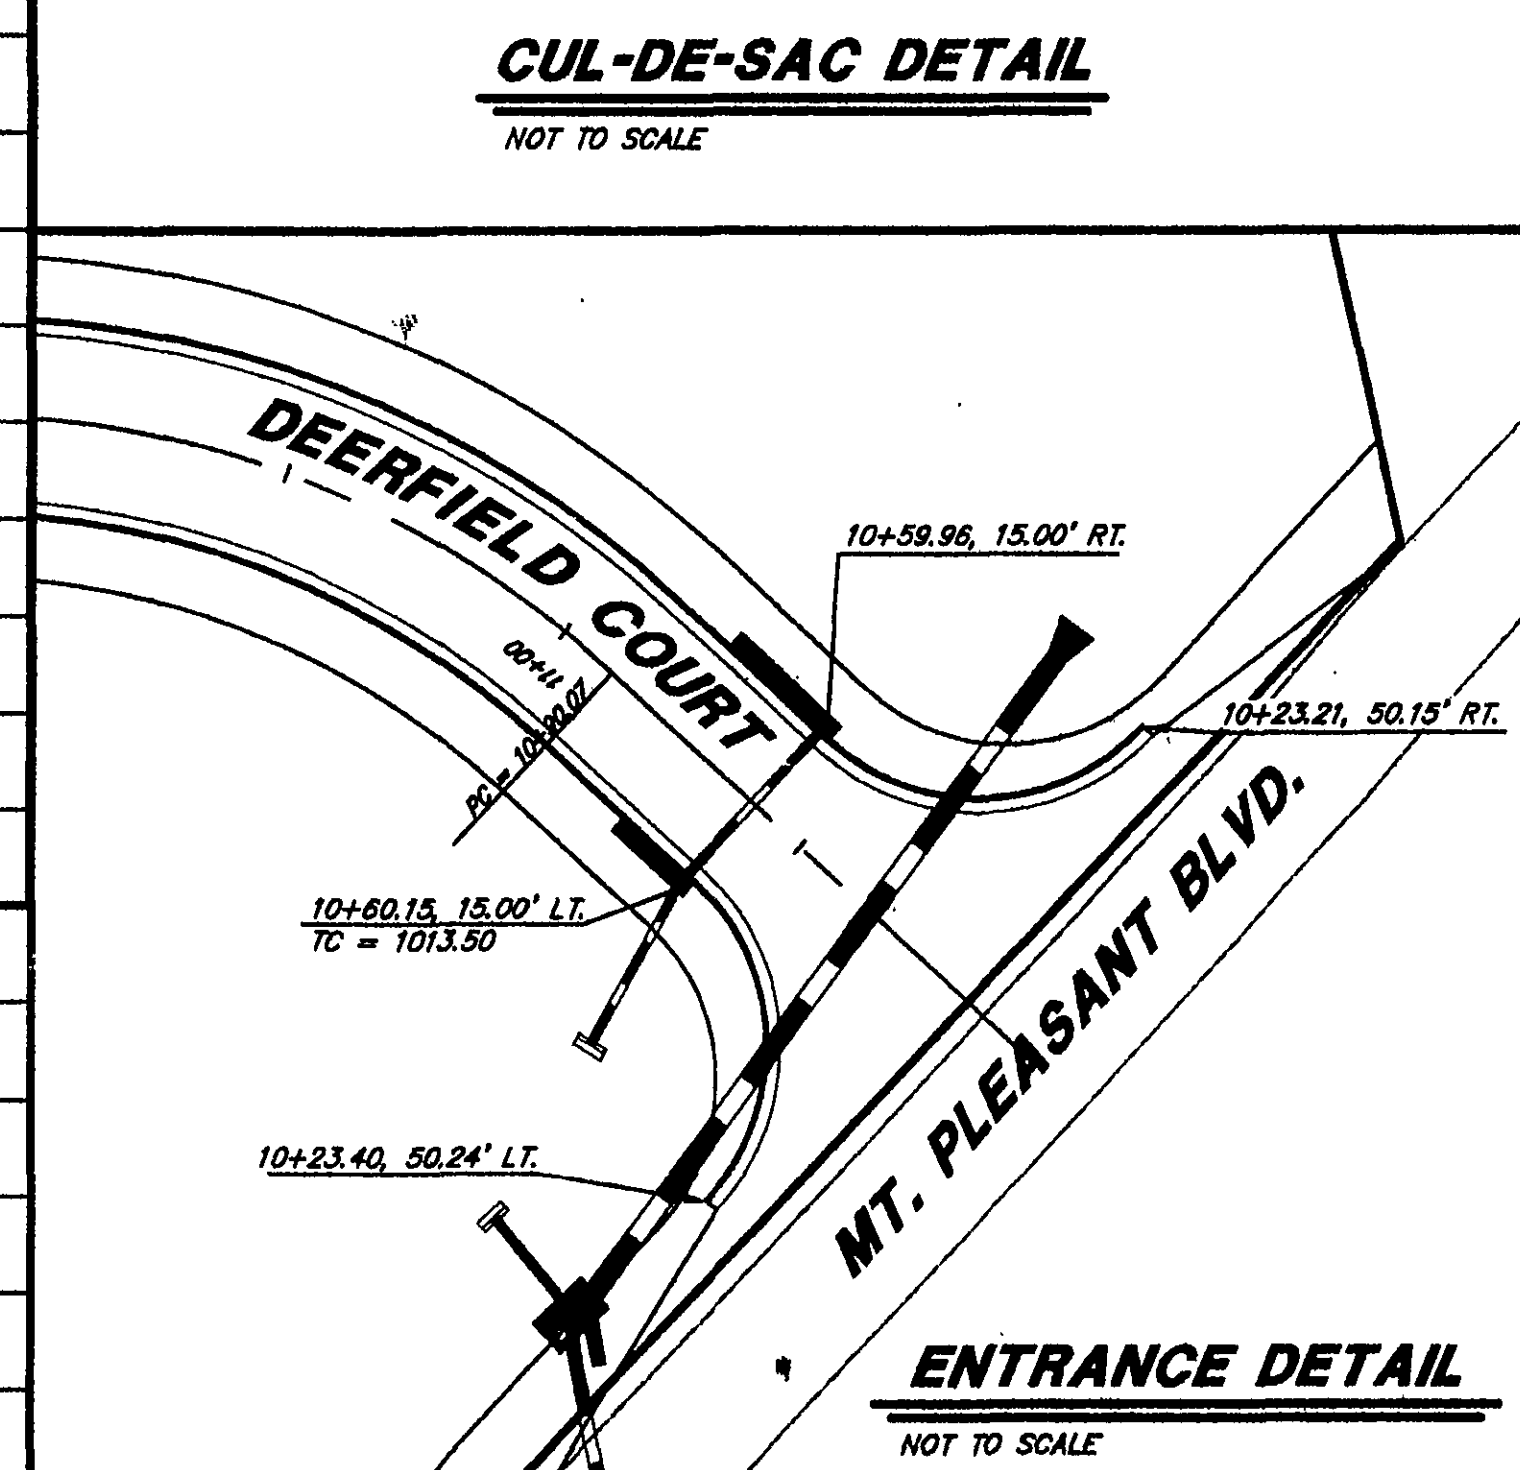
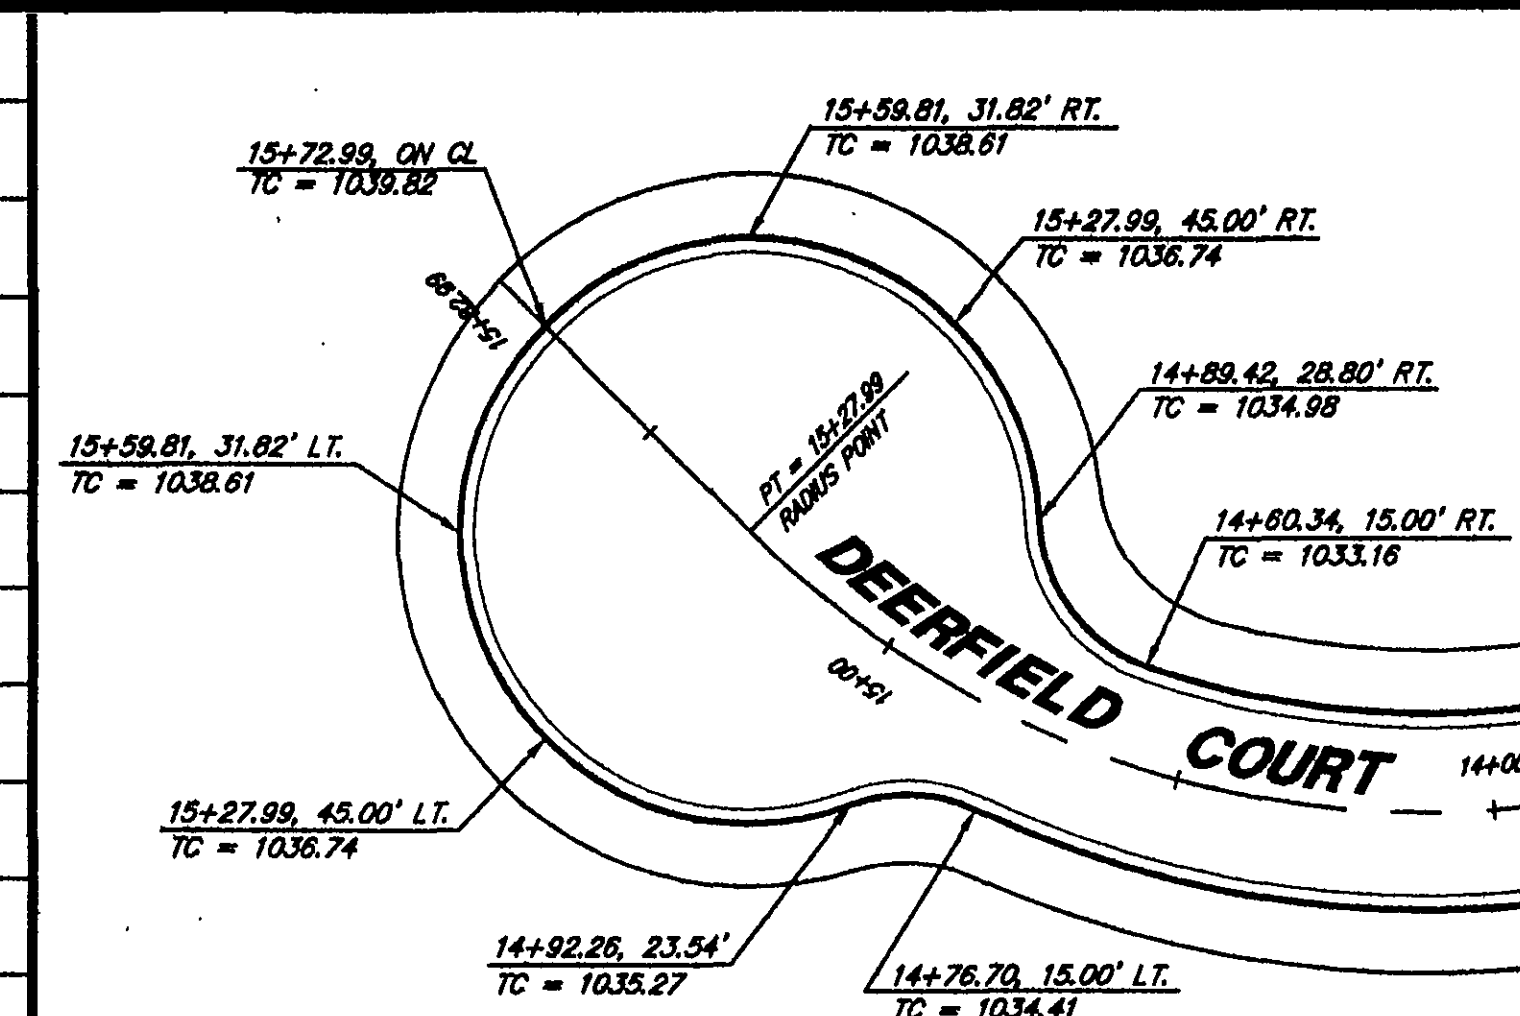


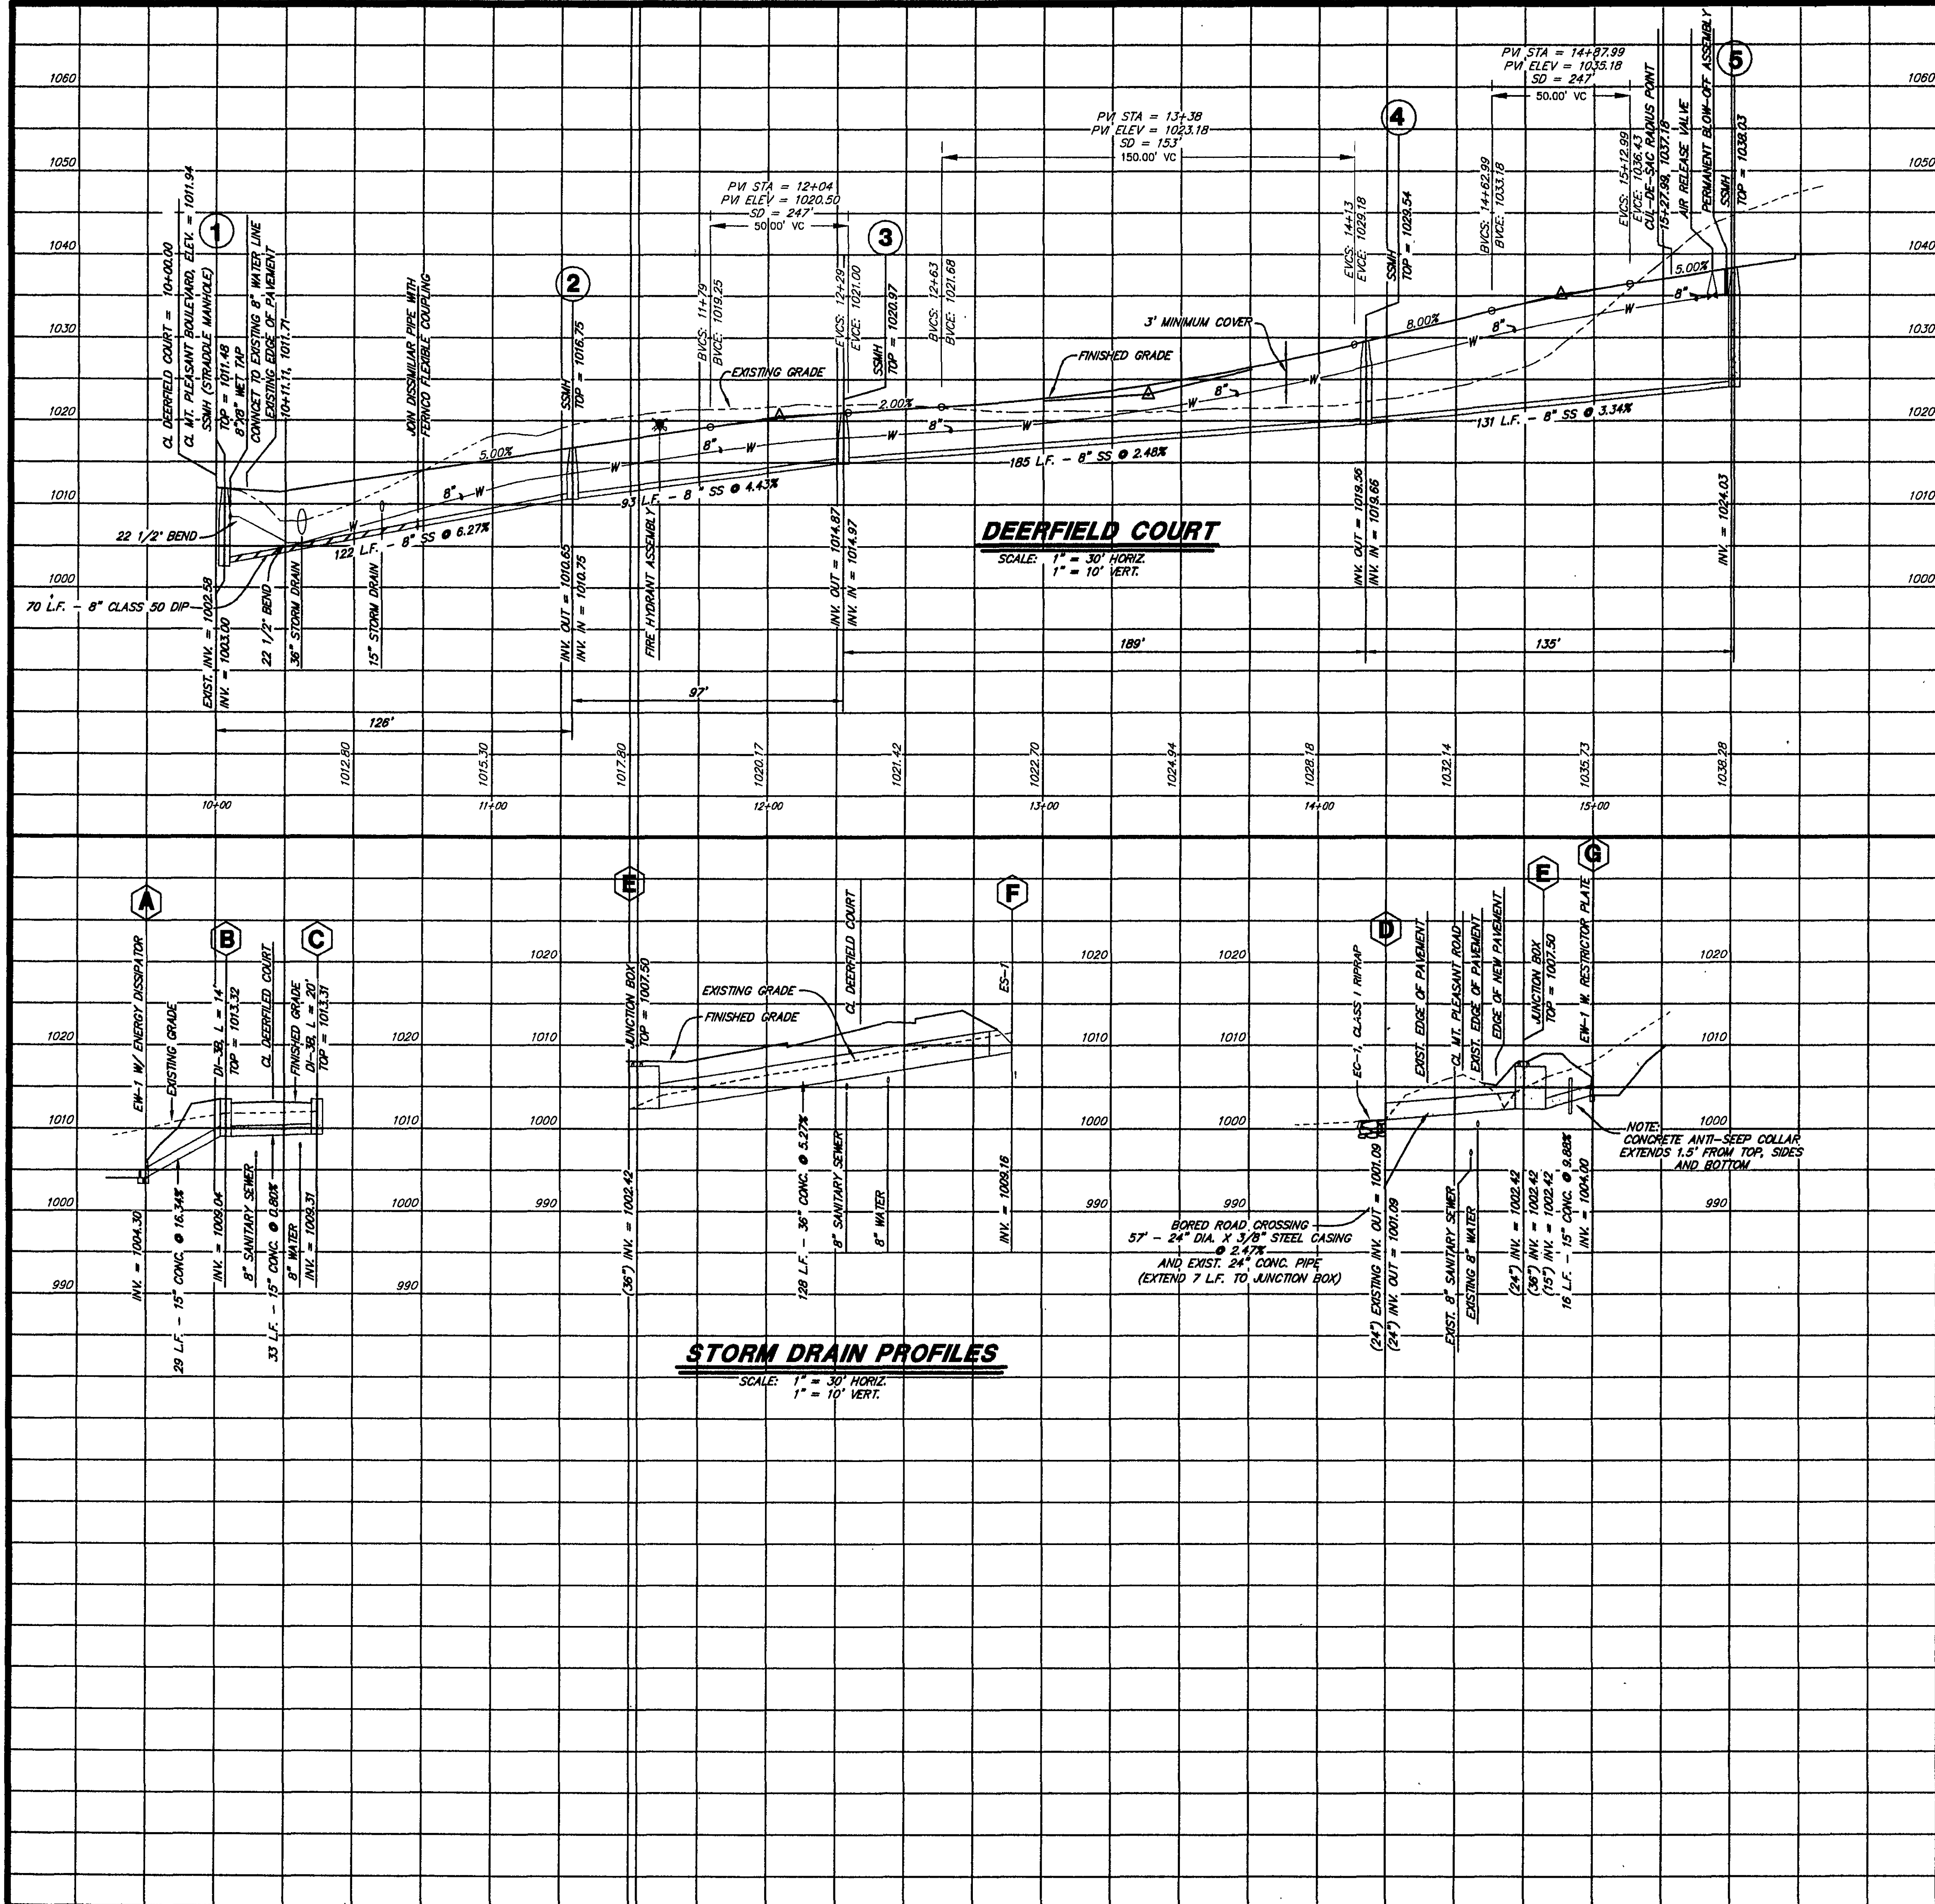

LUMSDEN ASSOCIATES, P.C.
ENGINEERS-SURVEYORS-PLANNERS
ROANOKE, VIRGINIA

PHONE: 640 774-4411
FAX: 640 772-9445
P.O. BOX 20669
ROANOKE, VIRGINIA 24018
E-MAIL: MAIL@LUMSDENPC.COM

PROFILES

DEERFIELD ESTATES
PREPARED FOR
MICHAEL D. HENDERSON
ROANOKE, VIRGINIA

REVISIONS	
NO.	DESCRIPTION
1	
2	
3	
4	
5	

DATE: 27 MARCH 2001

SCALE: AS SHOWN

COMMISSION NO: 00-35

DRAWN BY: LUMSDEN ASSOCIATES, P.C.

SHEET 6 OF 6