


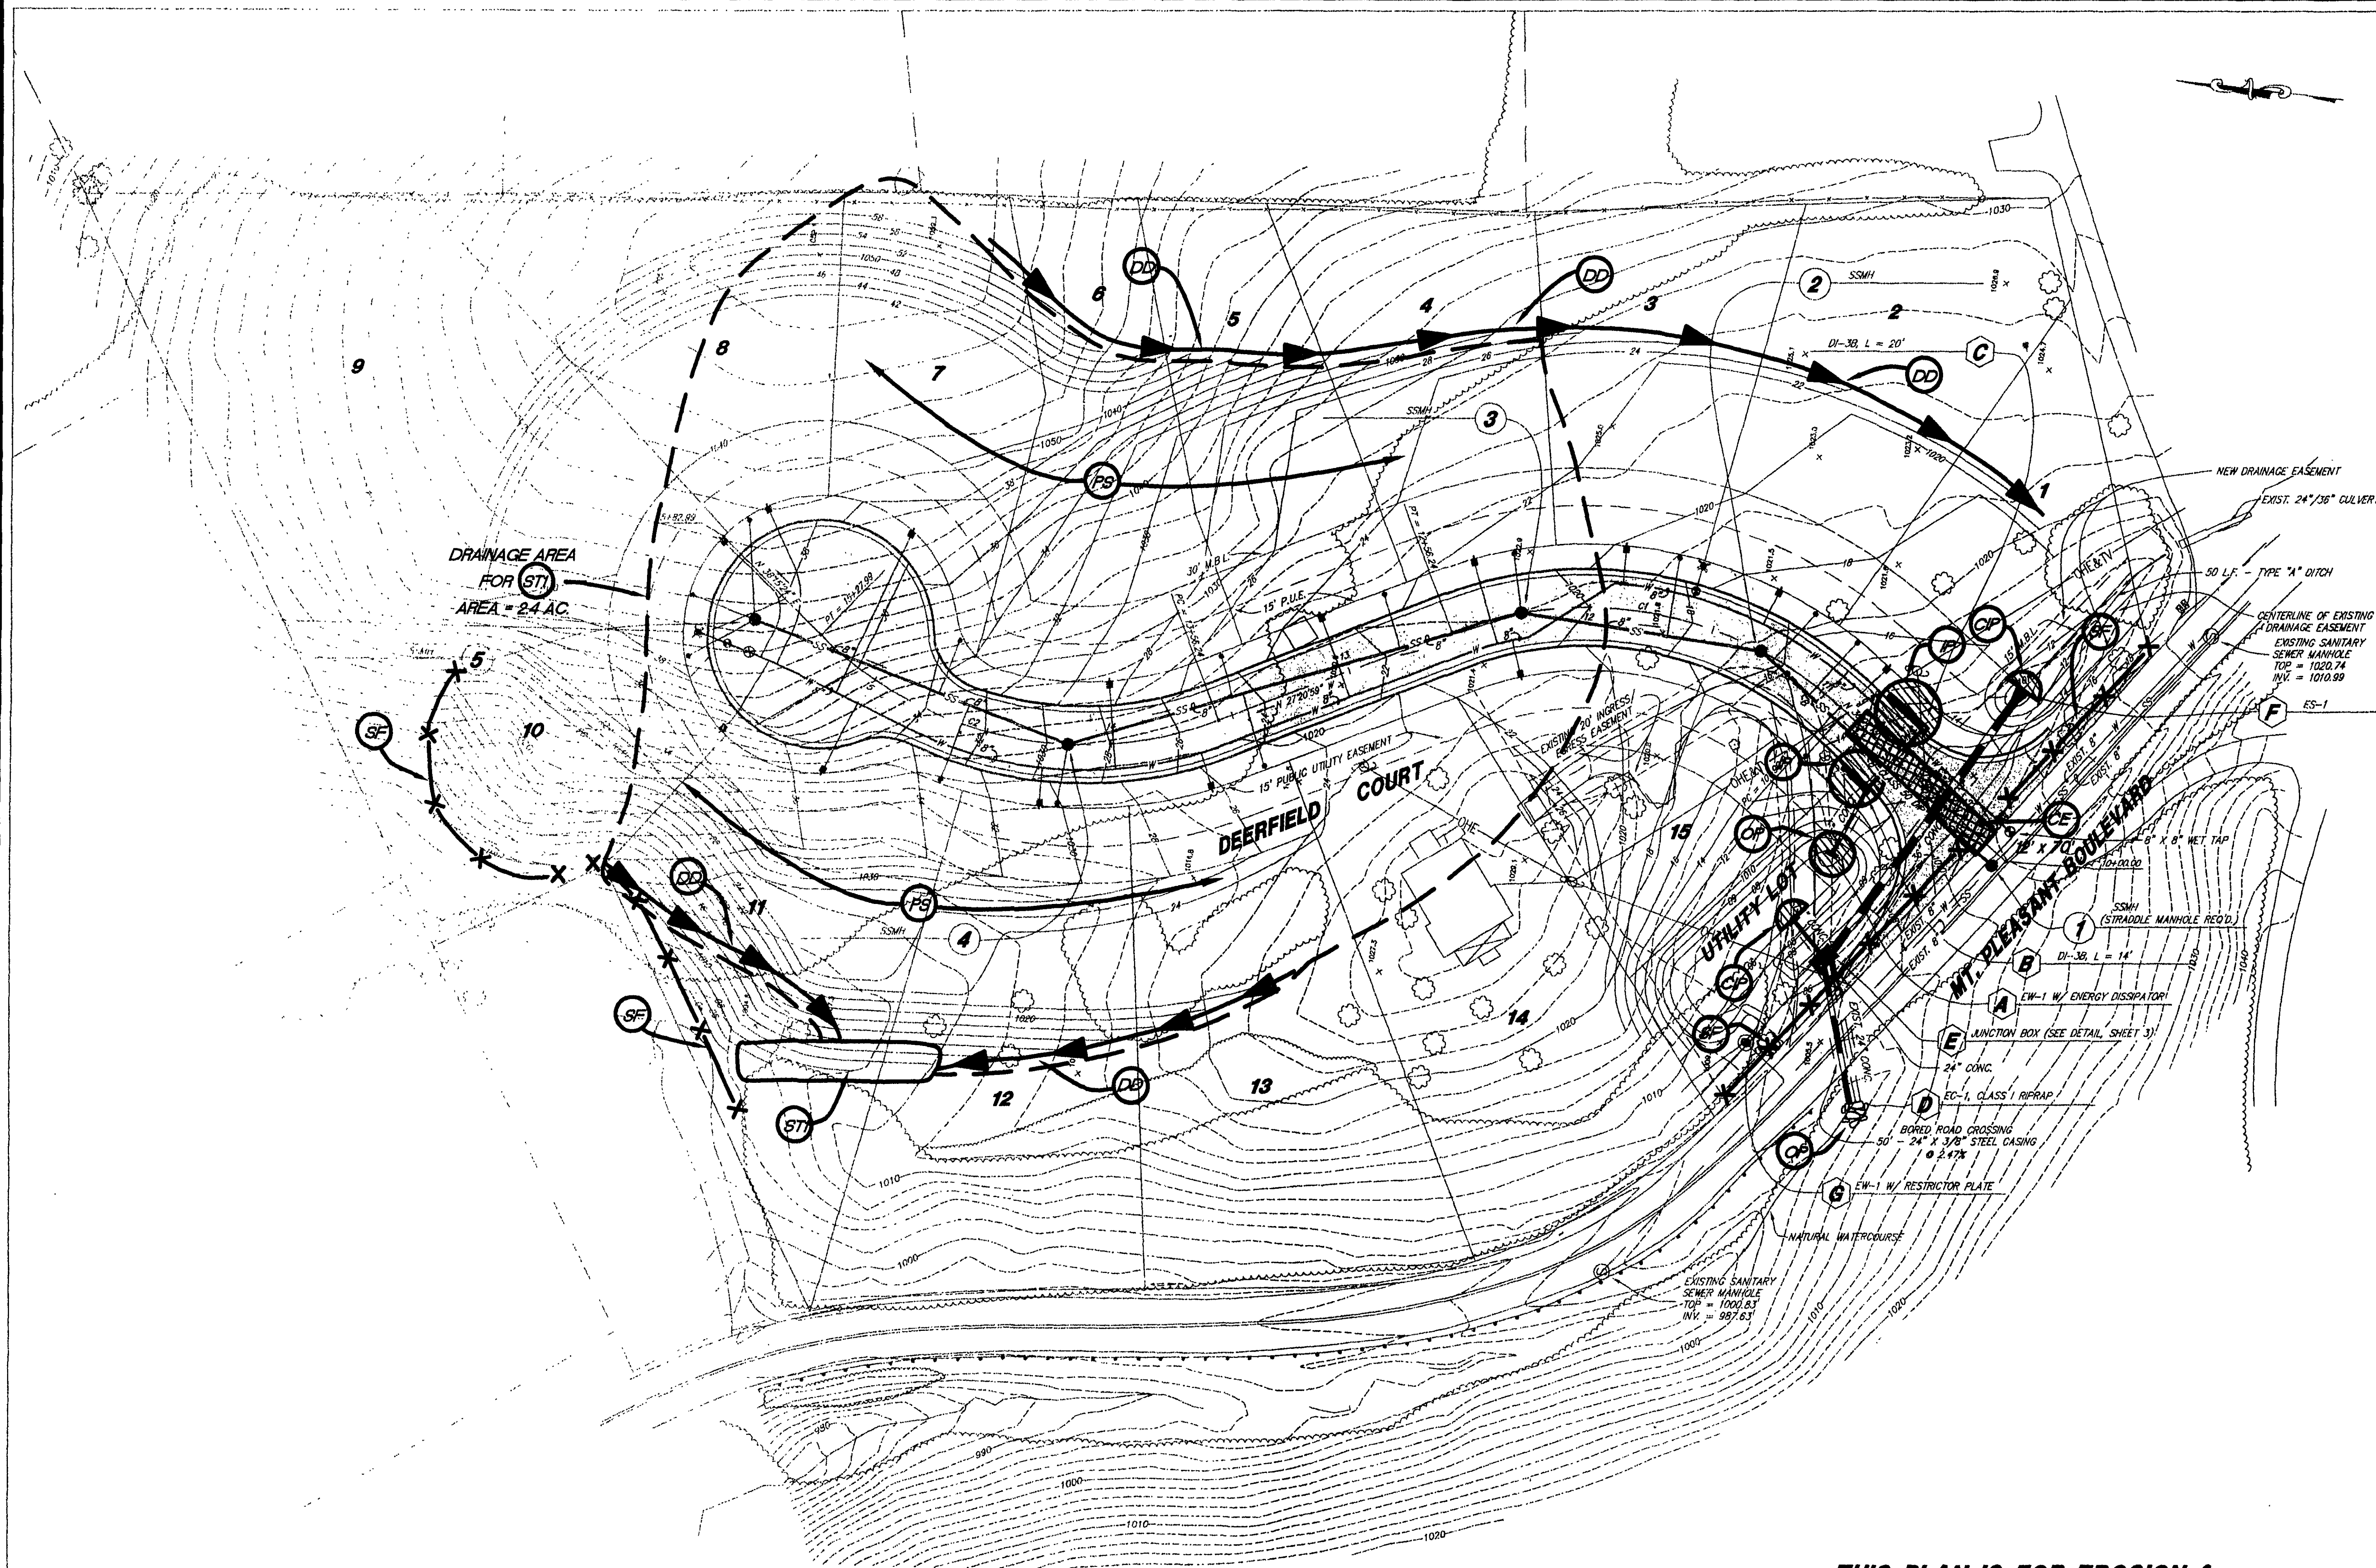

THIS PLAN IS FOR EROSION & SEDIMENT CONTROL PURPOSES ONLY.

LUMSDEN ASSOCIATES, P.C.
ENGINEERS SURVEYORS-PLANNERS
ROANOKE, VIRGINIA

4604 BRAMBLETON AVENUE
P.O. BOX 20669
ROANOKE, VIRGINIA 24018

PHONE: (540) 774-4411
FAX: (540) 772-9445
E-MAIL: MAIL@LUMSDENPC.COM

EROSION AND SEDIMENT CONTROL PLAN

DEERFIELD ESTATES
PREPARED FOR
MICHAEL D. HENDERSON
ROANOKE, VIRGINIA

NO.	DATE	REVISIONS	DESCRIPTION
1			
2			
3			
4			
5			

DATE: 27 APRIL 2001

SCALE: 1" = 30'

COMMISSION NO. 00-359

DRAWN BY: [Signature]

SHEET 7 OF 9