



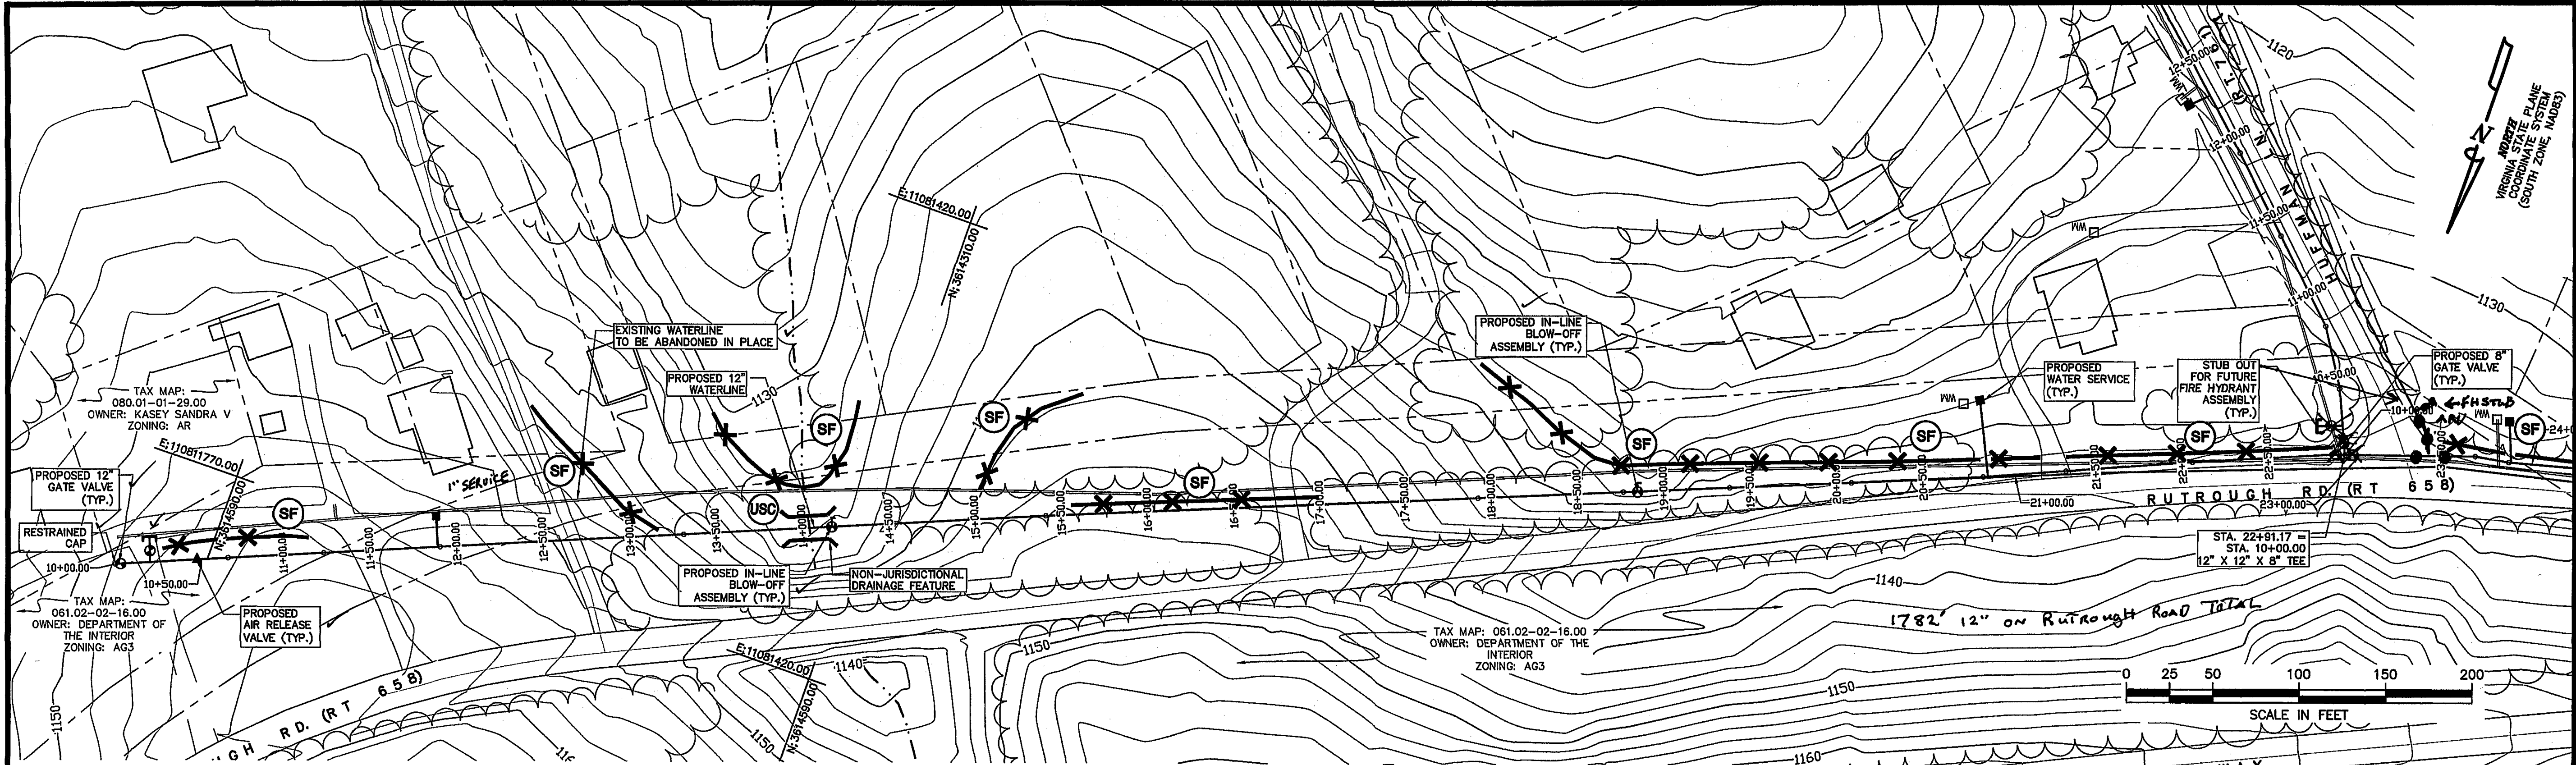

RUTROUGH RD. STA 10+00.00 TO STA 20+00.00 PLAN
SCALE: 1"=50'

ALL CULVERTS

ALL DENUDED AREAS

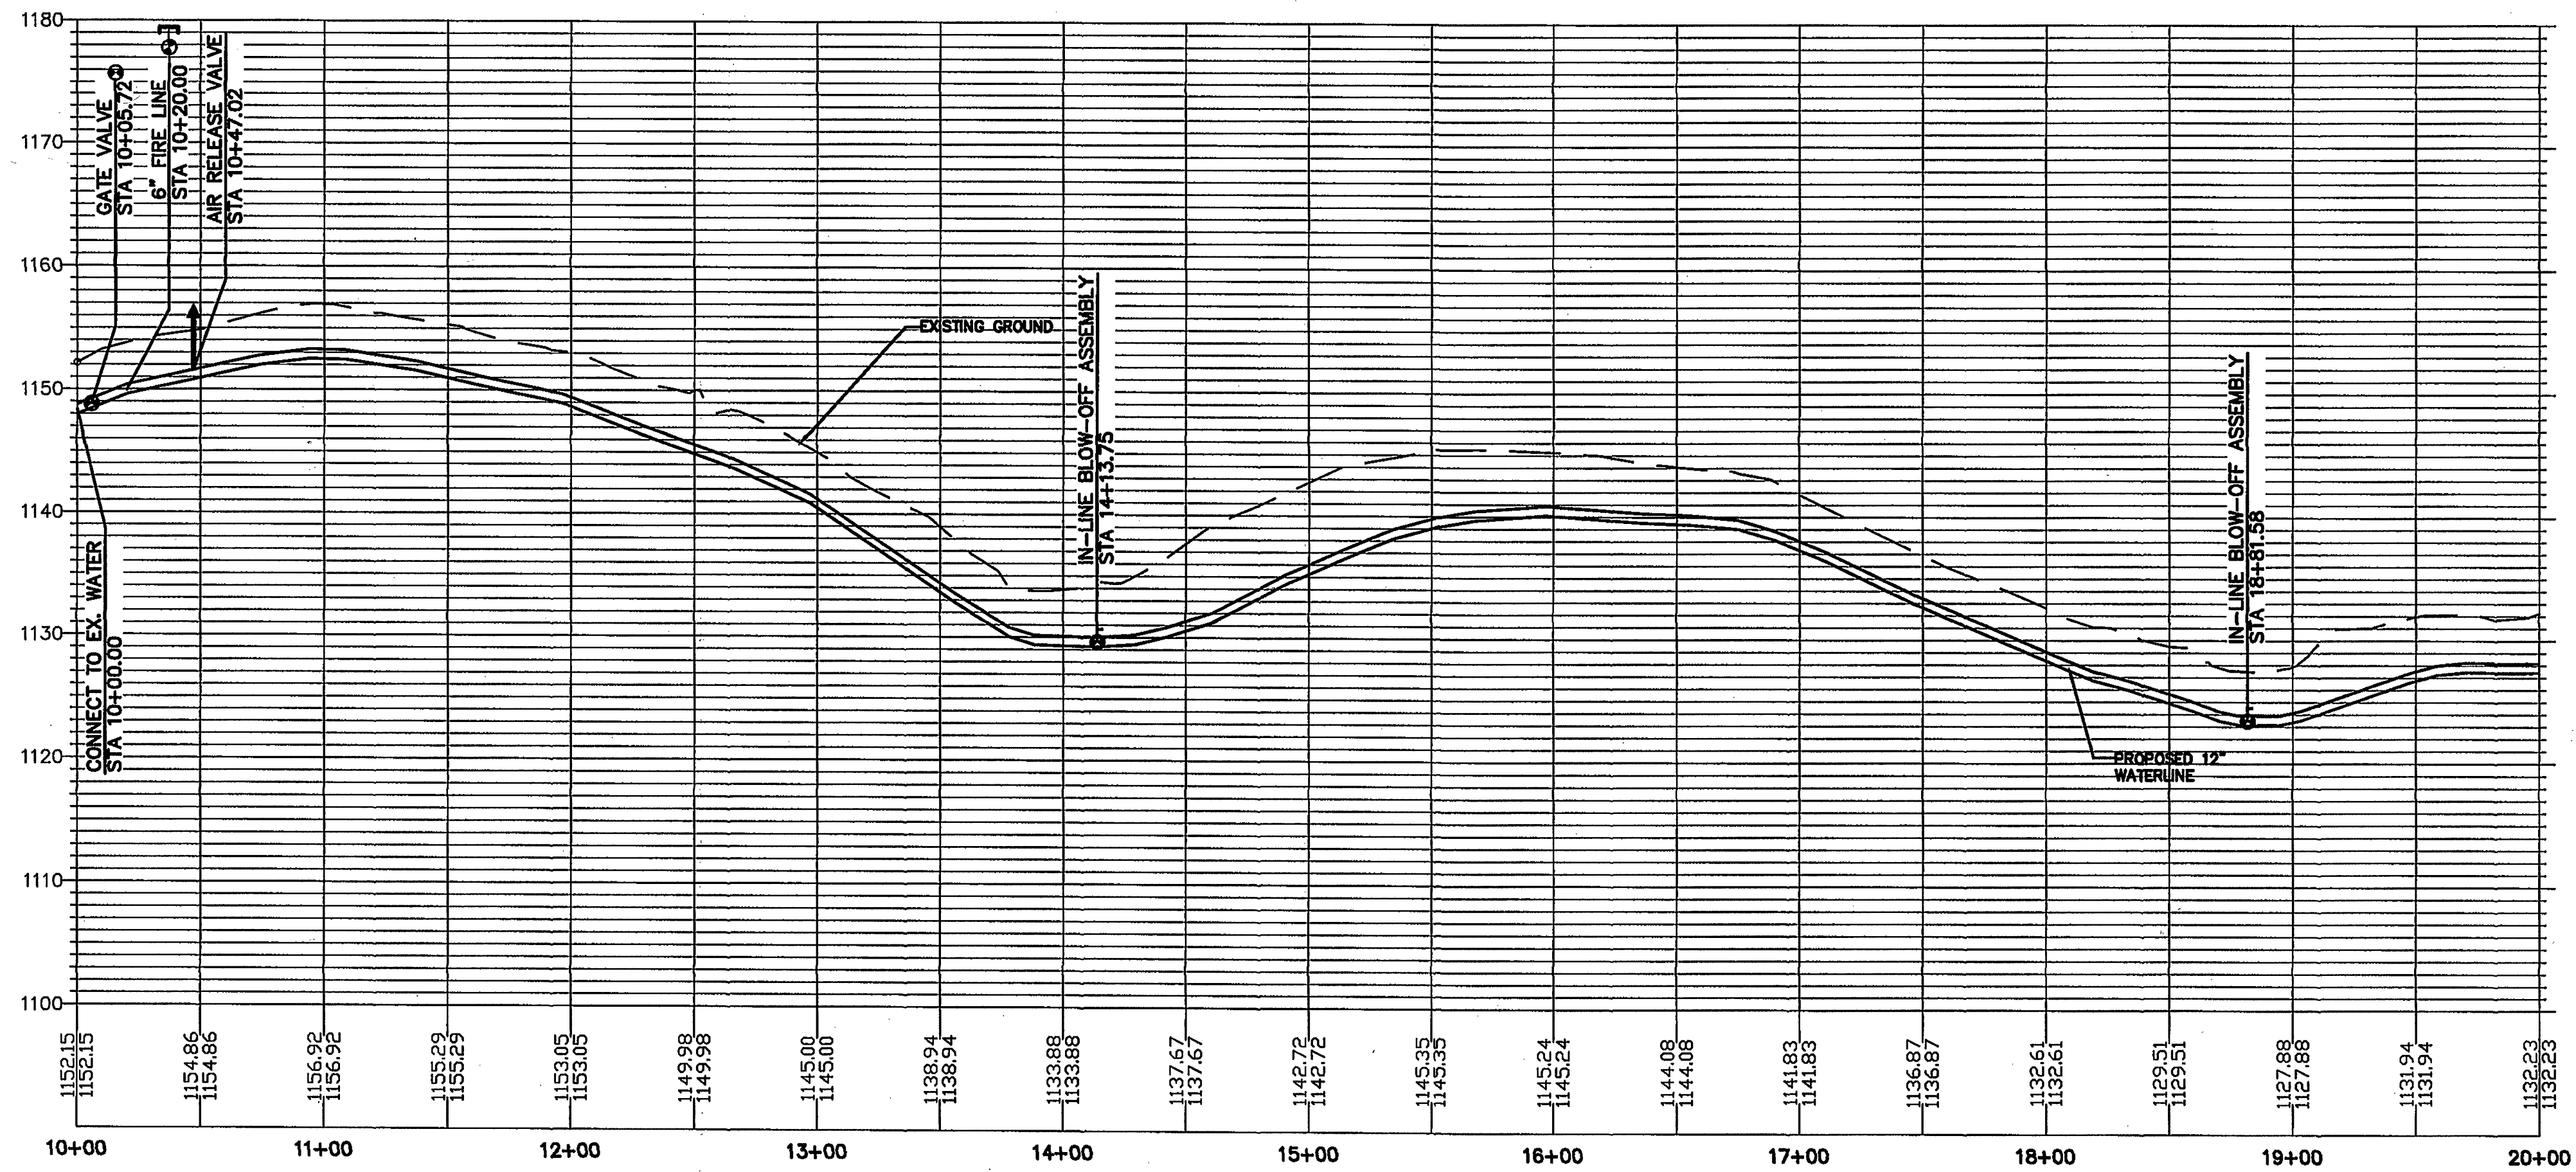

RUTROUGH RD. STA 10+00.00 TO STA 20+00.00 PROFILE
SCALE: 1"=50'H, 1"=10'V

LOCATION AND DESIGN OF PROPOSED
WATERLINE PROVIDED BY WVWA. ALL
ENGINEERING QUESTIONS SHALL BE
DIRECTED TO THE WVWA.

GAY AND NEEL, INC.
CIVIL ENGINEERING
LAND PLANNING
SURVEYING
328 Mountain Avenue S.W.
Roanoke, Virginia 24016
Phone: (540) 345-1110 Fax: (540) 345-5560
Email: info@gayandneel.com

Rutrough Road
STA 10+00.00
to STA 20+00.00

Delaney Court
Waterline Extension
Western Virginia Water Authority

COMMONWEALTH OF VIRGINIA
Richard C. Murrell
Lic. No. 041898
11/12/08
PROFESSIONAL ENGINEER

REVISED:
10/28/08

DESIGNED/CALC.: WVWA
CHECKED: RCM, WVWA
DRAWN: RWA
SCALE: 1" = 50'
DATE: 09/29/08

JOB NO. 2032.0
SHEET 3 OF 12