


U:\Drawings\2032.D\Drawing Folder\DWG\2032.D-002-08.dwg, SHT4, 10/12/08 8:07:20 AM, mtrmason, RVE HP Design\14500.pcs, 1:1

(CIP)
ALL CULVERTS


(TS) (PS)
(MU) (DC)
ALL DENUDED AREAS

LOCATION AND DESIGN OF PROPOSED
WATERLINE PROVIDED BY WWA. ALL
ENGINEERING QUESTIONS SHALL BE
DIRECTED TO THE WWA.

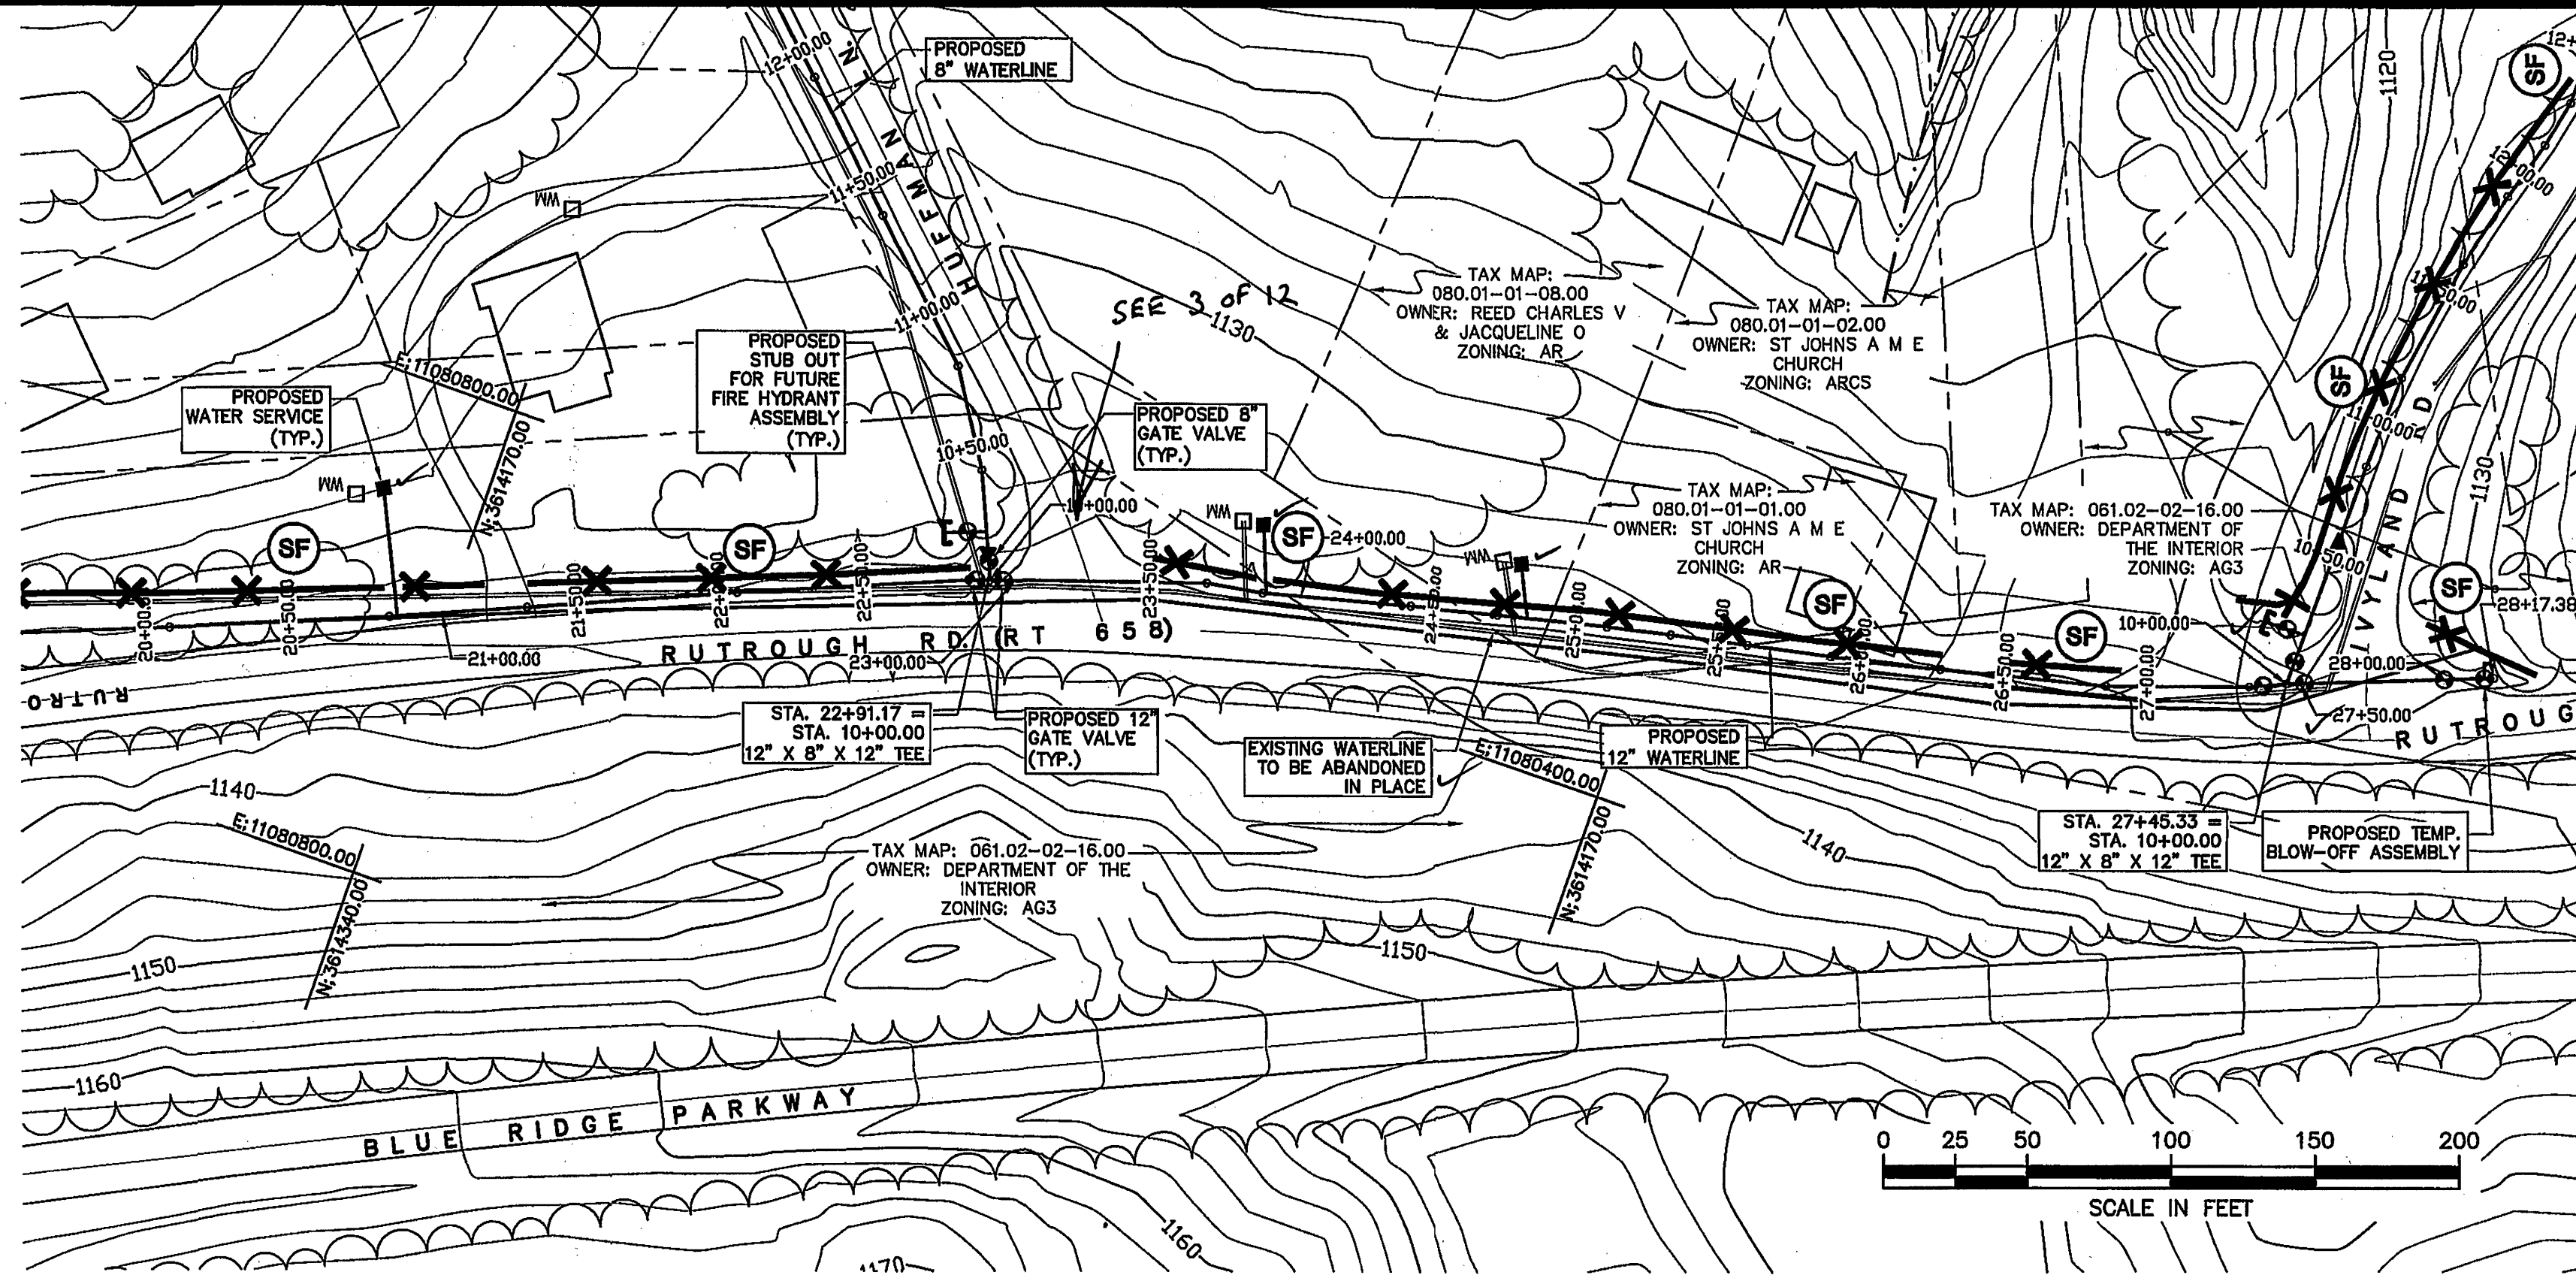


RUTROUGH RD. STA 20+00.00 TO STA 28+17.38 PLAN

SCALE: 1"=50'

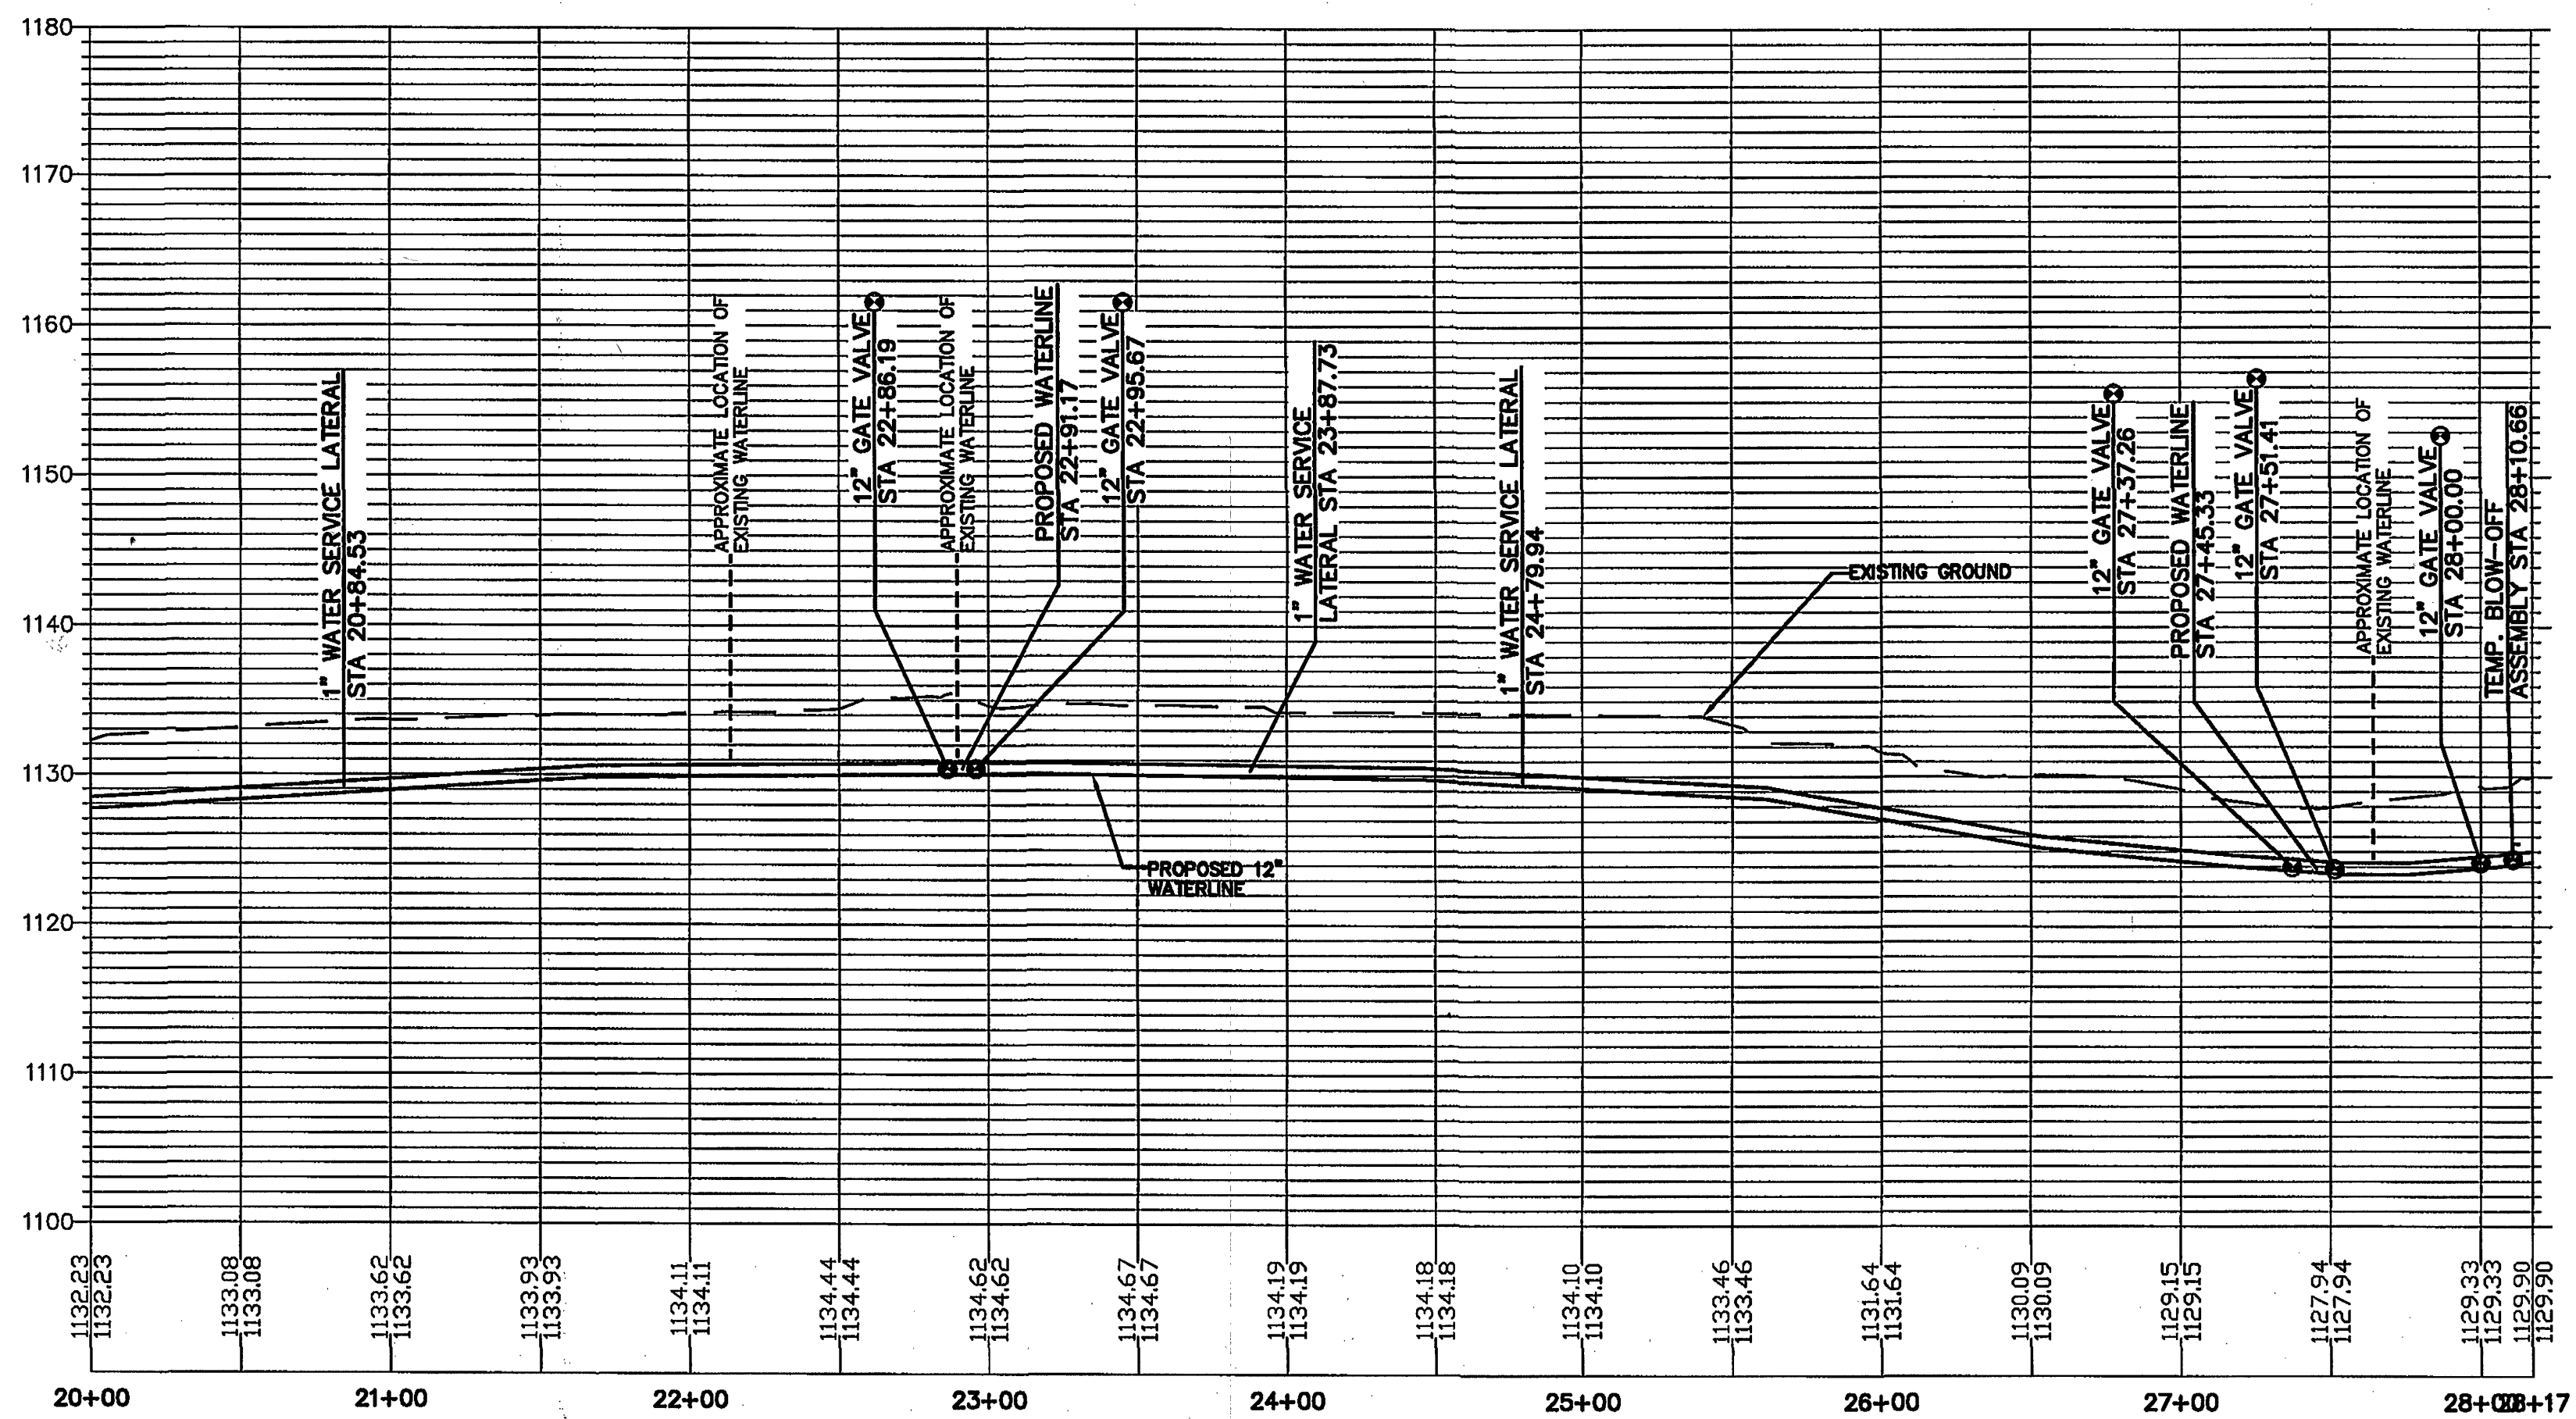

RUTROUGH RD. STA 20+00.00 TO STA 28+17.38 PROFILE

SCALE: 1"=50'H, 1"=10'V

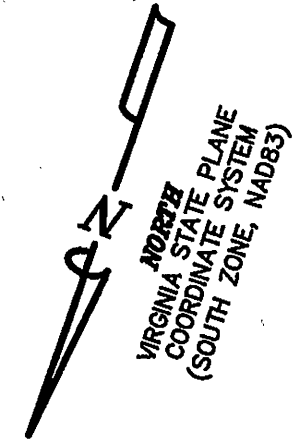


GAY AND NEEL, INC.
CIVIL ENGINEERING
LAND PLANNING
SURVEYING

328 Mountain Avenue S.W.
Roanoke, Virginia 24016
Phone: (540) 345-1110 Fax: (540) 345-5580
Email: info@gayandneel.com

Rutrough Road
STA 20+00.00 to
STA 28+17.38

Delaney Court
Waterline Extension
Western Virginia Water Authority

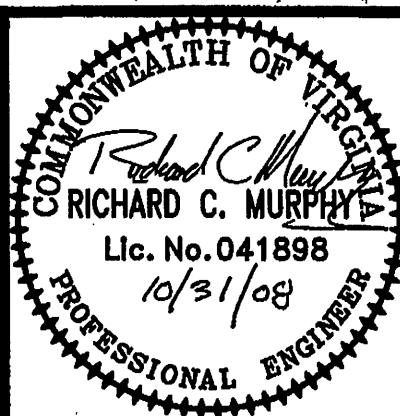

REVISED:
10/28/08

DESIGNED/CALC.: WWA
CHECKED: RCM, WWA
DRAWN: RWA
SCALE: 1" = 50'
DATE: 09/29/08

JOB NO. 2032.0

SHEET 4 OF 12