



U:\Drawings\2023\2023-0-082108.dwg, SHT6, 10/1/2008 8:15:25 AM, mtdm1000, RKE HP Design\Plot 500 p23, 11

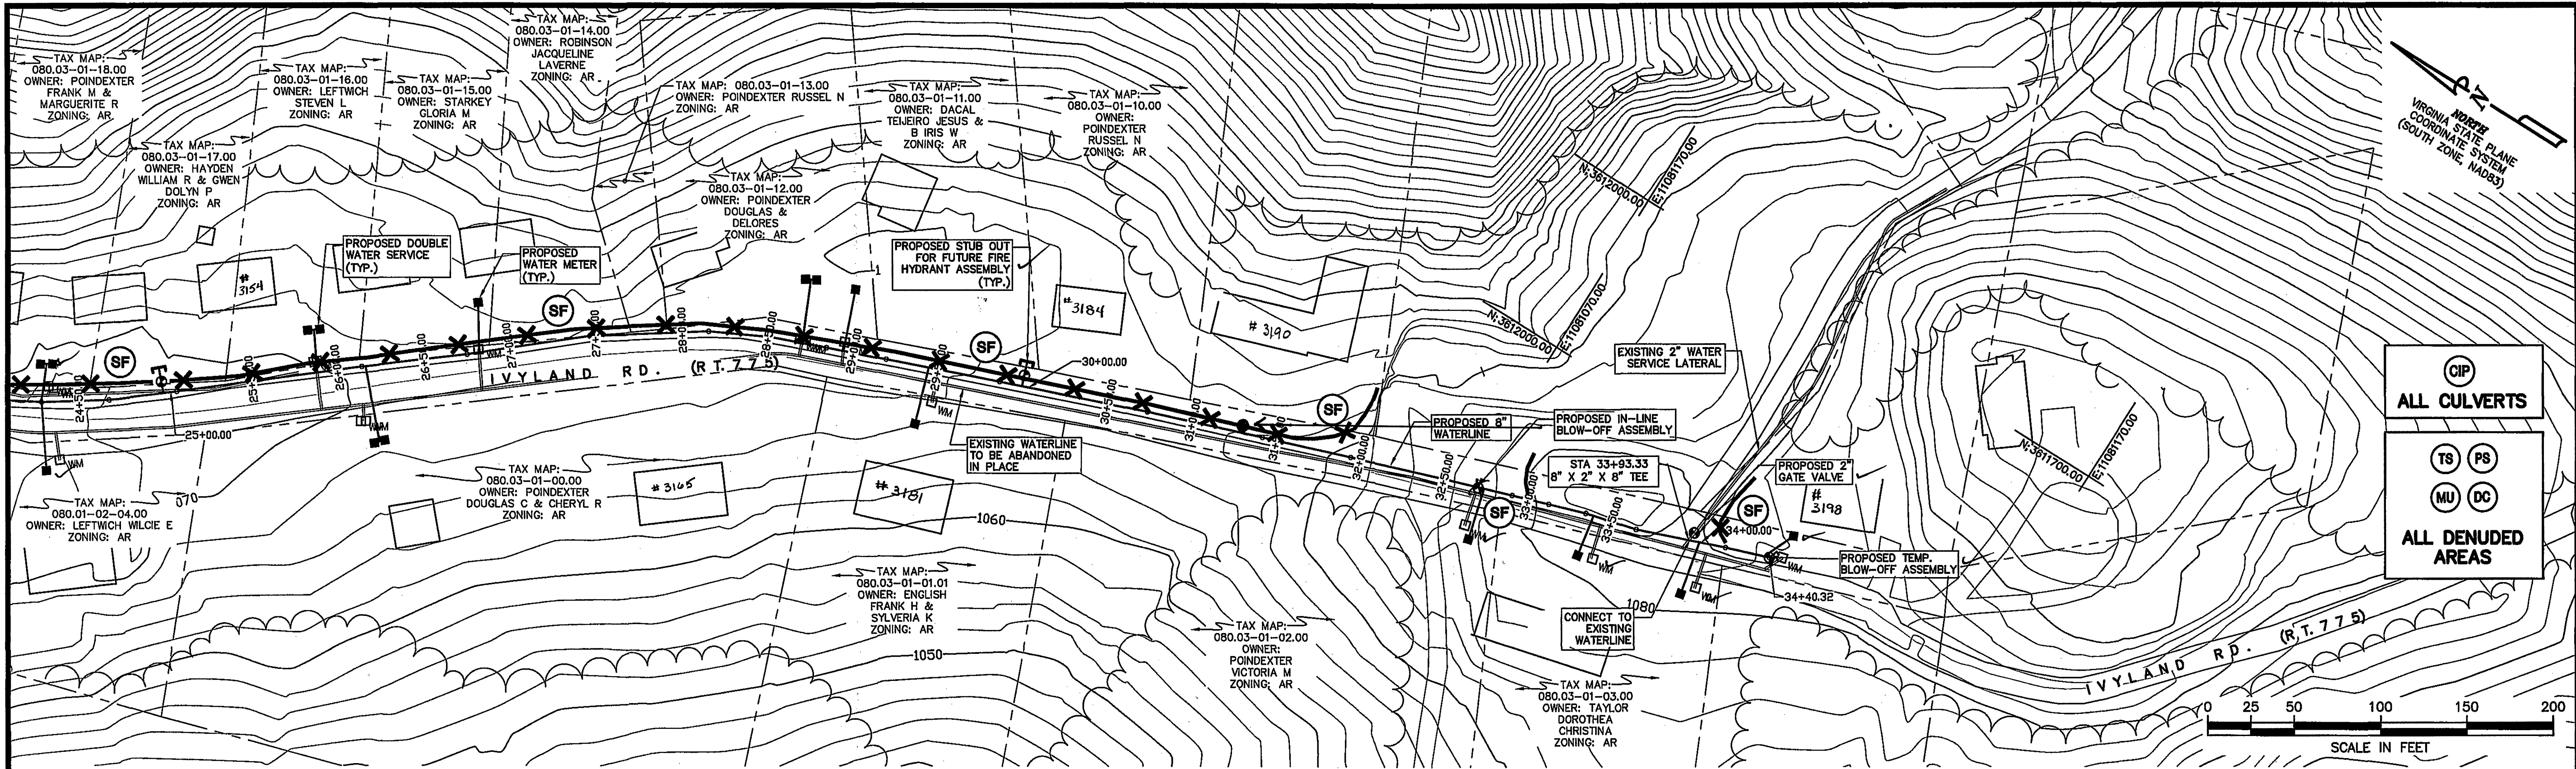

IVYLAND RD. STA 23+00.00 TO STA 34+41.63 PLAN
SCALE: 1"=50'

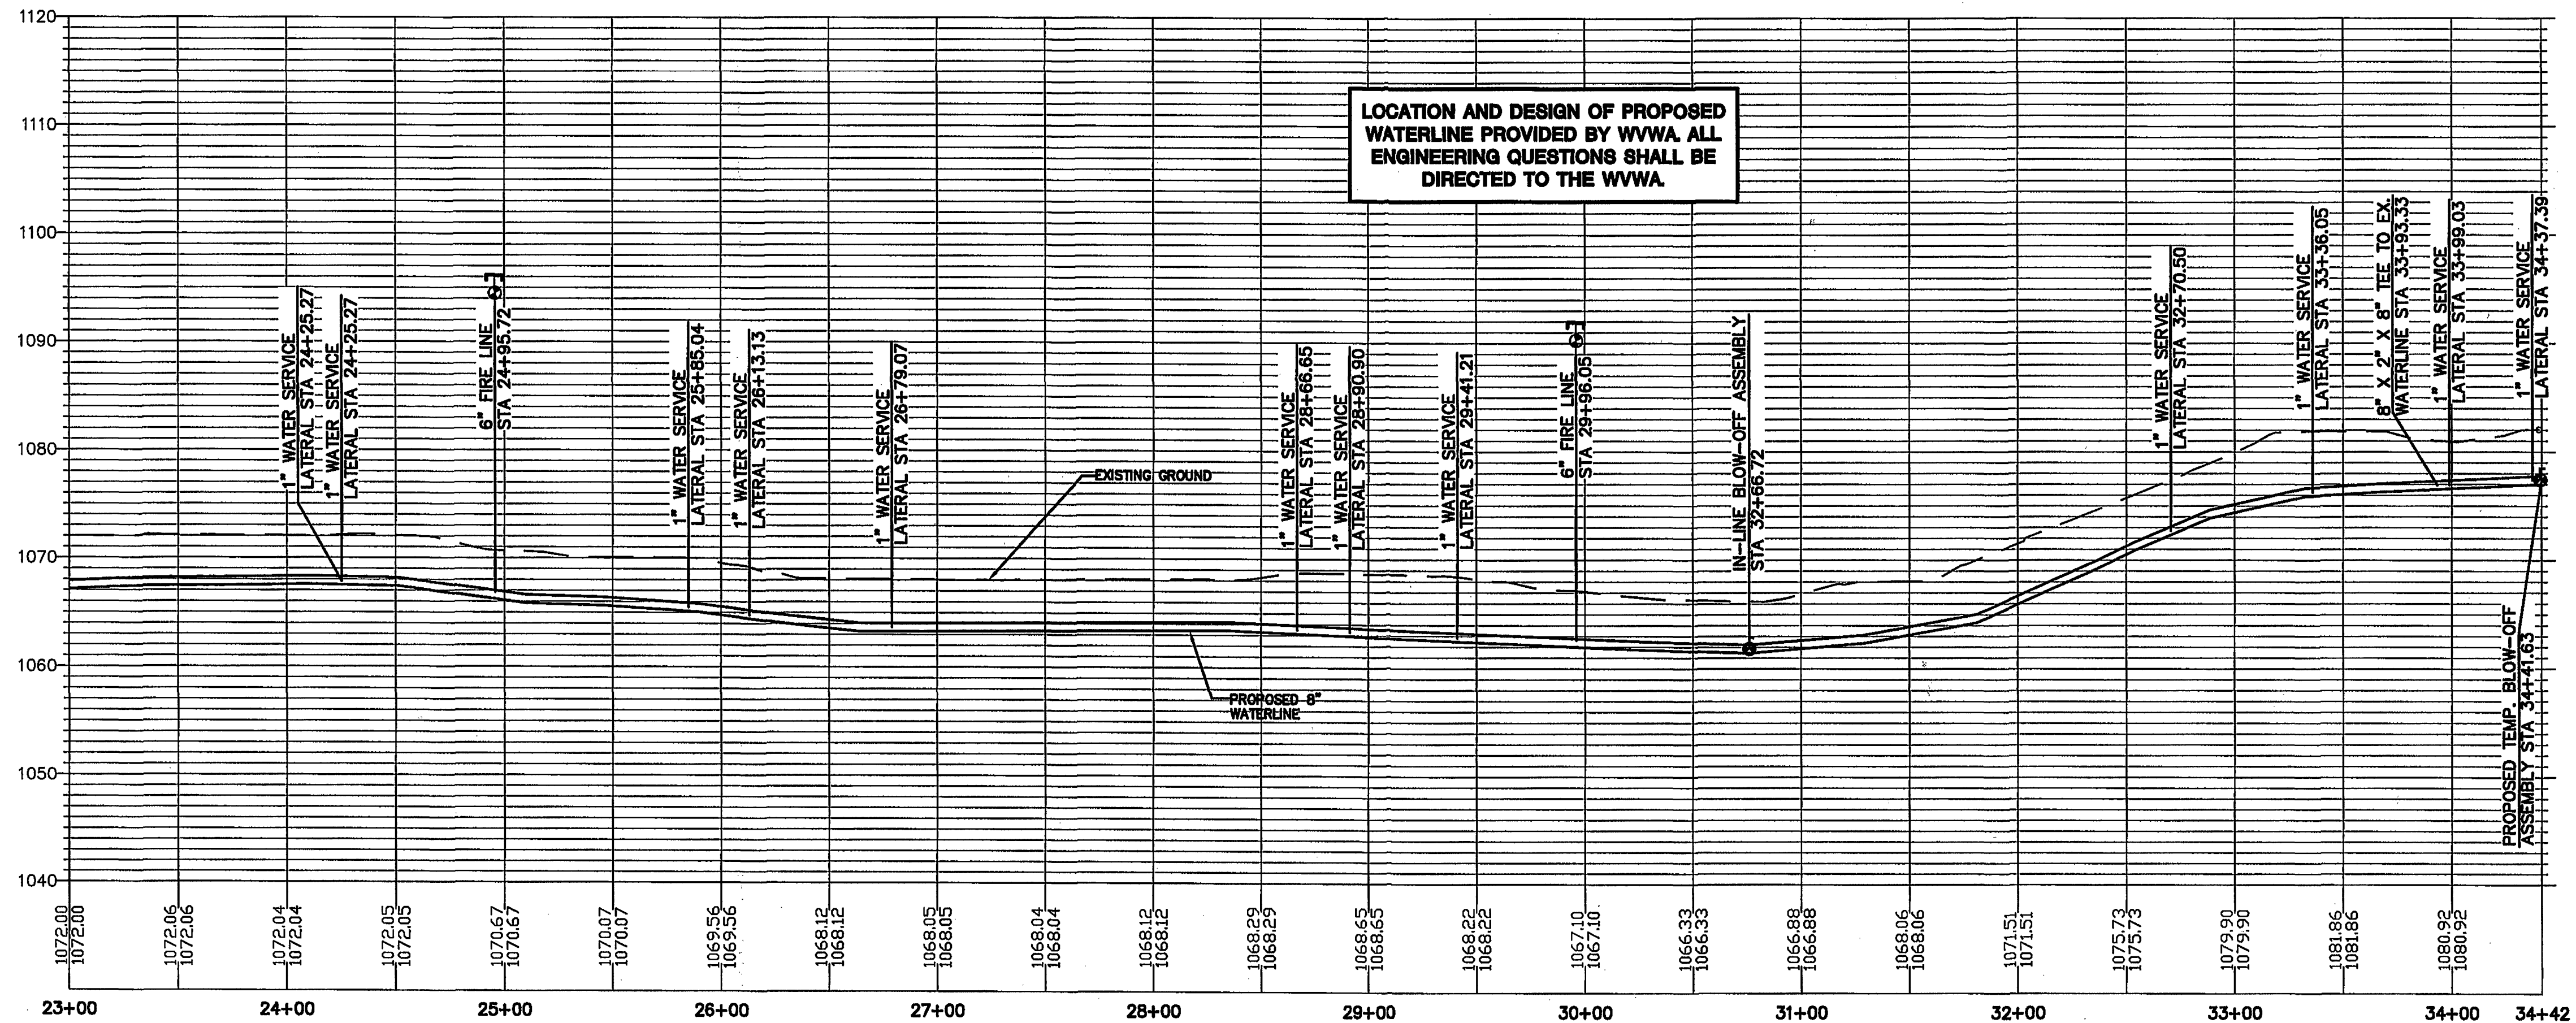

IVYLAND RD. STA 23+00.00 TO STA 34+41.63 PROFILE
SCALE: 1"=50'H, 1"=10'V

GAY AND NEEL, INC.
CIVIL ENGINEERING
LAND PLANNING
SURVEYING
328 Mountain Avenue S.W.
Roanoke, Virginia 24016
Phone: (540) 345-1110 Fax: (540) 345-5560
Email: info@gayandneel.com

Ivyland Road
STA 23+00.00 to
STA 34+41.63

Delaney Court
Waterline Extension
Western Virginia Water Authority

COMMONWEALTH OF VIRGINIA
RICHARD C. MURPHY
Lic. No. 041898
10/9/08
PROFESSIONAL ENGINEER

REVISED:
10/28/08

DESIGNED/CALC.: WWA
CHECKED: RCM, WWA
DRAWN: RWA
SCALE: 1"=50'
DATE: 09/29/08

JOB NO. 2032.0
SHEET 6 OF 12