



U:\Drawings\2022\0\Drawing Folder\DWG\2022-002108.dwg, SITE, 10/21/2023 5:15:16 AM, mromilison, RCE HP Design, Ltd 500 pds, 1:1

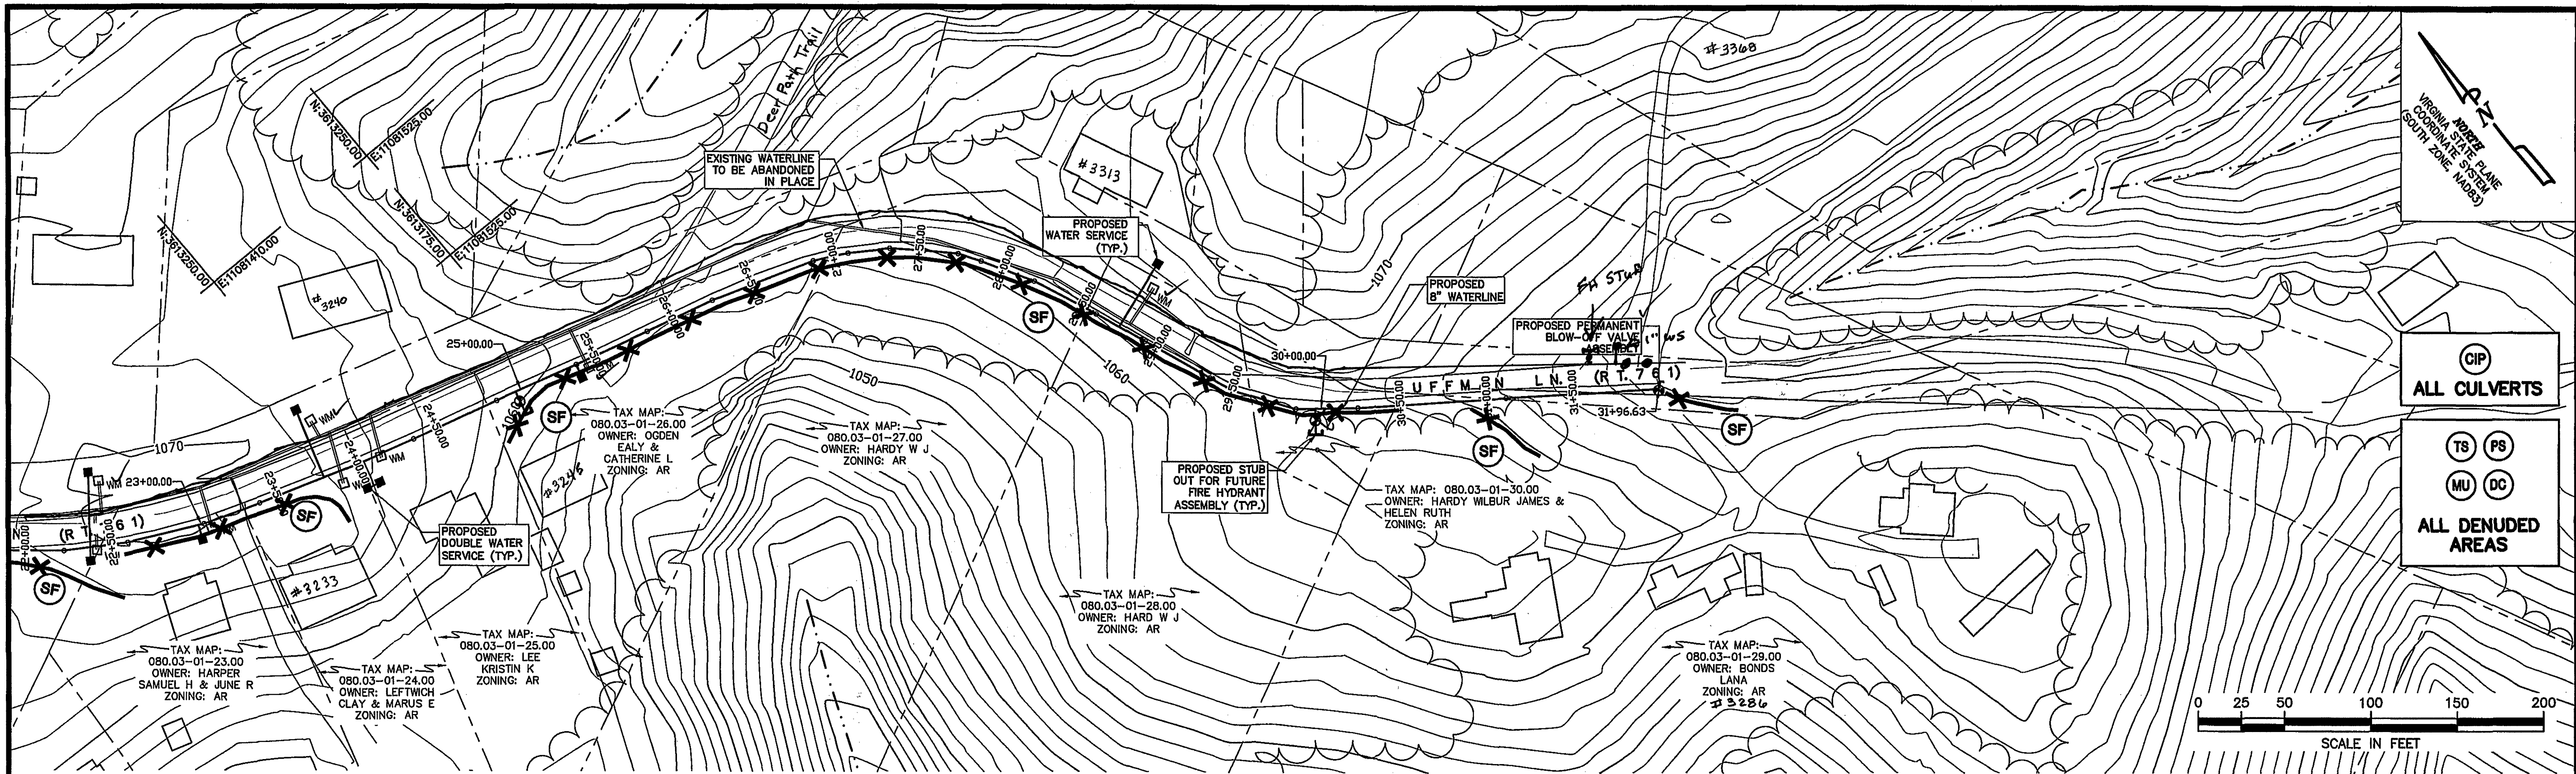

HUFFMAN LN. STA 22+00.00 TO STA 31+96.63 PLAN
SCALE: 1"=50'

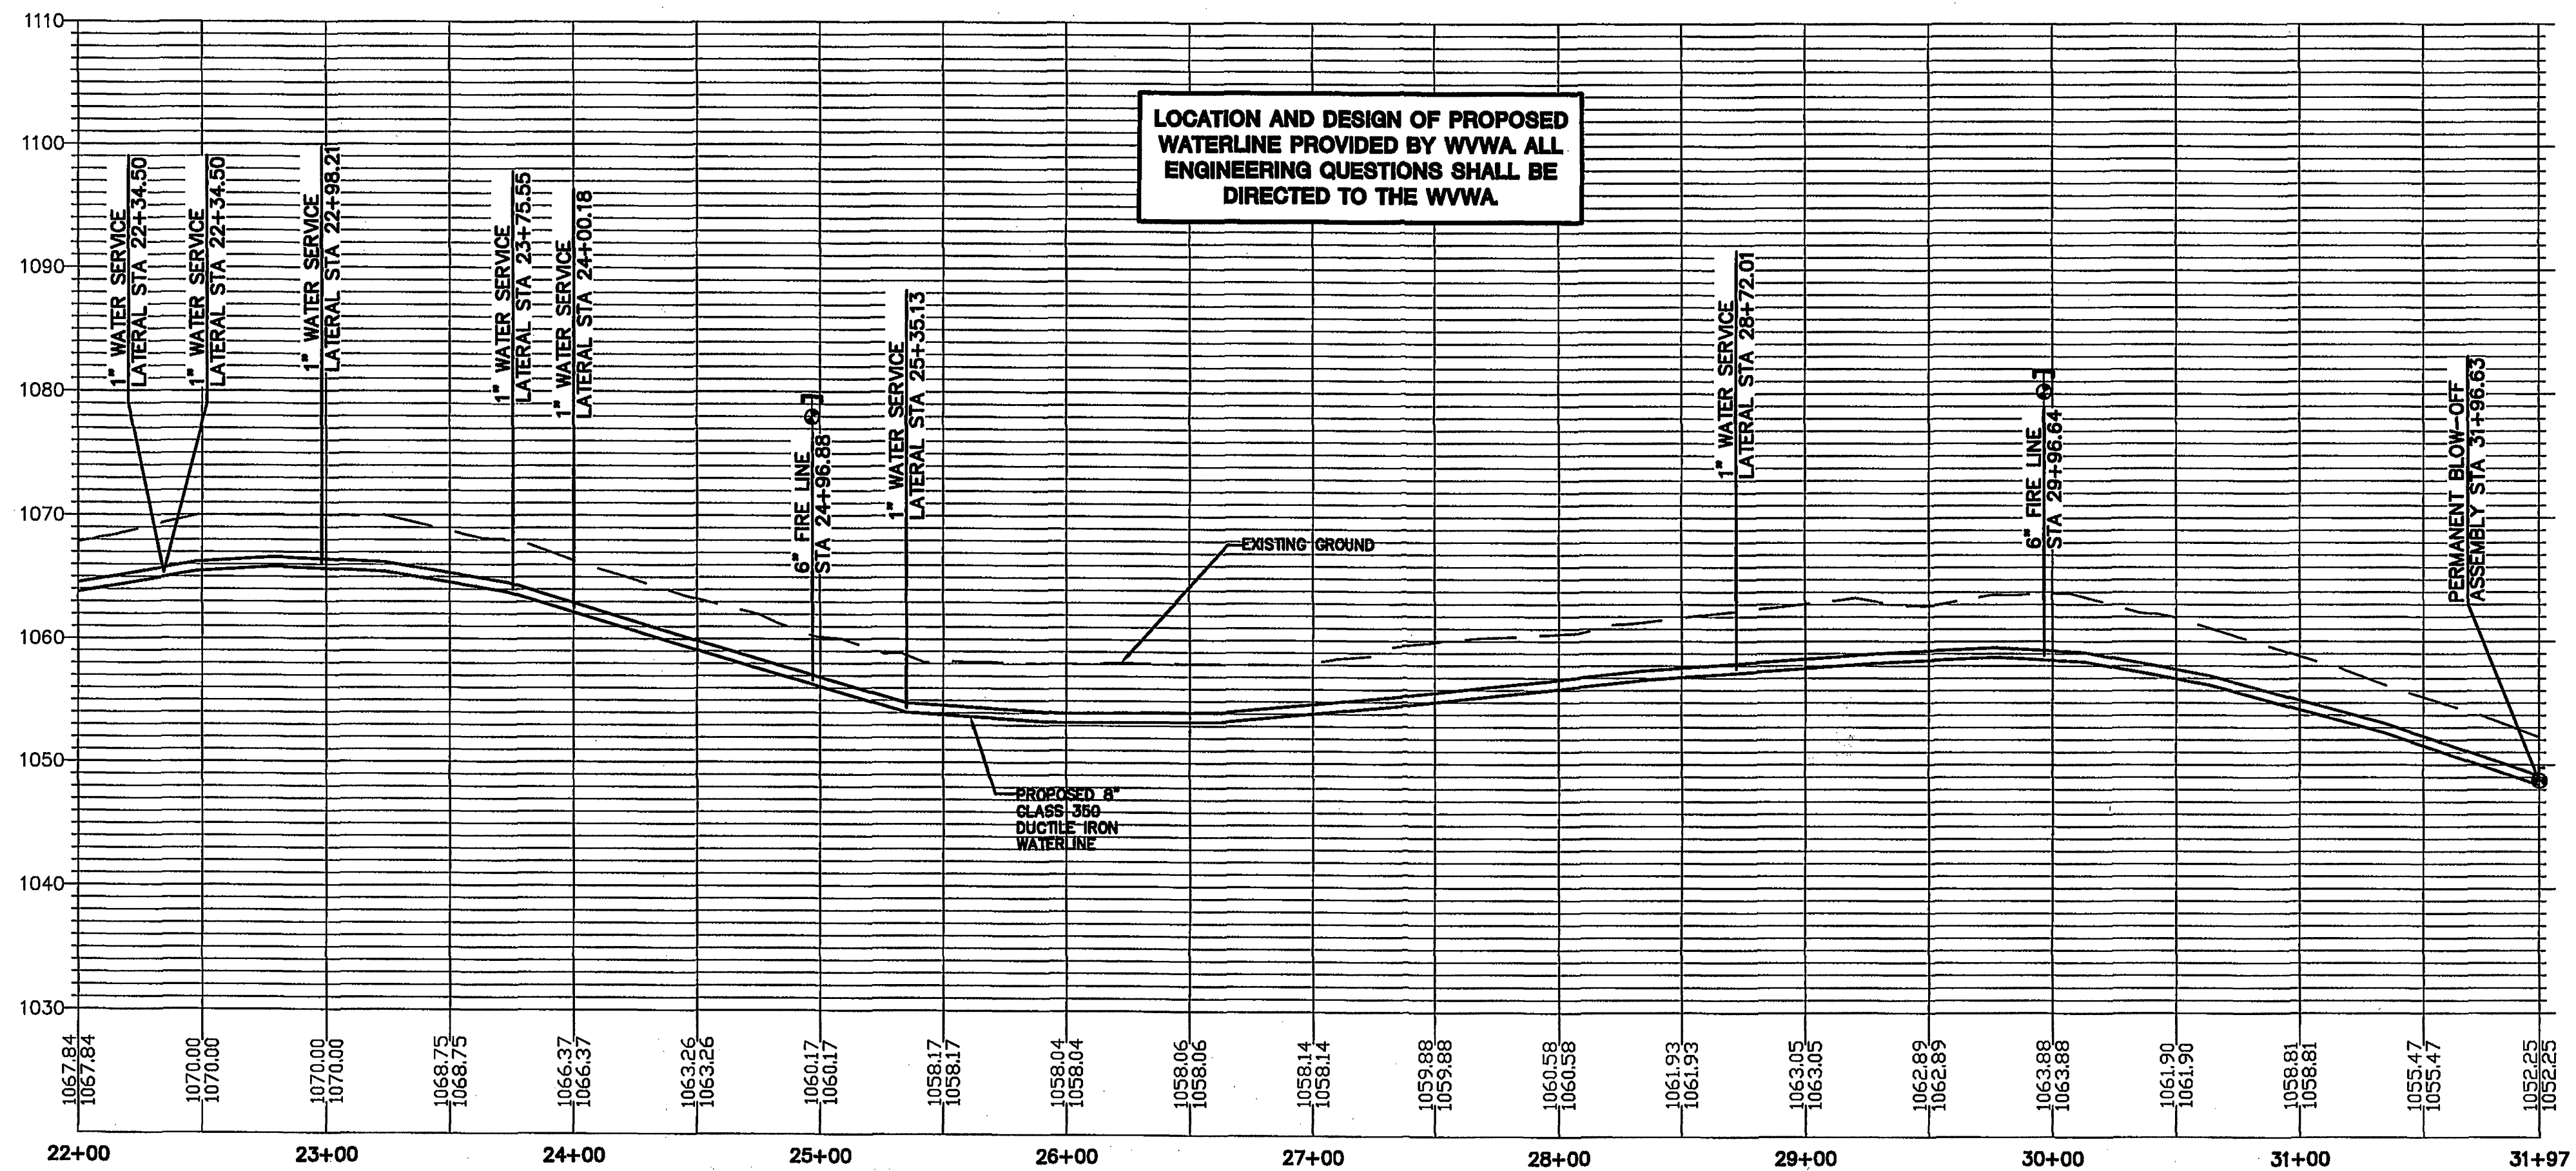

HUFFMAN LN. STA 22+00.00 TO STA 31+96.63 PROFILE
SCALE: 1"=50'H, 1"=10'V

GAY AND NEEL, INC.
CIVIL ENGINEERING
LAND PLANNING
SURVEYING

328 Mountain Avenue S.W.
Roanoke, Virginia 24016
Phone: (540) 345-1110 Fax: (540) 345-5580
Email: info@gayandneel.com

Huffman Lane
STA 22+00.00 to
STA 31+96.63

Delaney Court
Waterline Extension
Western Virginia Water Authority

COMMONWEALTH OF VIRGINIA
Richard C. Murphy
Lic. No. 041898
10/31/08
PROFESSIONAL ENGINEER

REVISED:
10/28/08

DESIGNED/CALC.: WWA
CHECKED: RCM, WWA
DRAWN: RWA
SCALE: 1" = 50'
DATE: 09/29/08

JOB NO. 2032.0

SHEET 8 OF 12