


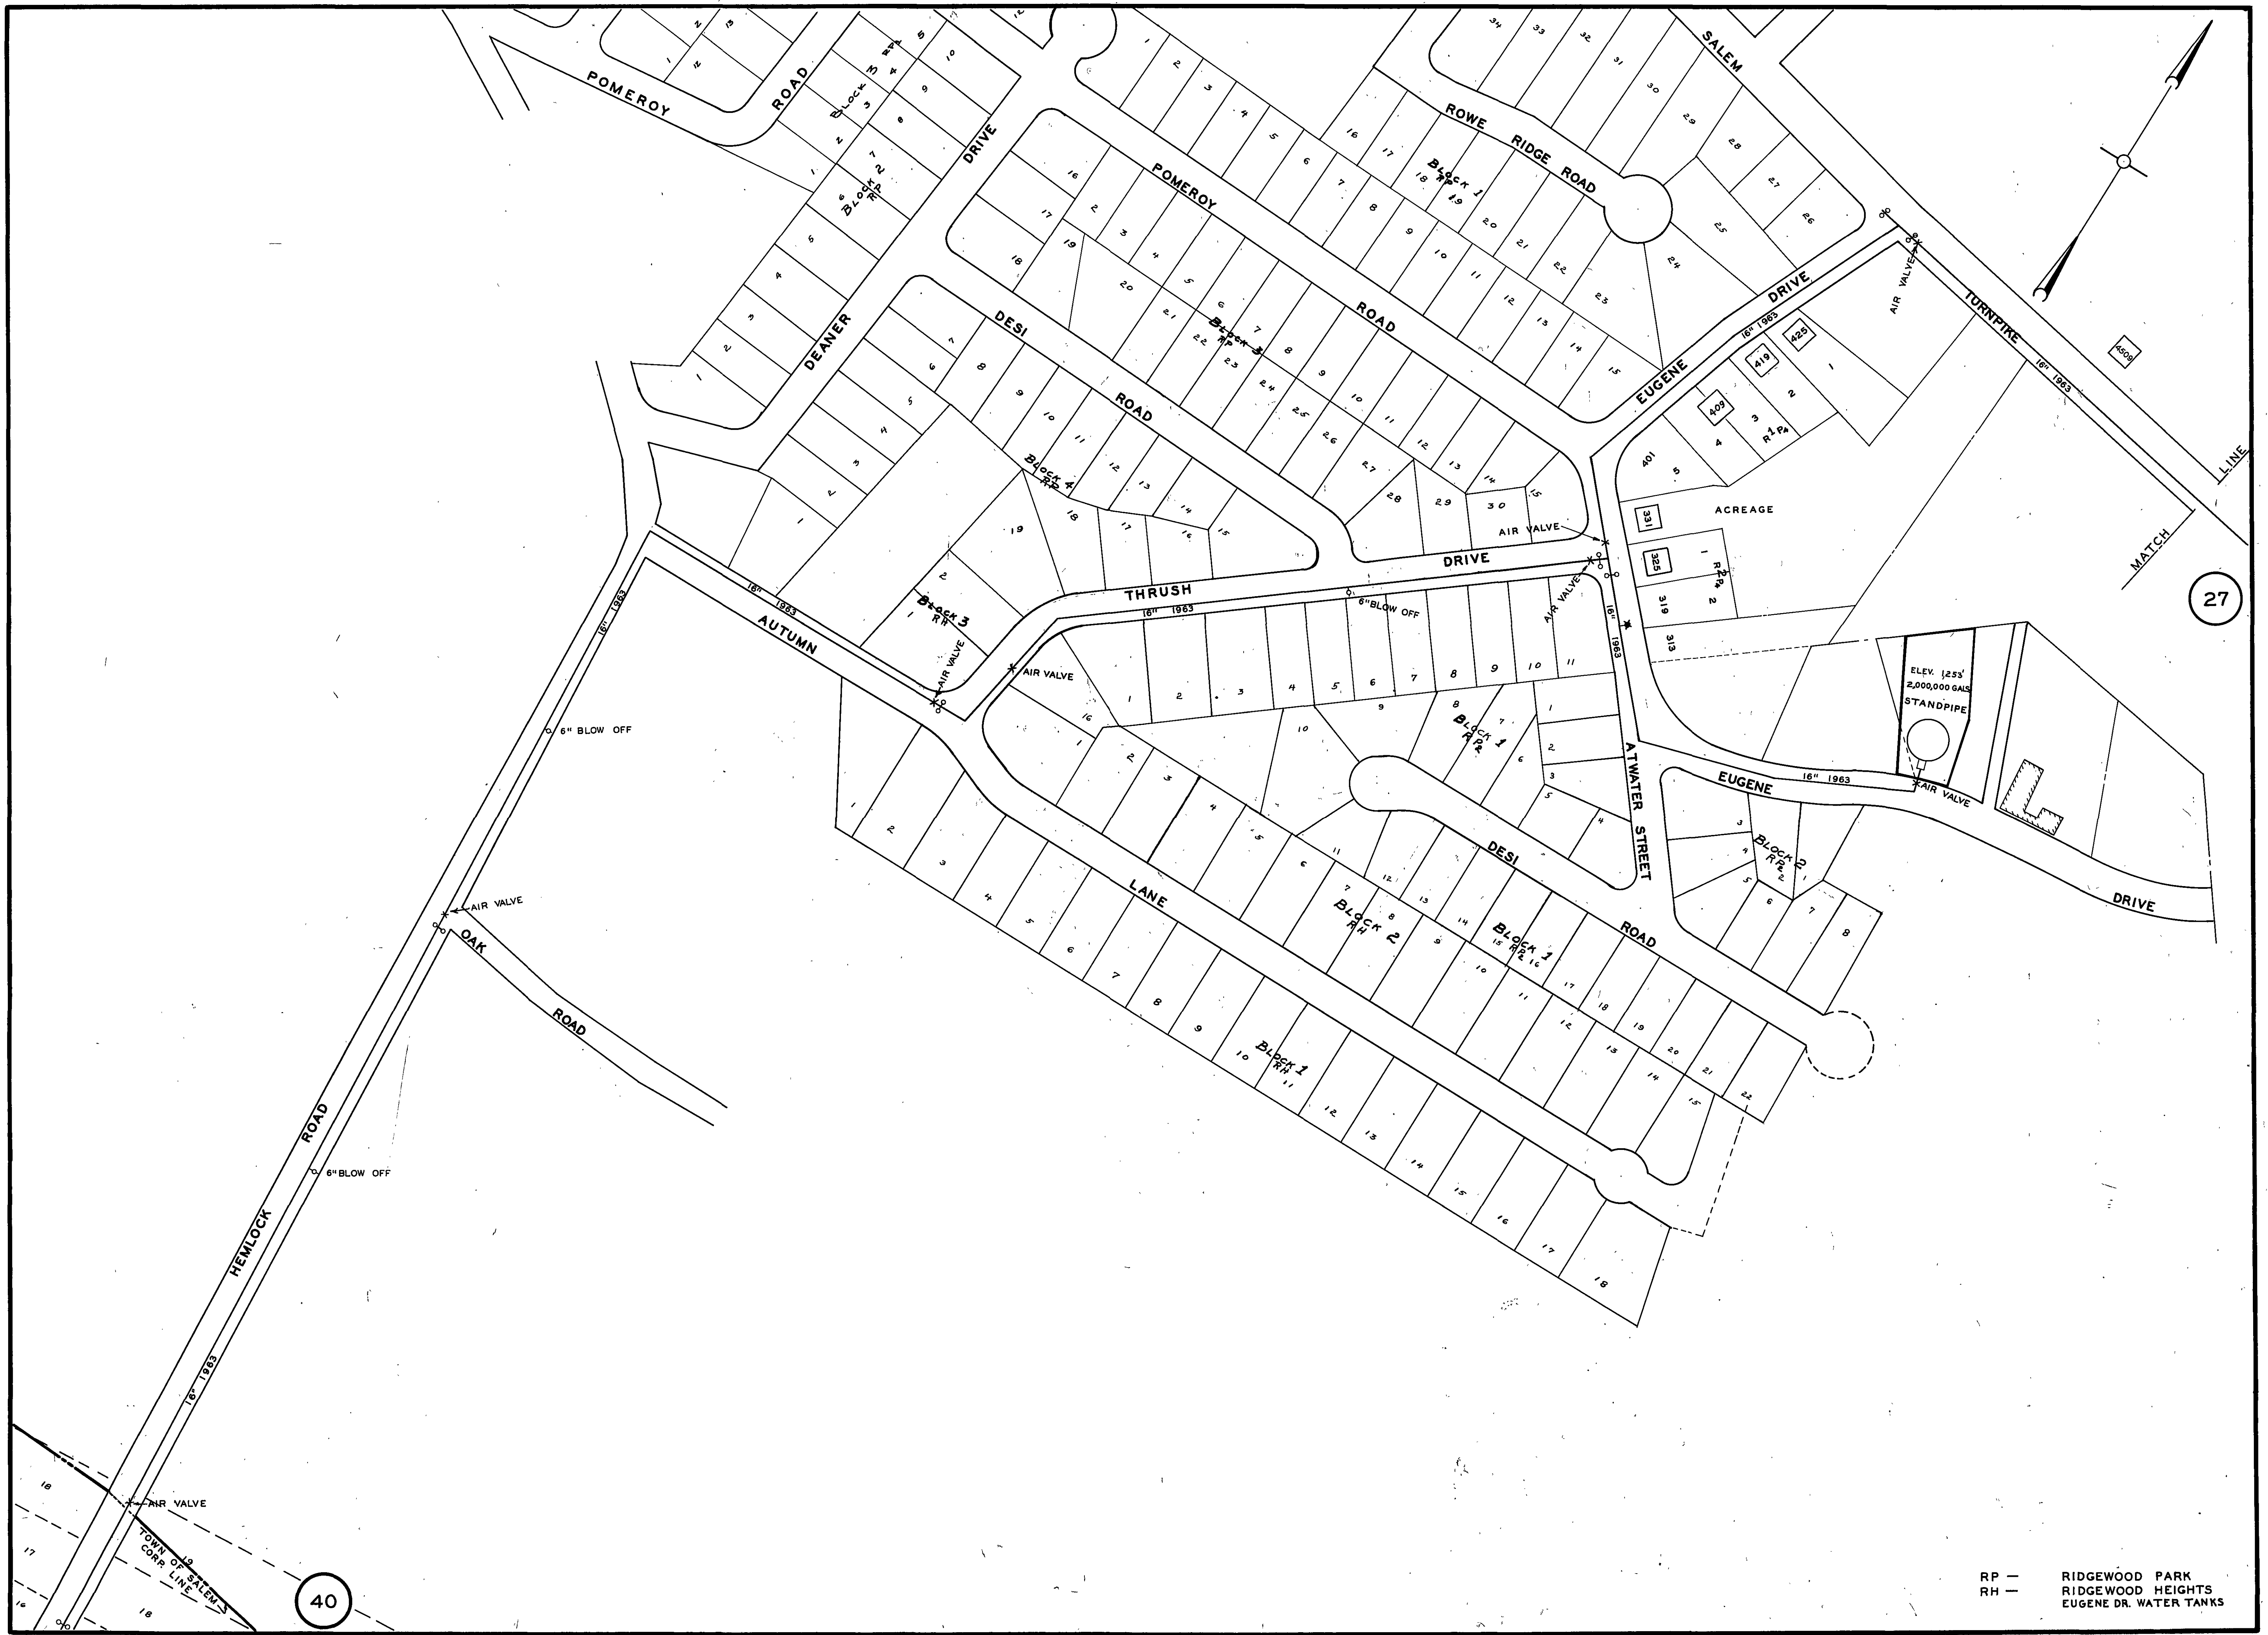

RP — RIDGEWOOD PARK
RH — RIDGEWOOD HEIGHTS
EUGENE DR. WATER TANKS