



PLAN
SCALE: 1" = 100'

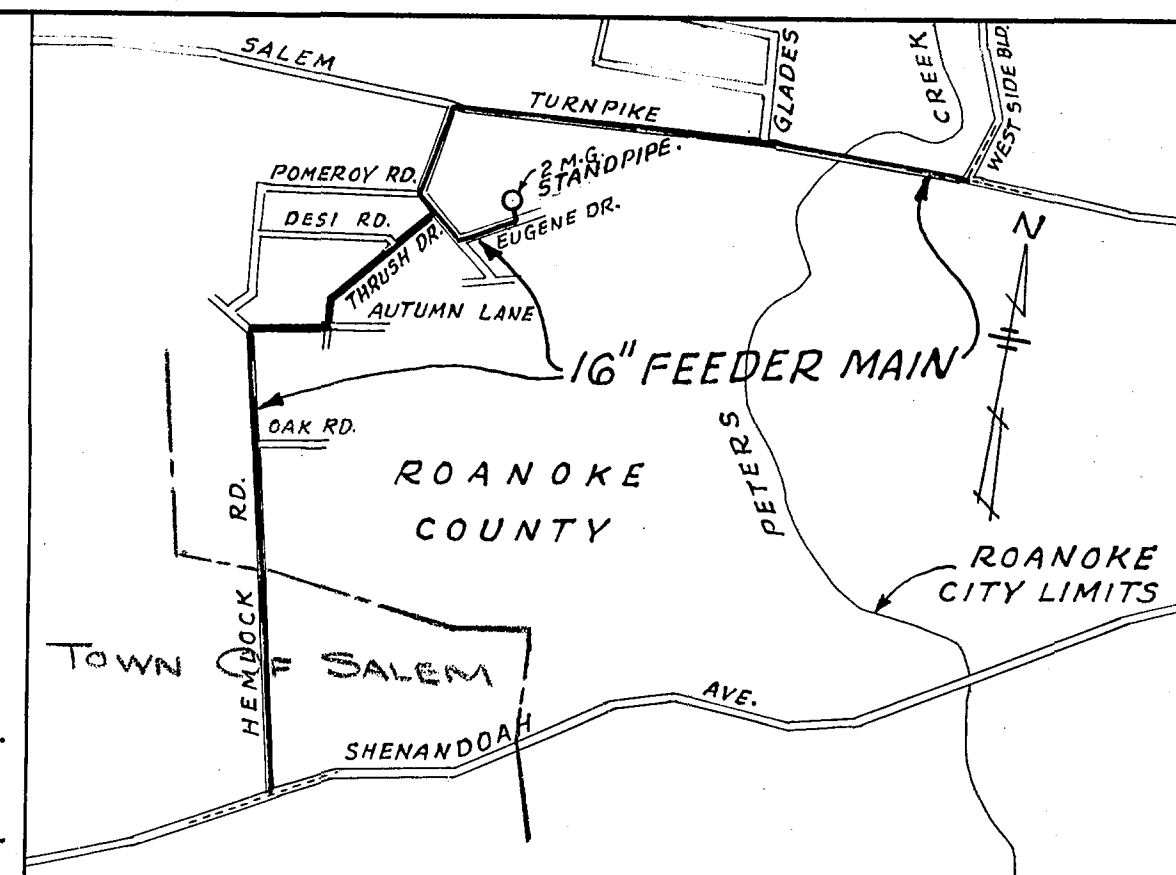


LOCATION PLAN
SCALE: 1" = 1200'

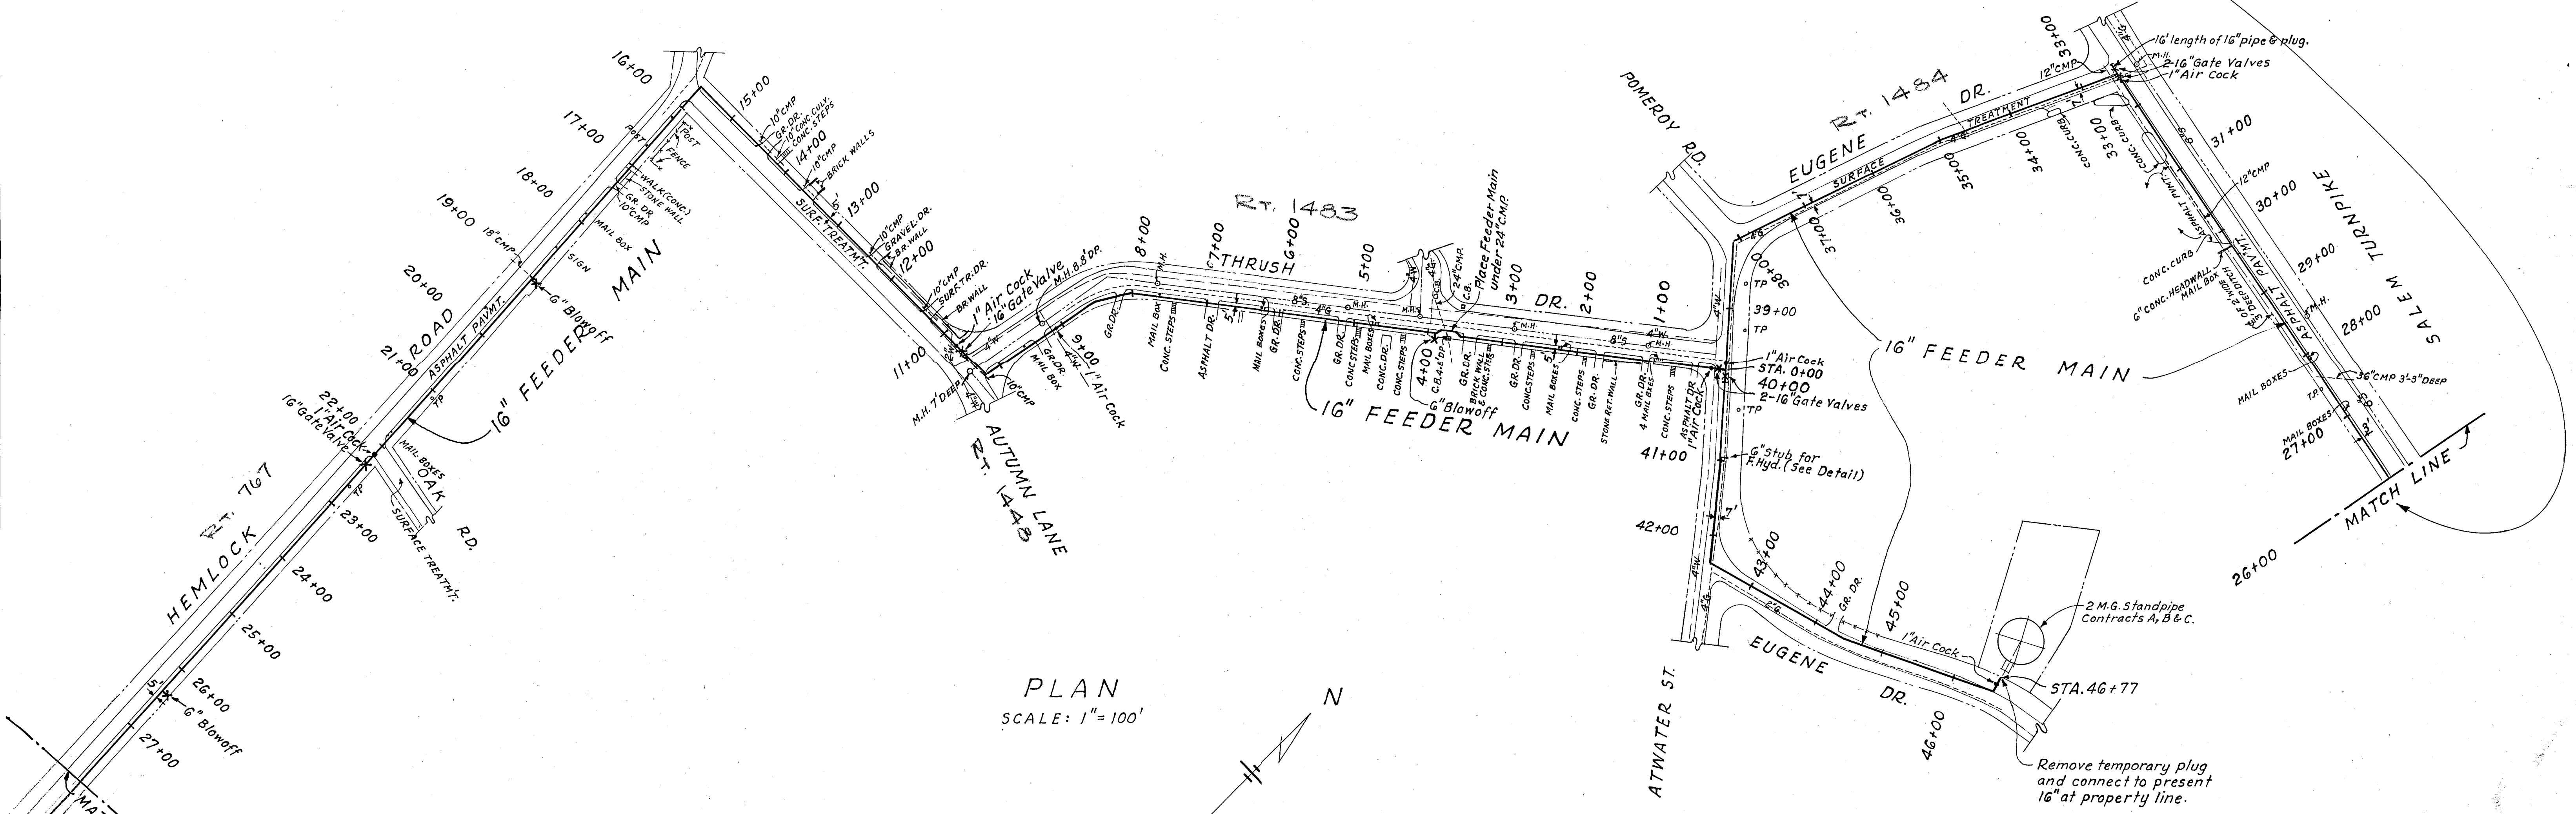

PLAN
SCALE: 1" = 100'

LEGEND

---	4" GAS	INDICATES GAS MAIN (PRESENT)
---	6" WATER	" WATER "
---	8" SEWER & MANHOLE	" SEWER & MANHOLE "
---	12" TELEPHONE POLE	" TELEPHONE POLE "
---	18" POWER POLE	" POWER POLE "
---	24" CATCH BASIN	" CATCH BASIN "
---	---	" PROPERTY LINE "

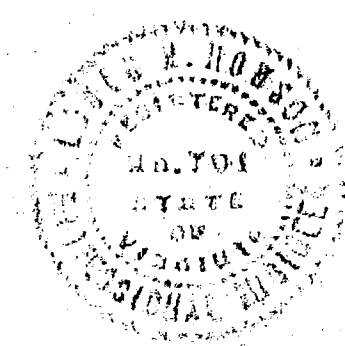

DELRAY DISTRIBUTION SYSTEM
16" FEEDER MAIN
CITY OF ROANOKE WATER DEPT.
ROANOKE, VIRGINIA
ALVORD, BURDICK & HOWSON
ENGINEERS CHICAGO
1963

