



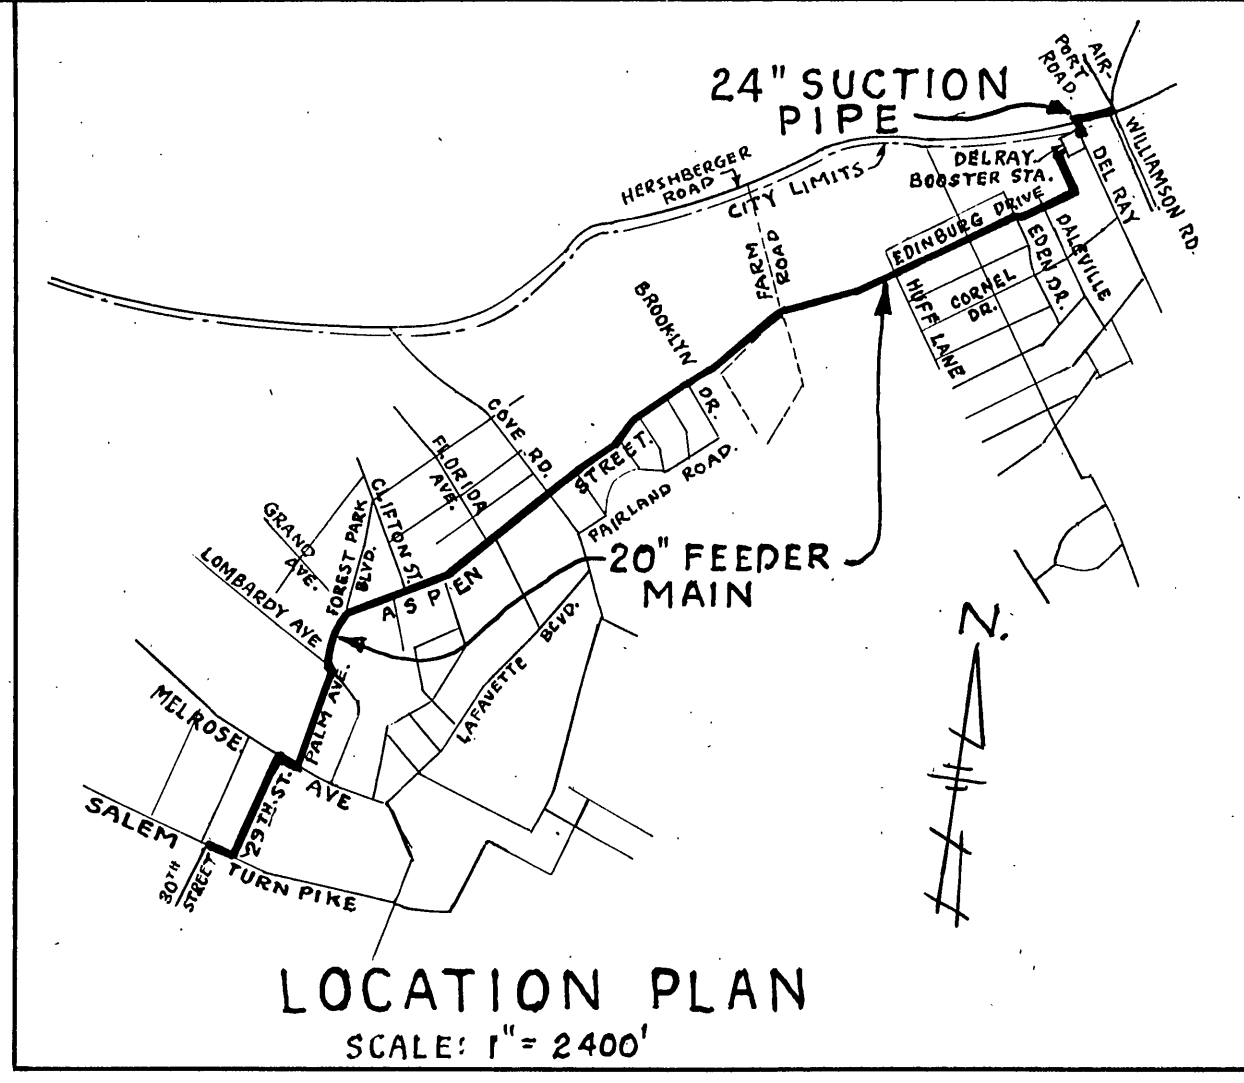

LEGEND

4" G.	Indicates Gas Main (Present)
8" W.	Indicates Water Main (Present)
—	Indicates Sewer & Manhole (Present)
○ T.P.	Indicates Telephone Pole (Present)
○ P.P.	Indicates Power Pole (Present)
□ C.B.	Indicates Catch Basin (Present)
—	Indicates Property Line
▽	Indicates Horizontal Blocking
DBL	Abbreviation for Double Barrel
S.D.	Abbreviation for Storm Drain
S.S.	Abbreviation for Sanitary Sewer
D.	Abbreviation for Depth

DELRAY DISTRIBUTION SYSTEM
20" FEEDER MAIN
CITY OF ROANOKE WATER DEPT.
ROANOKE, VIRGINIA
ALVORD, BURDICK & HOWSON
ENGINEERS CHICAGO
1964

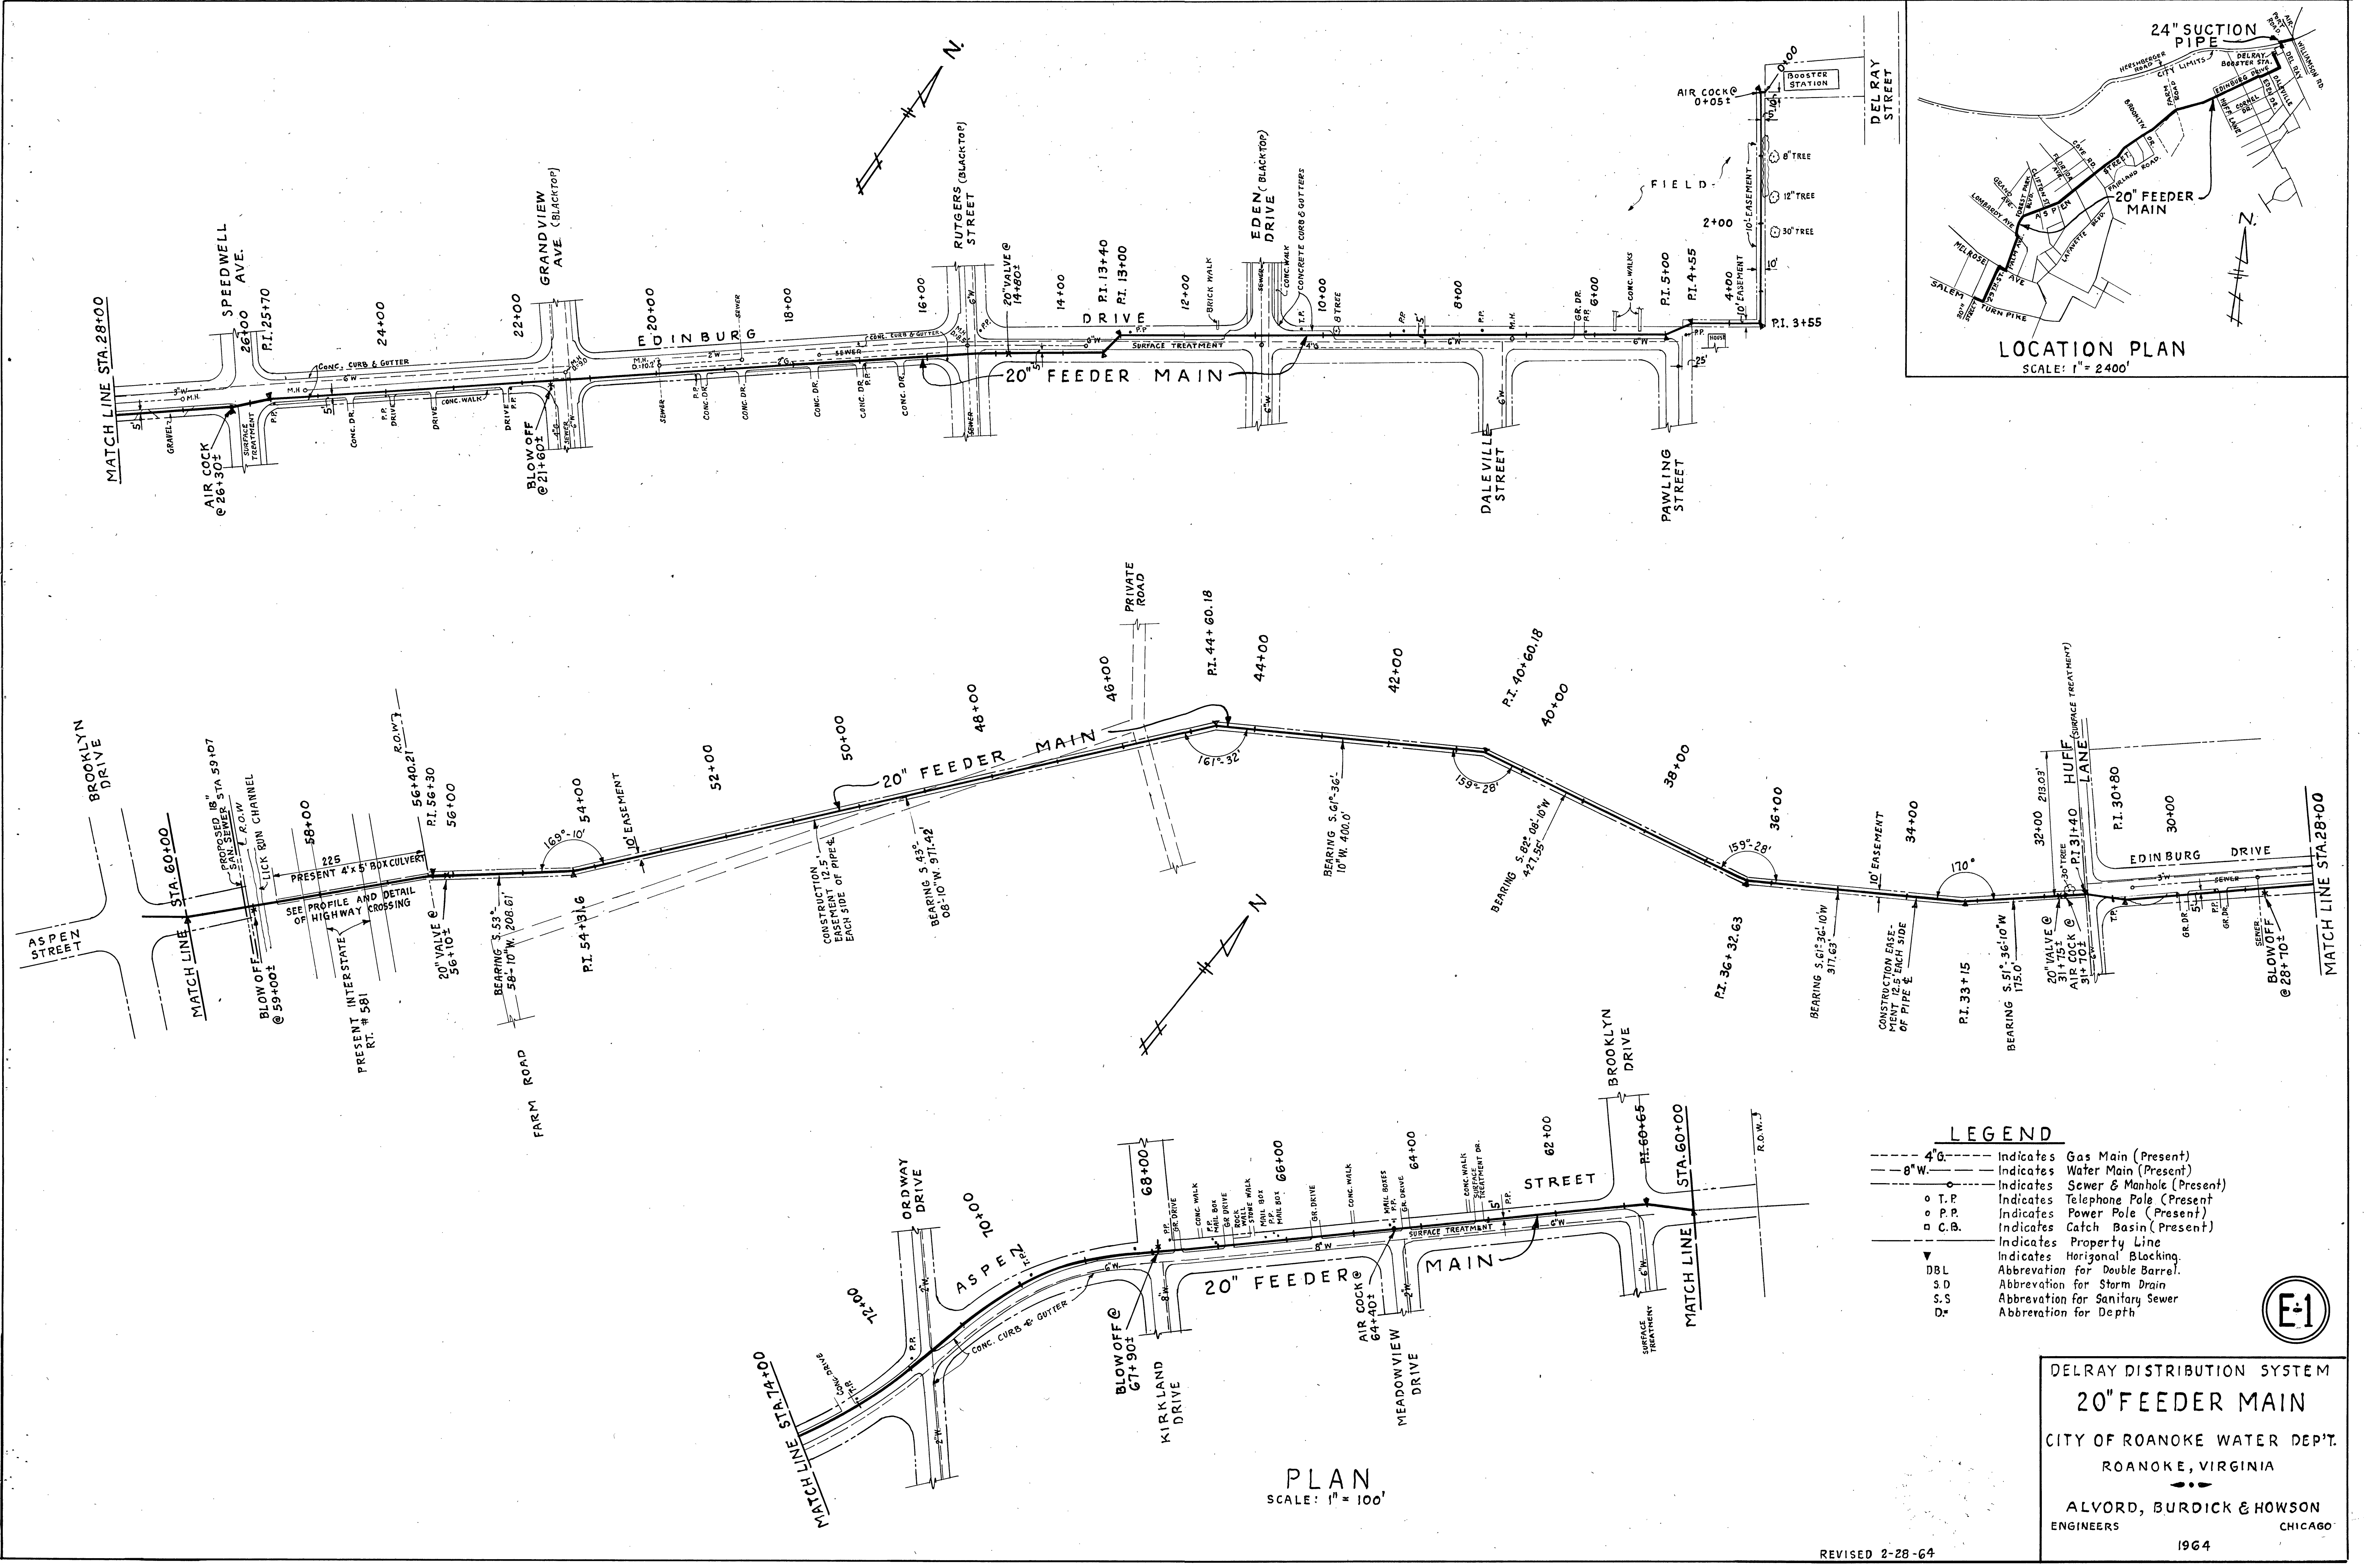