



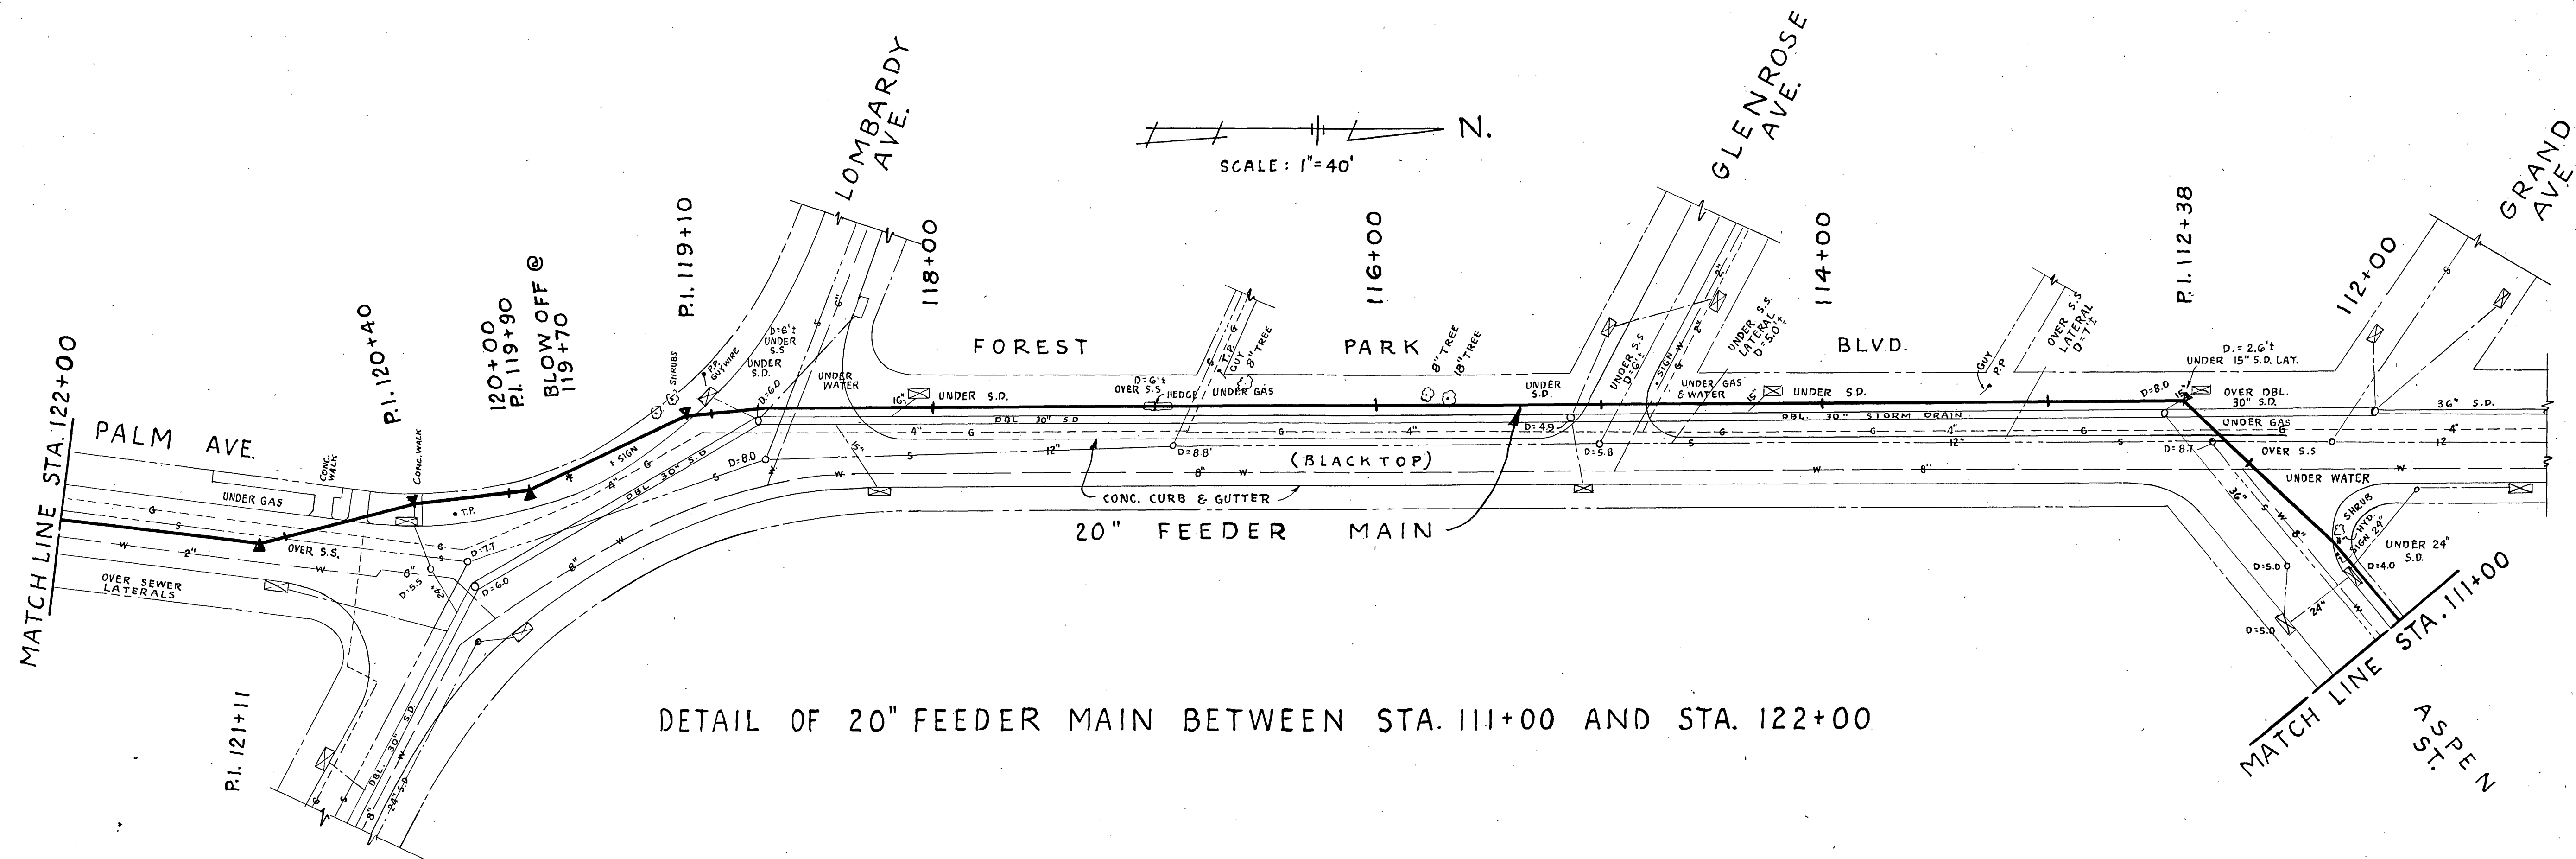

DETAIL OF 20" FEEDER MAIN BETWEEN STA. 131+00 AND STA. 122+00

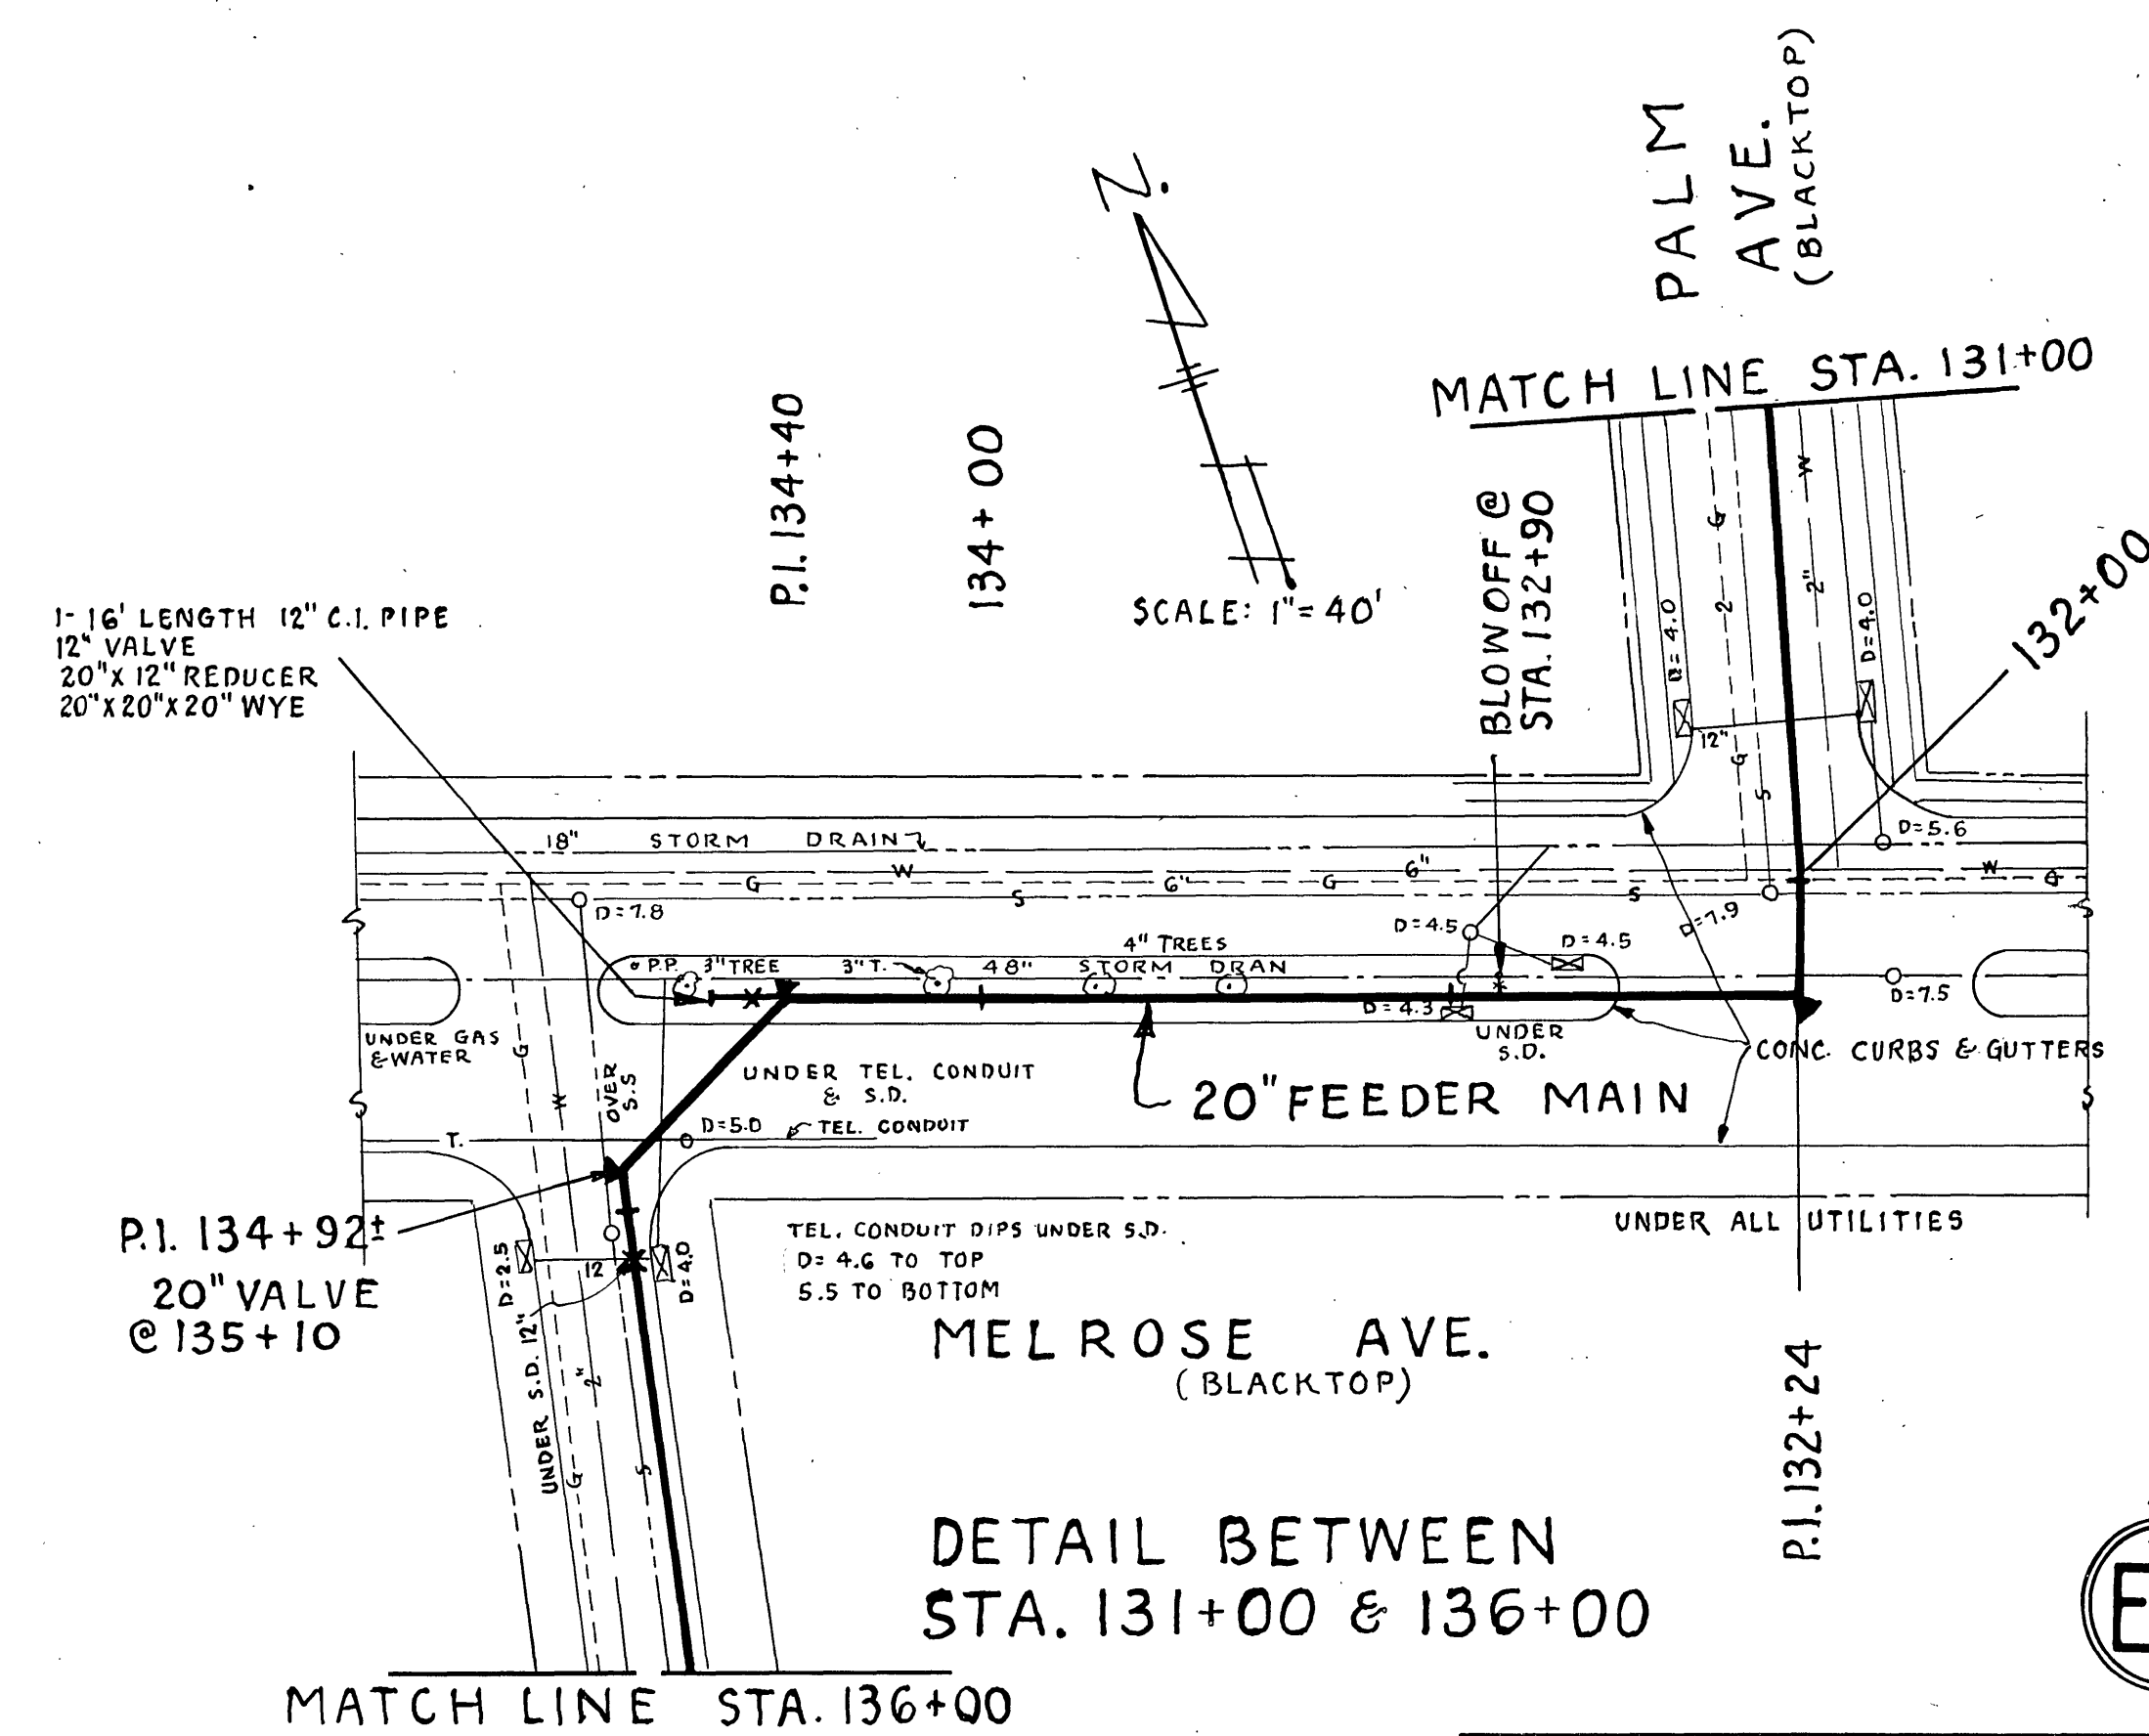

DETAIL BETWEEN  
STA. 131+00 & 136+00