


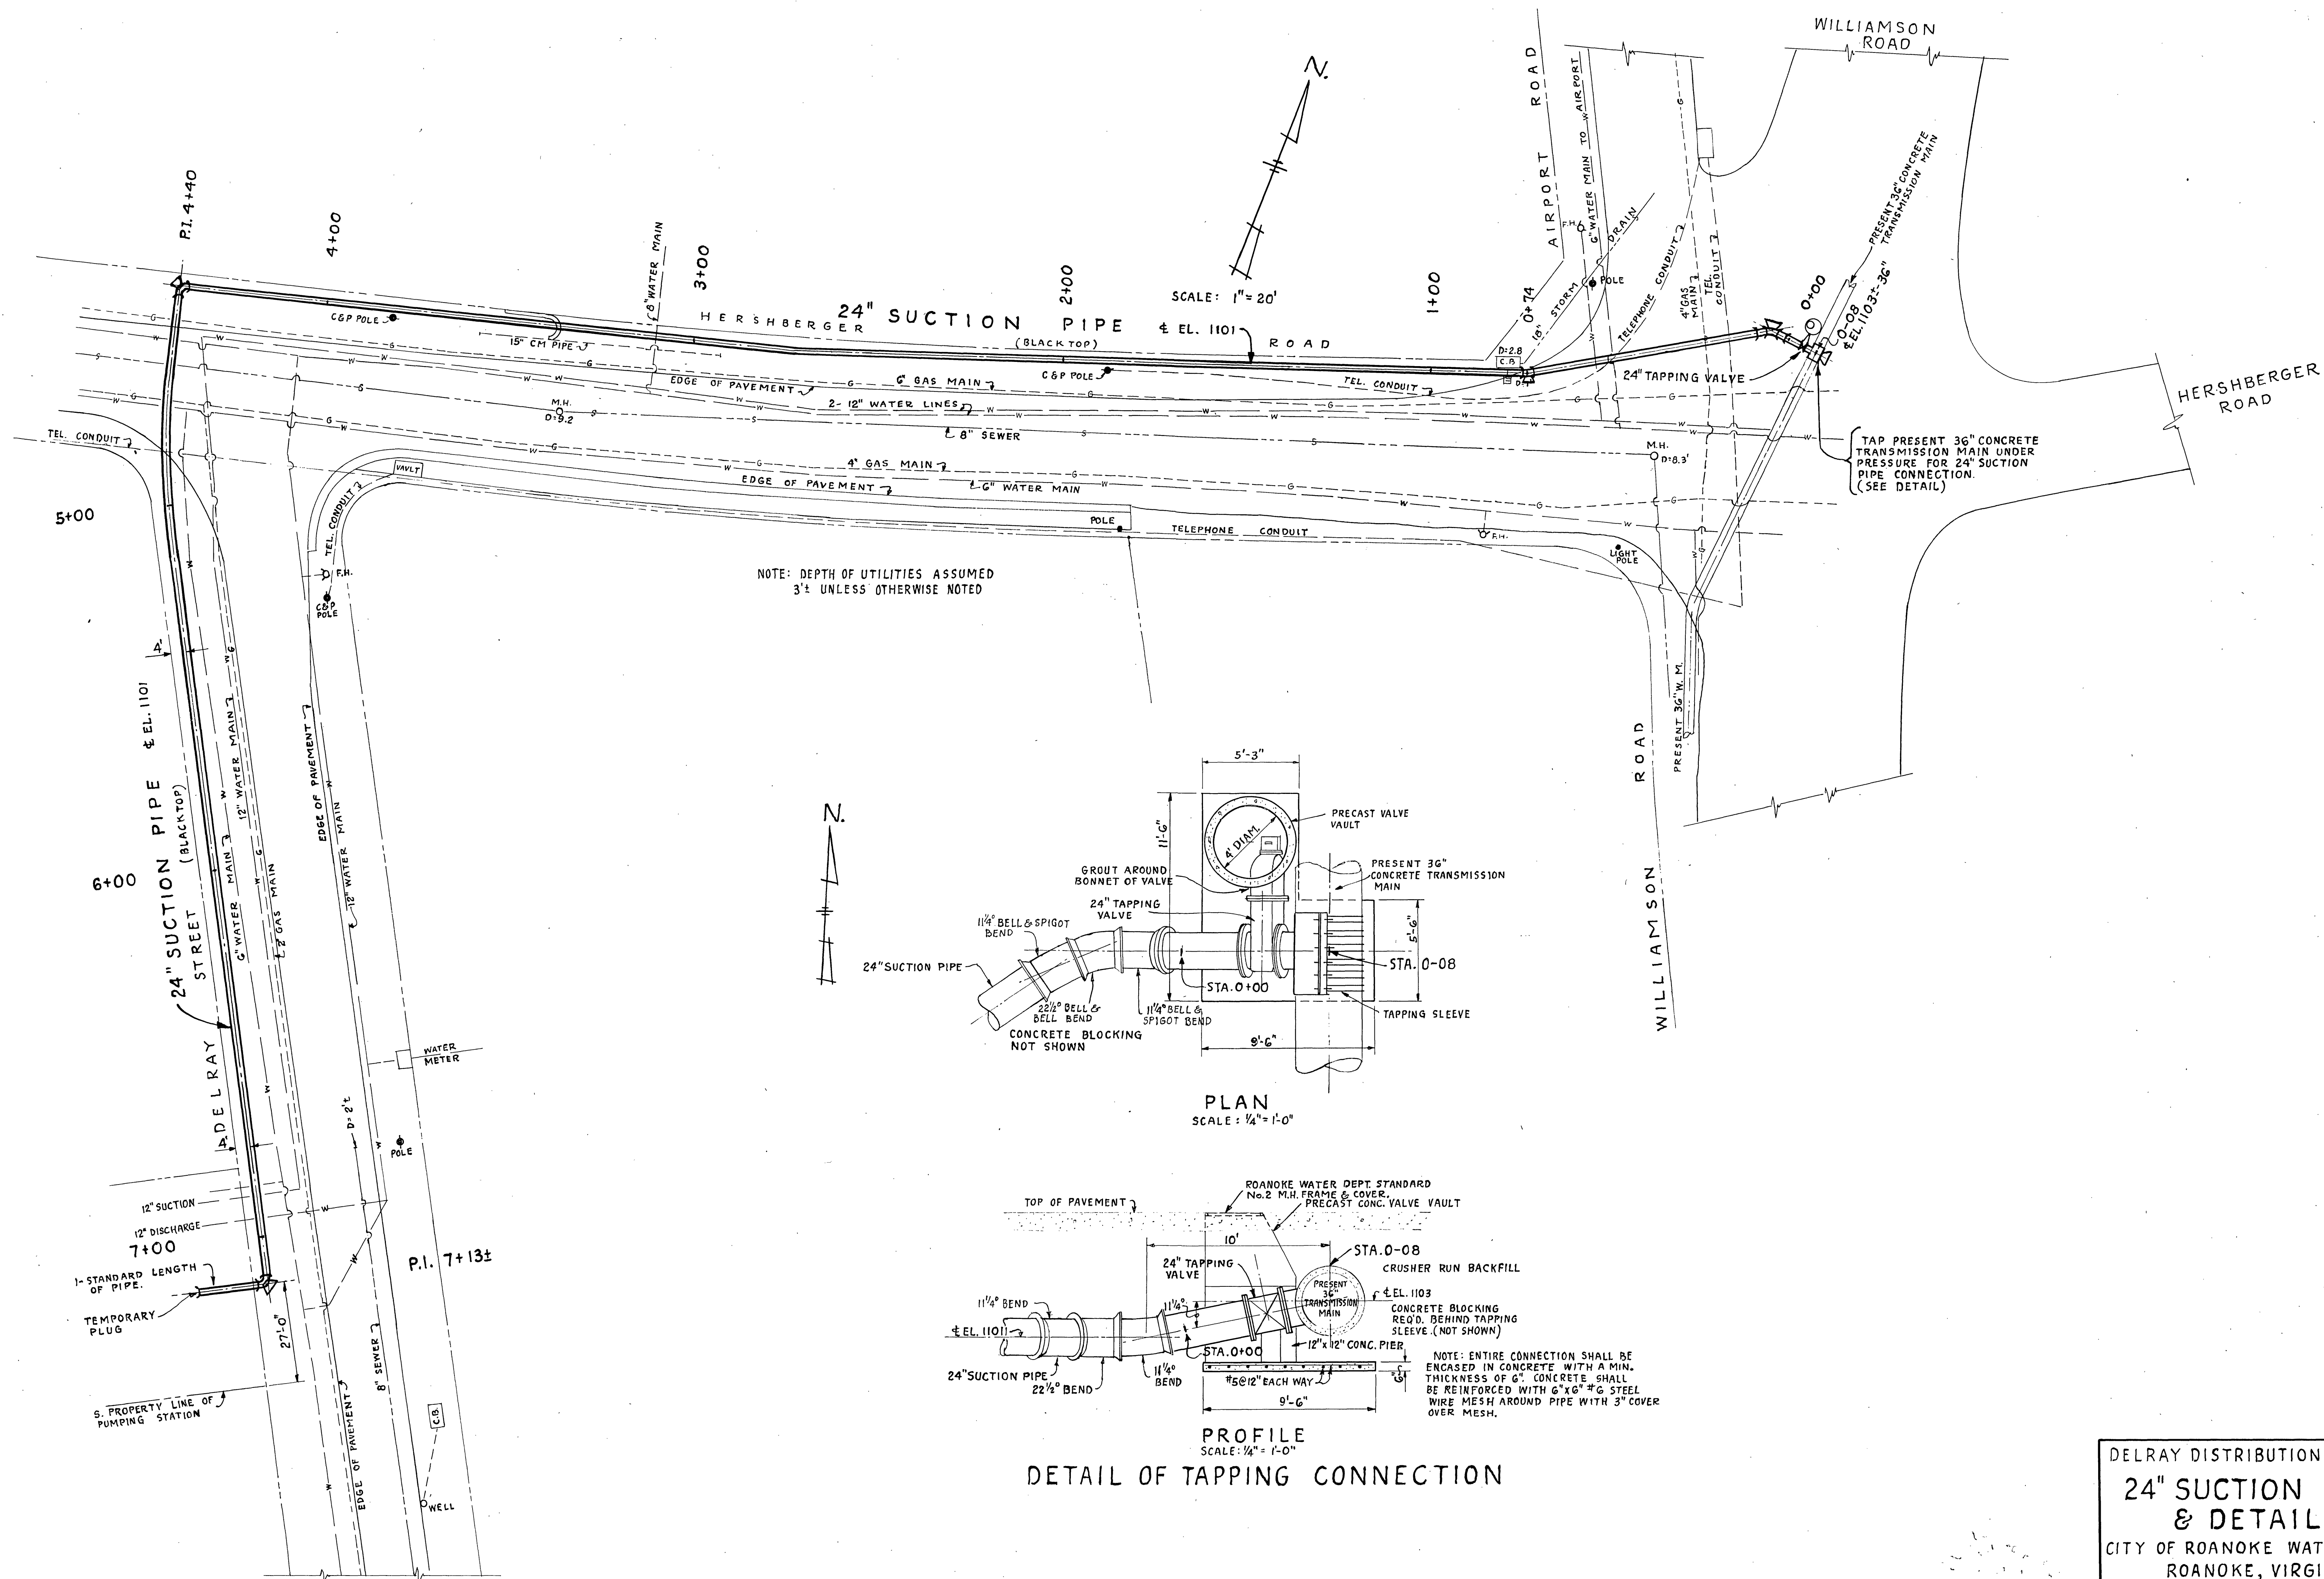

E-4

DELRAY DISTRIBUTION SYSTEM
24" SUCTION PIPE
& DETAILS
CITY OF ROANOKE WATER DEPT.
ROANOKE, VIRGINIA
ALVORD, BURDICK & HOWSON
ENGINEERS CHICAGO

REVISED- 2-28-64

1964