


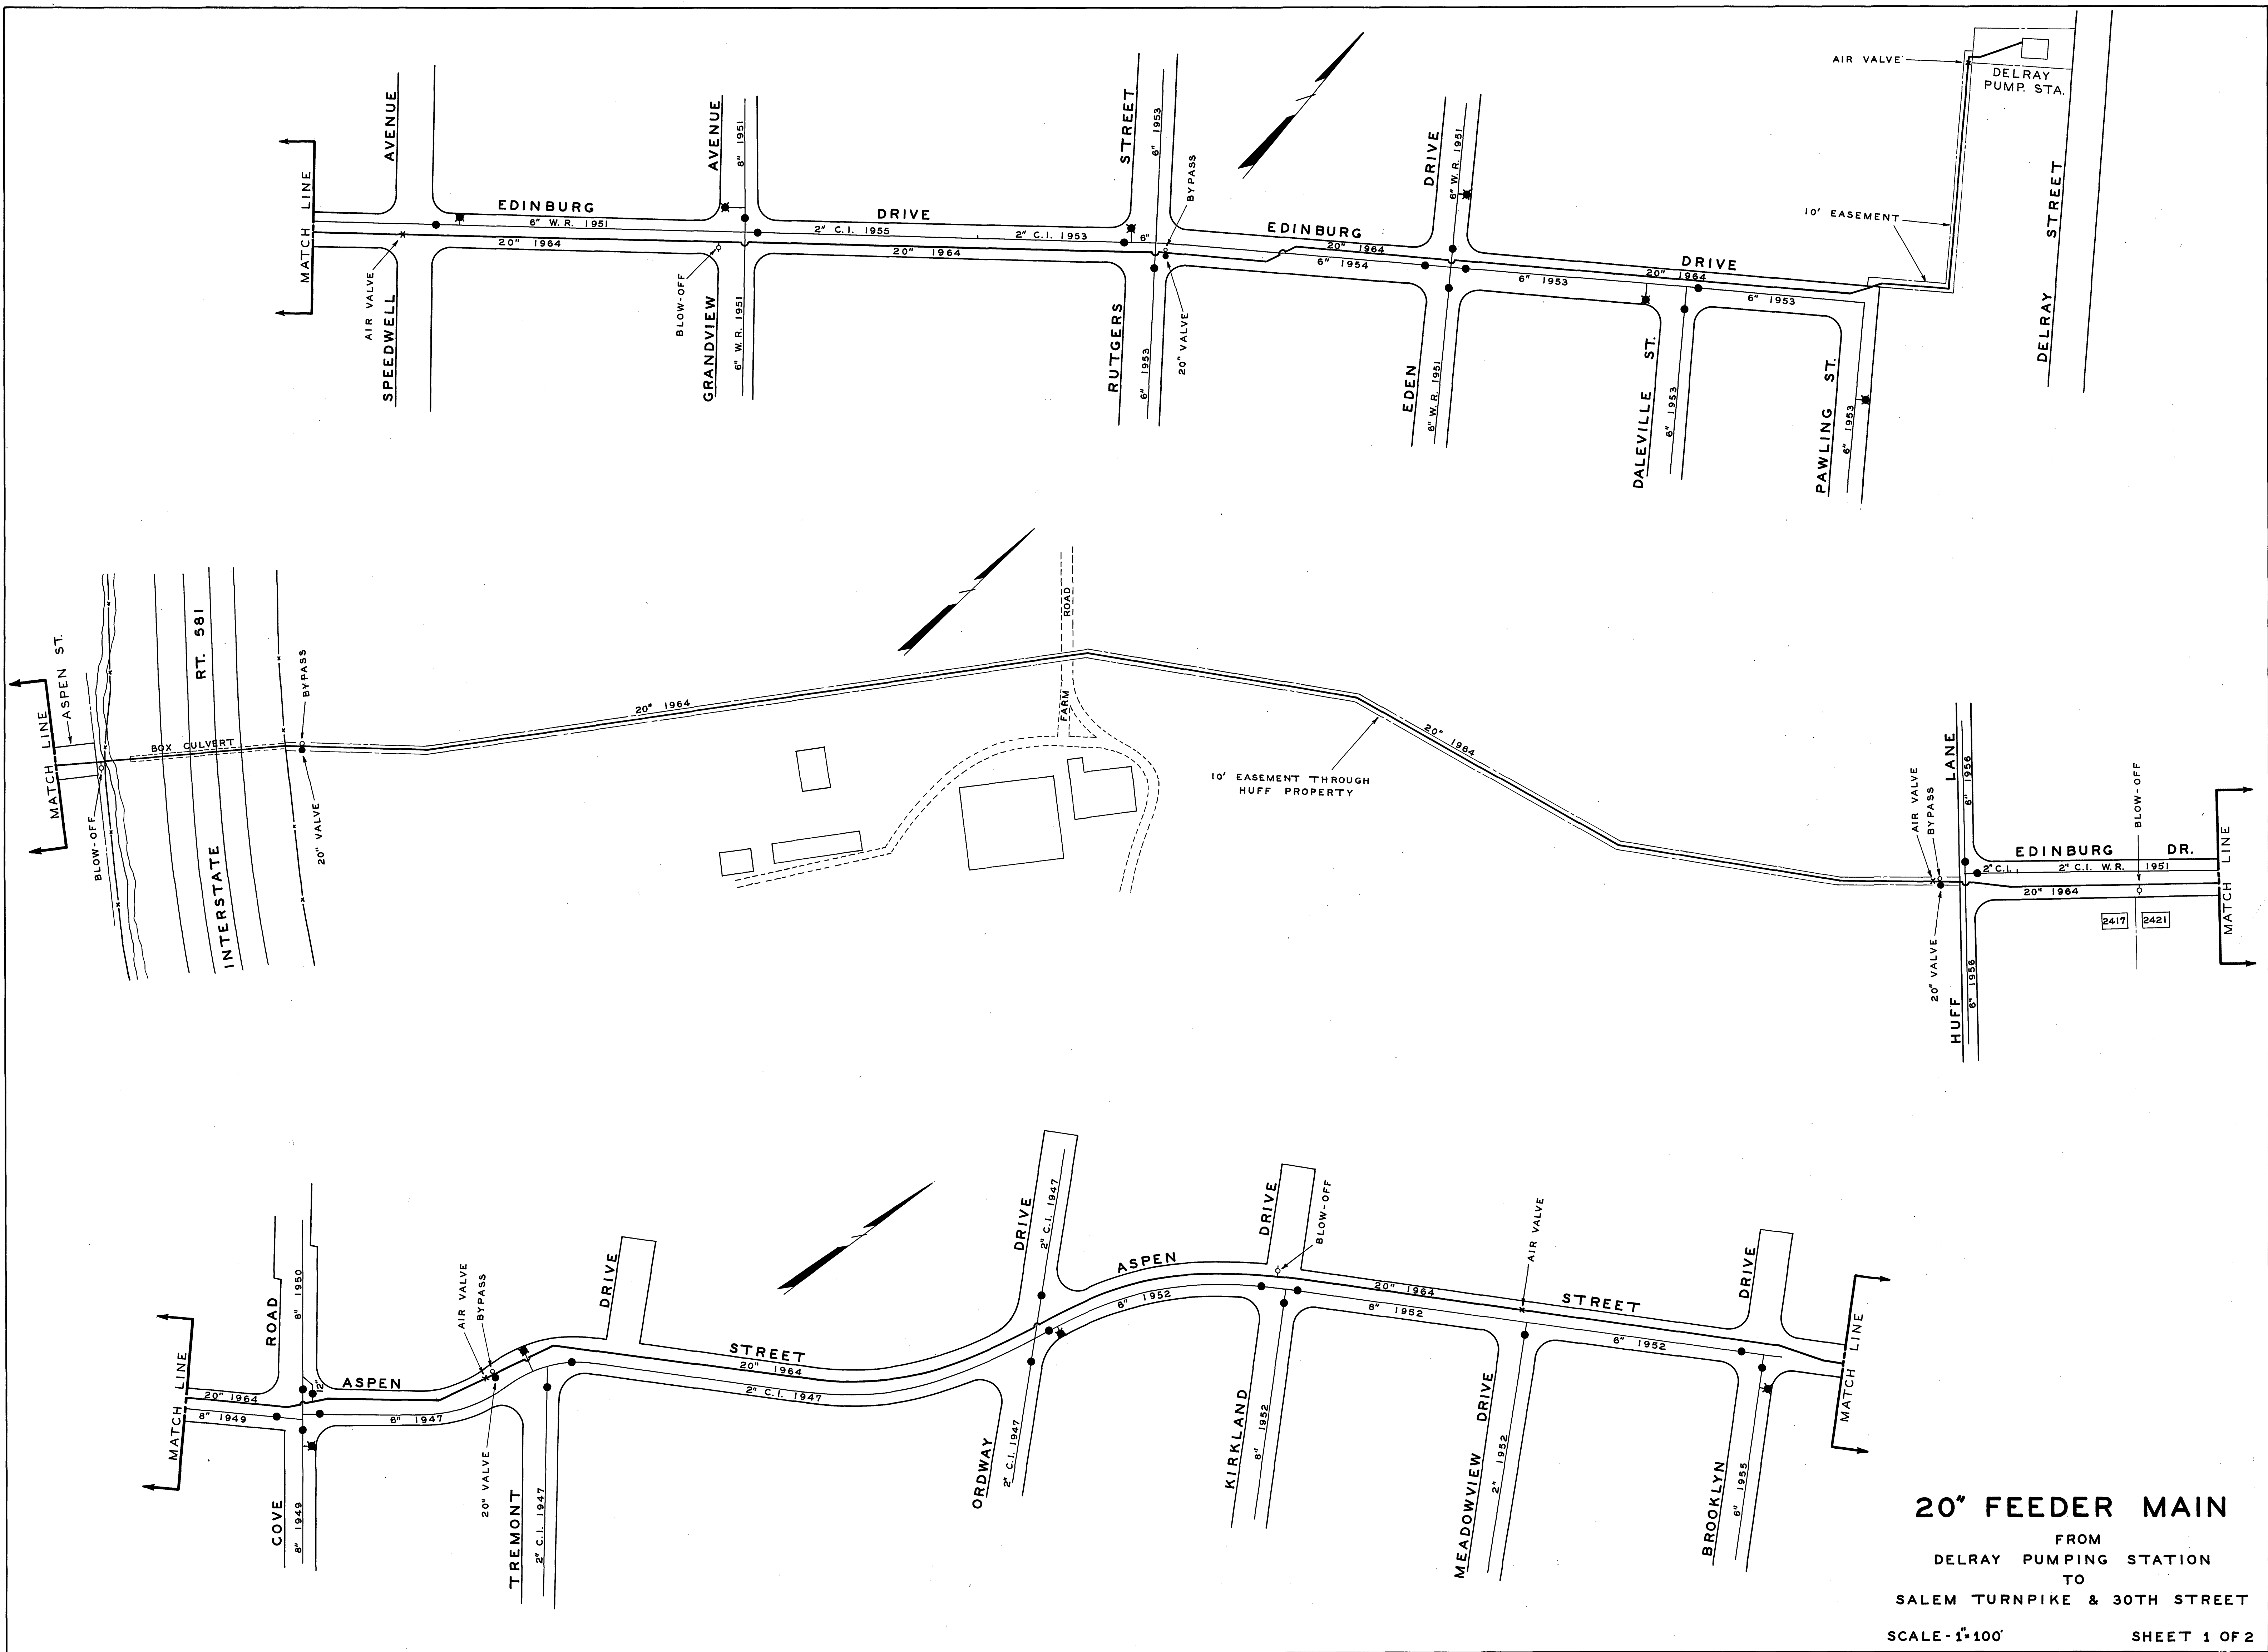

20" FEEDER MAIN
FROM
DELRAY PUMPING STATION
TO
SALEM TURNPIKE & 30TH STREET
SCALE - 1"=100' SHEET 1 OF 2