


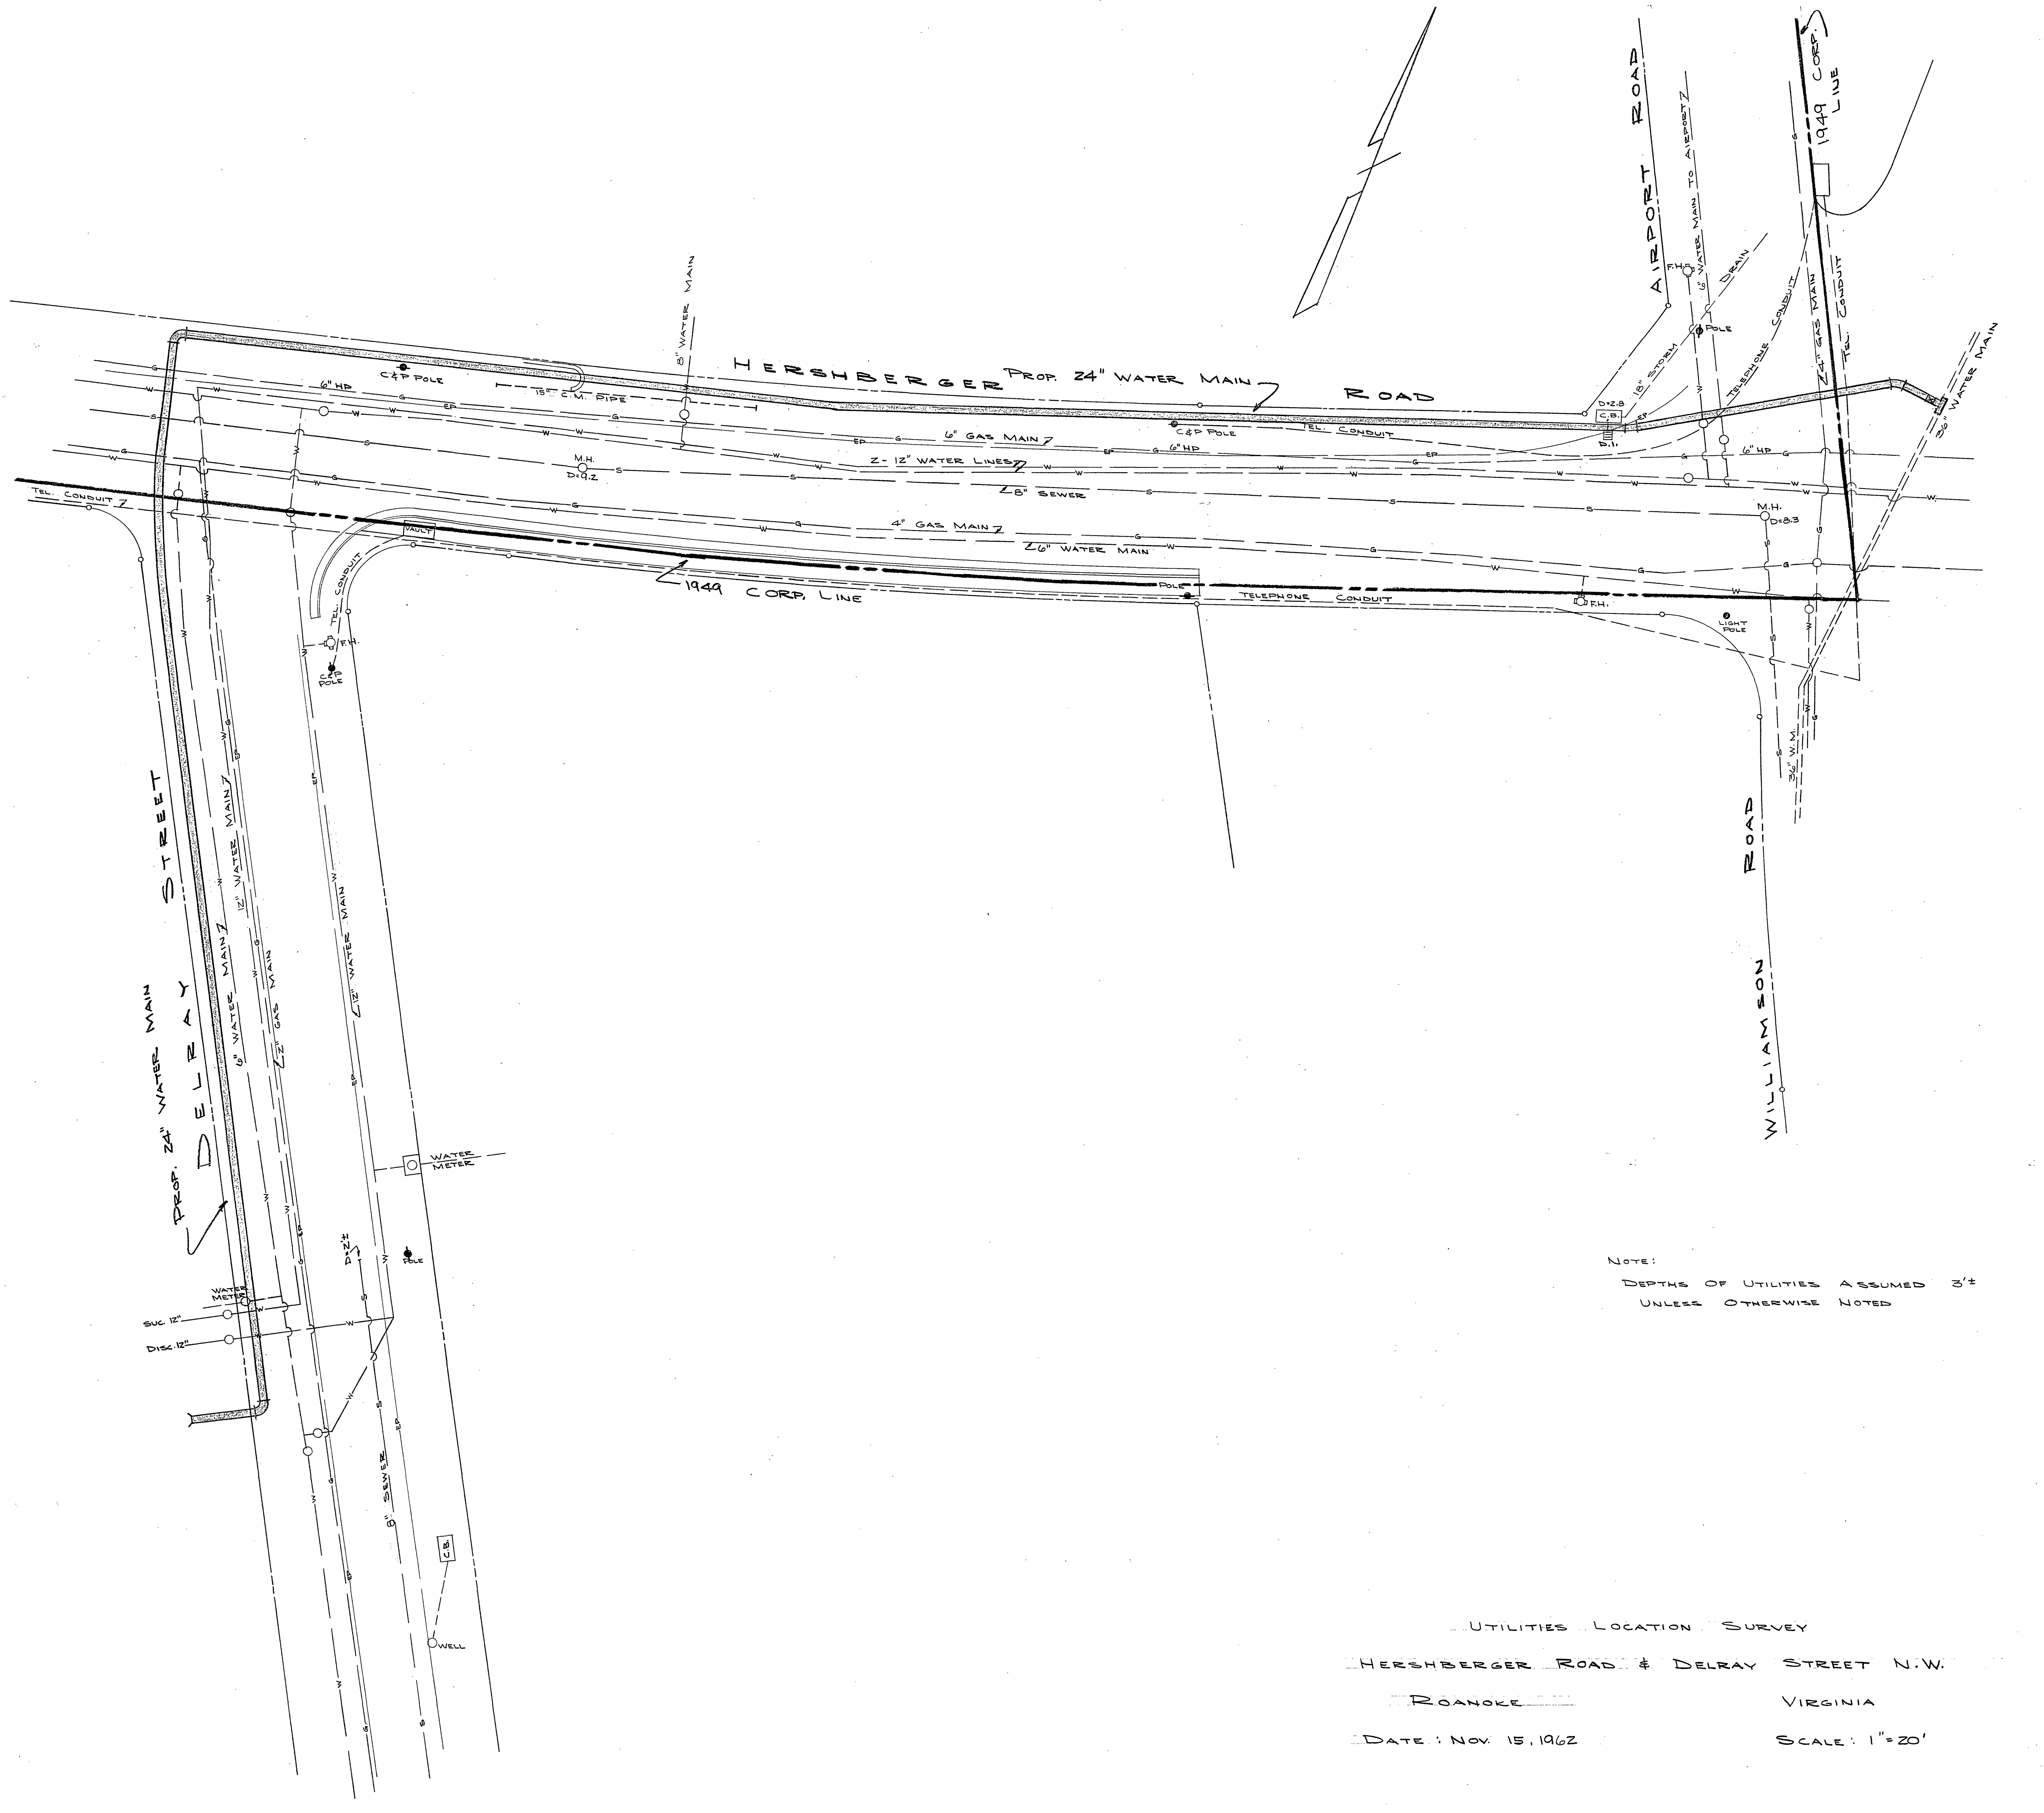

NOTE:
 DEPTHS OF UTILITIES ASSUMED 3'±
 UNLESS OTHERWISE NOTED

UTILITIES LOCATION SURVEY
 HERSHBERGER ROAD & DELRAY STREET N.W.
 ROANOKE VIRGINIA
 DATE: NOV. 15, 1962
 SCALE: 1"=20'