


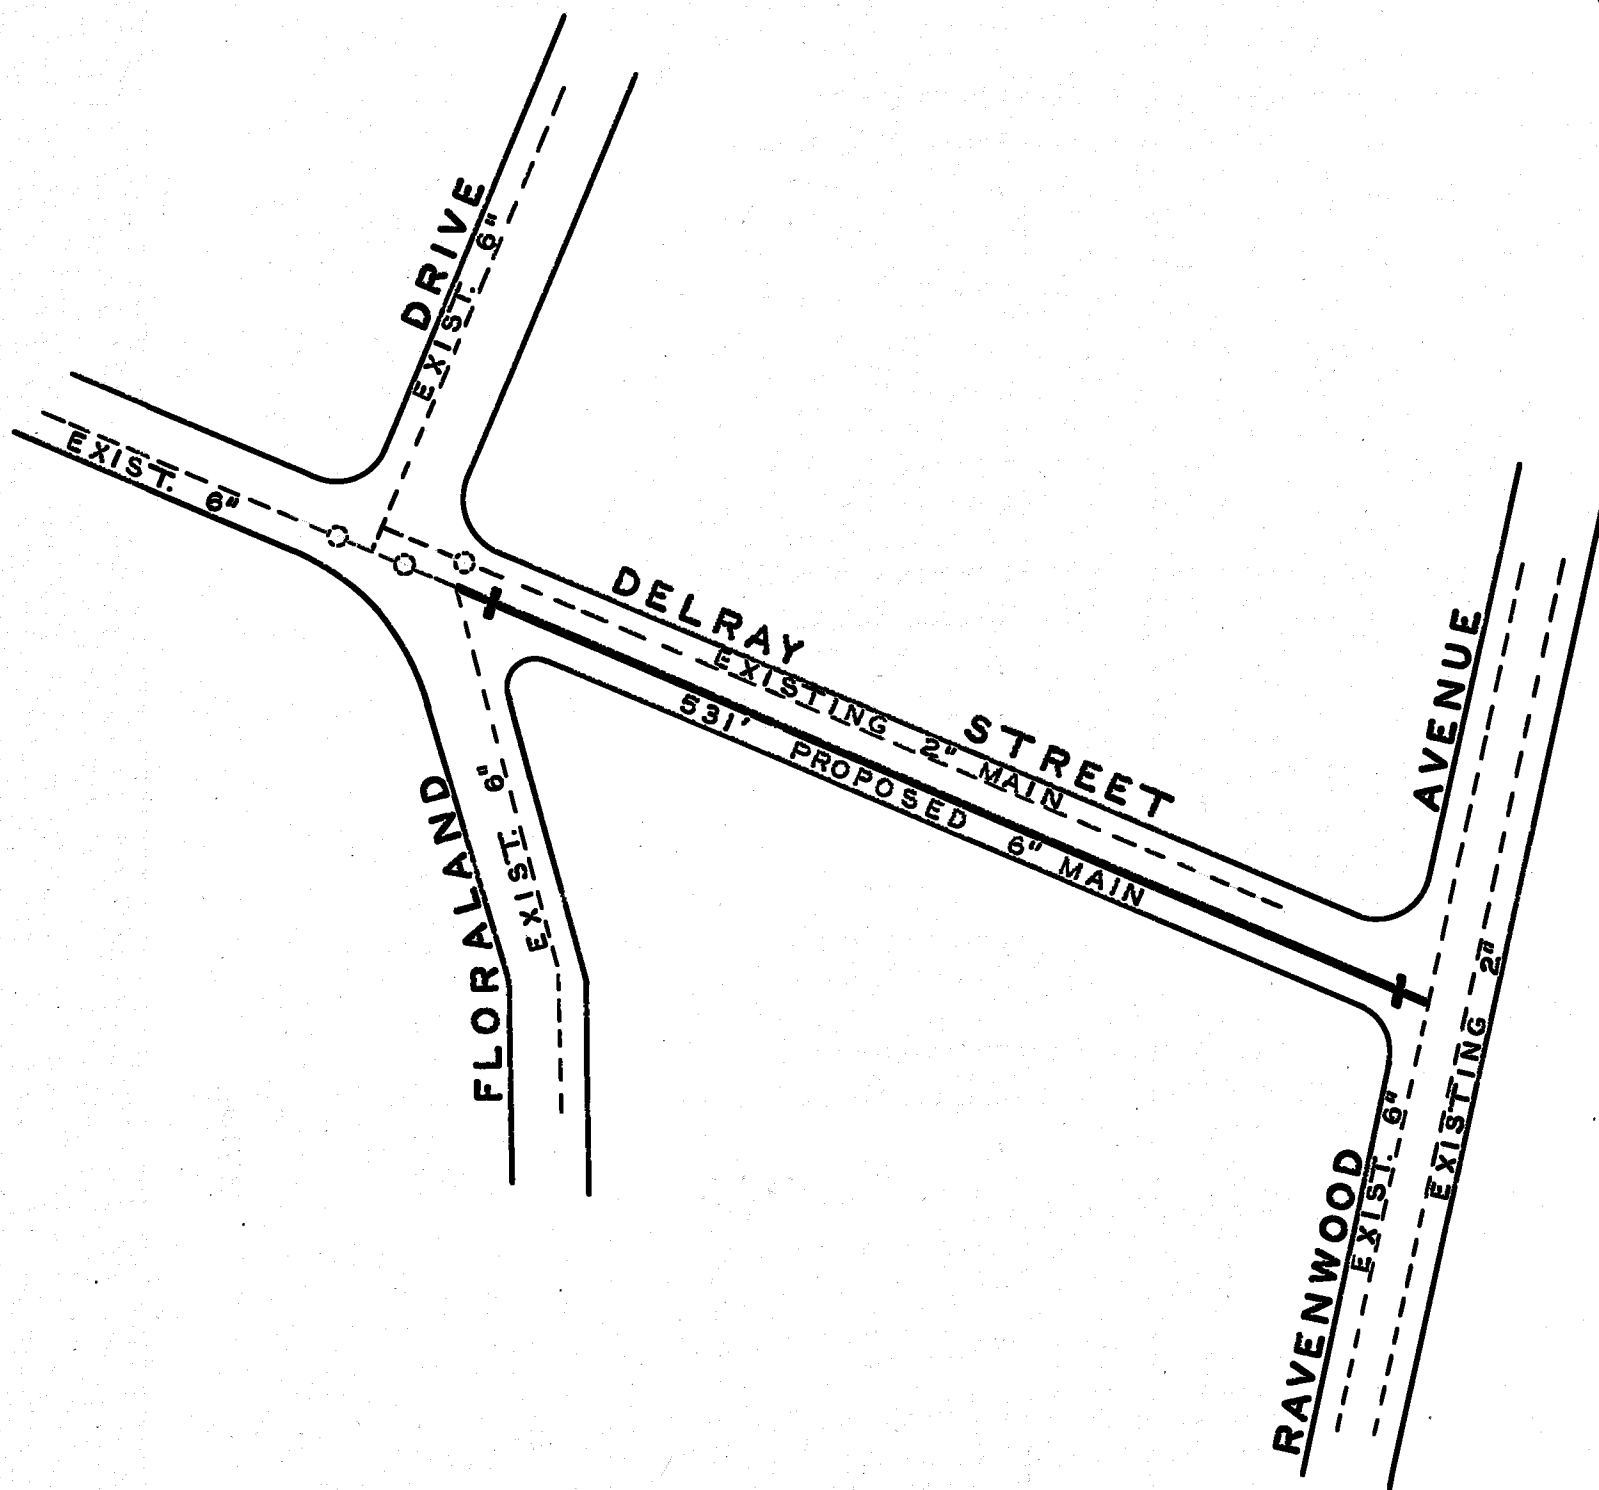

DATE STARTED OCT. 2, 1961				
DATE COMP. OCT. 9, 1961				
FEET MAIN	SIZE	VALVE	VAULT	BOX
531	6"	2	2	
F. H. COMP. _____				
F. H. STUB ONLY _____				
SERV. INS. BY:				
MAINS INS. BY: BRH				
NO. ¾" SERV. INS. NONE				
CITY OR CO. CITY				
DEPT. INSP.				

WATER DEPARTMENT
CITY OF ROANOKE, VA.
DELRAY STREET N.W.

SCALE - 1" = 100'
 DRAWN BY N.H.C. SEPT. 25, 1961

61-33