


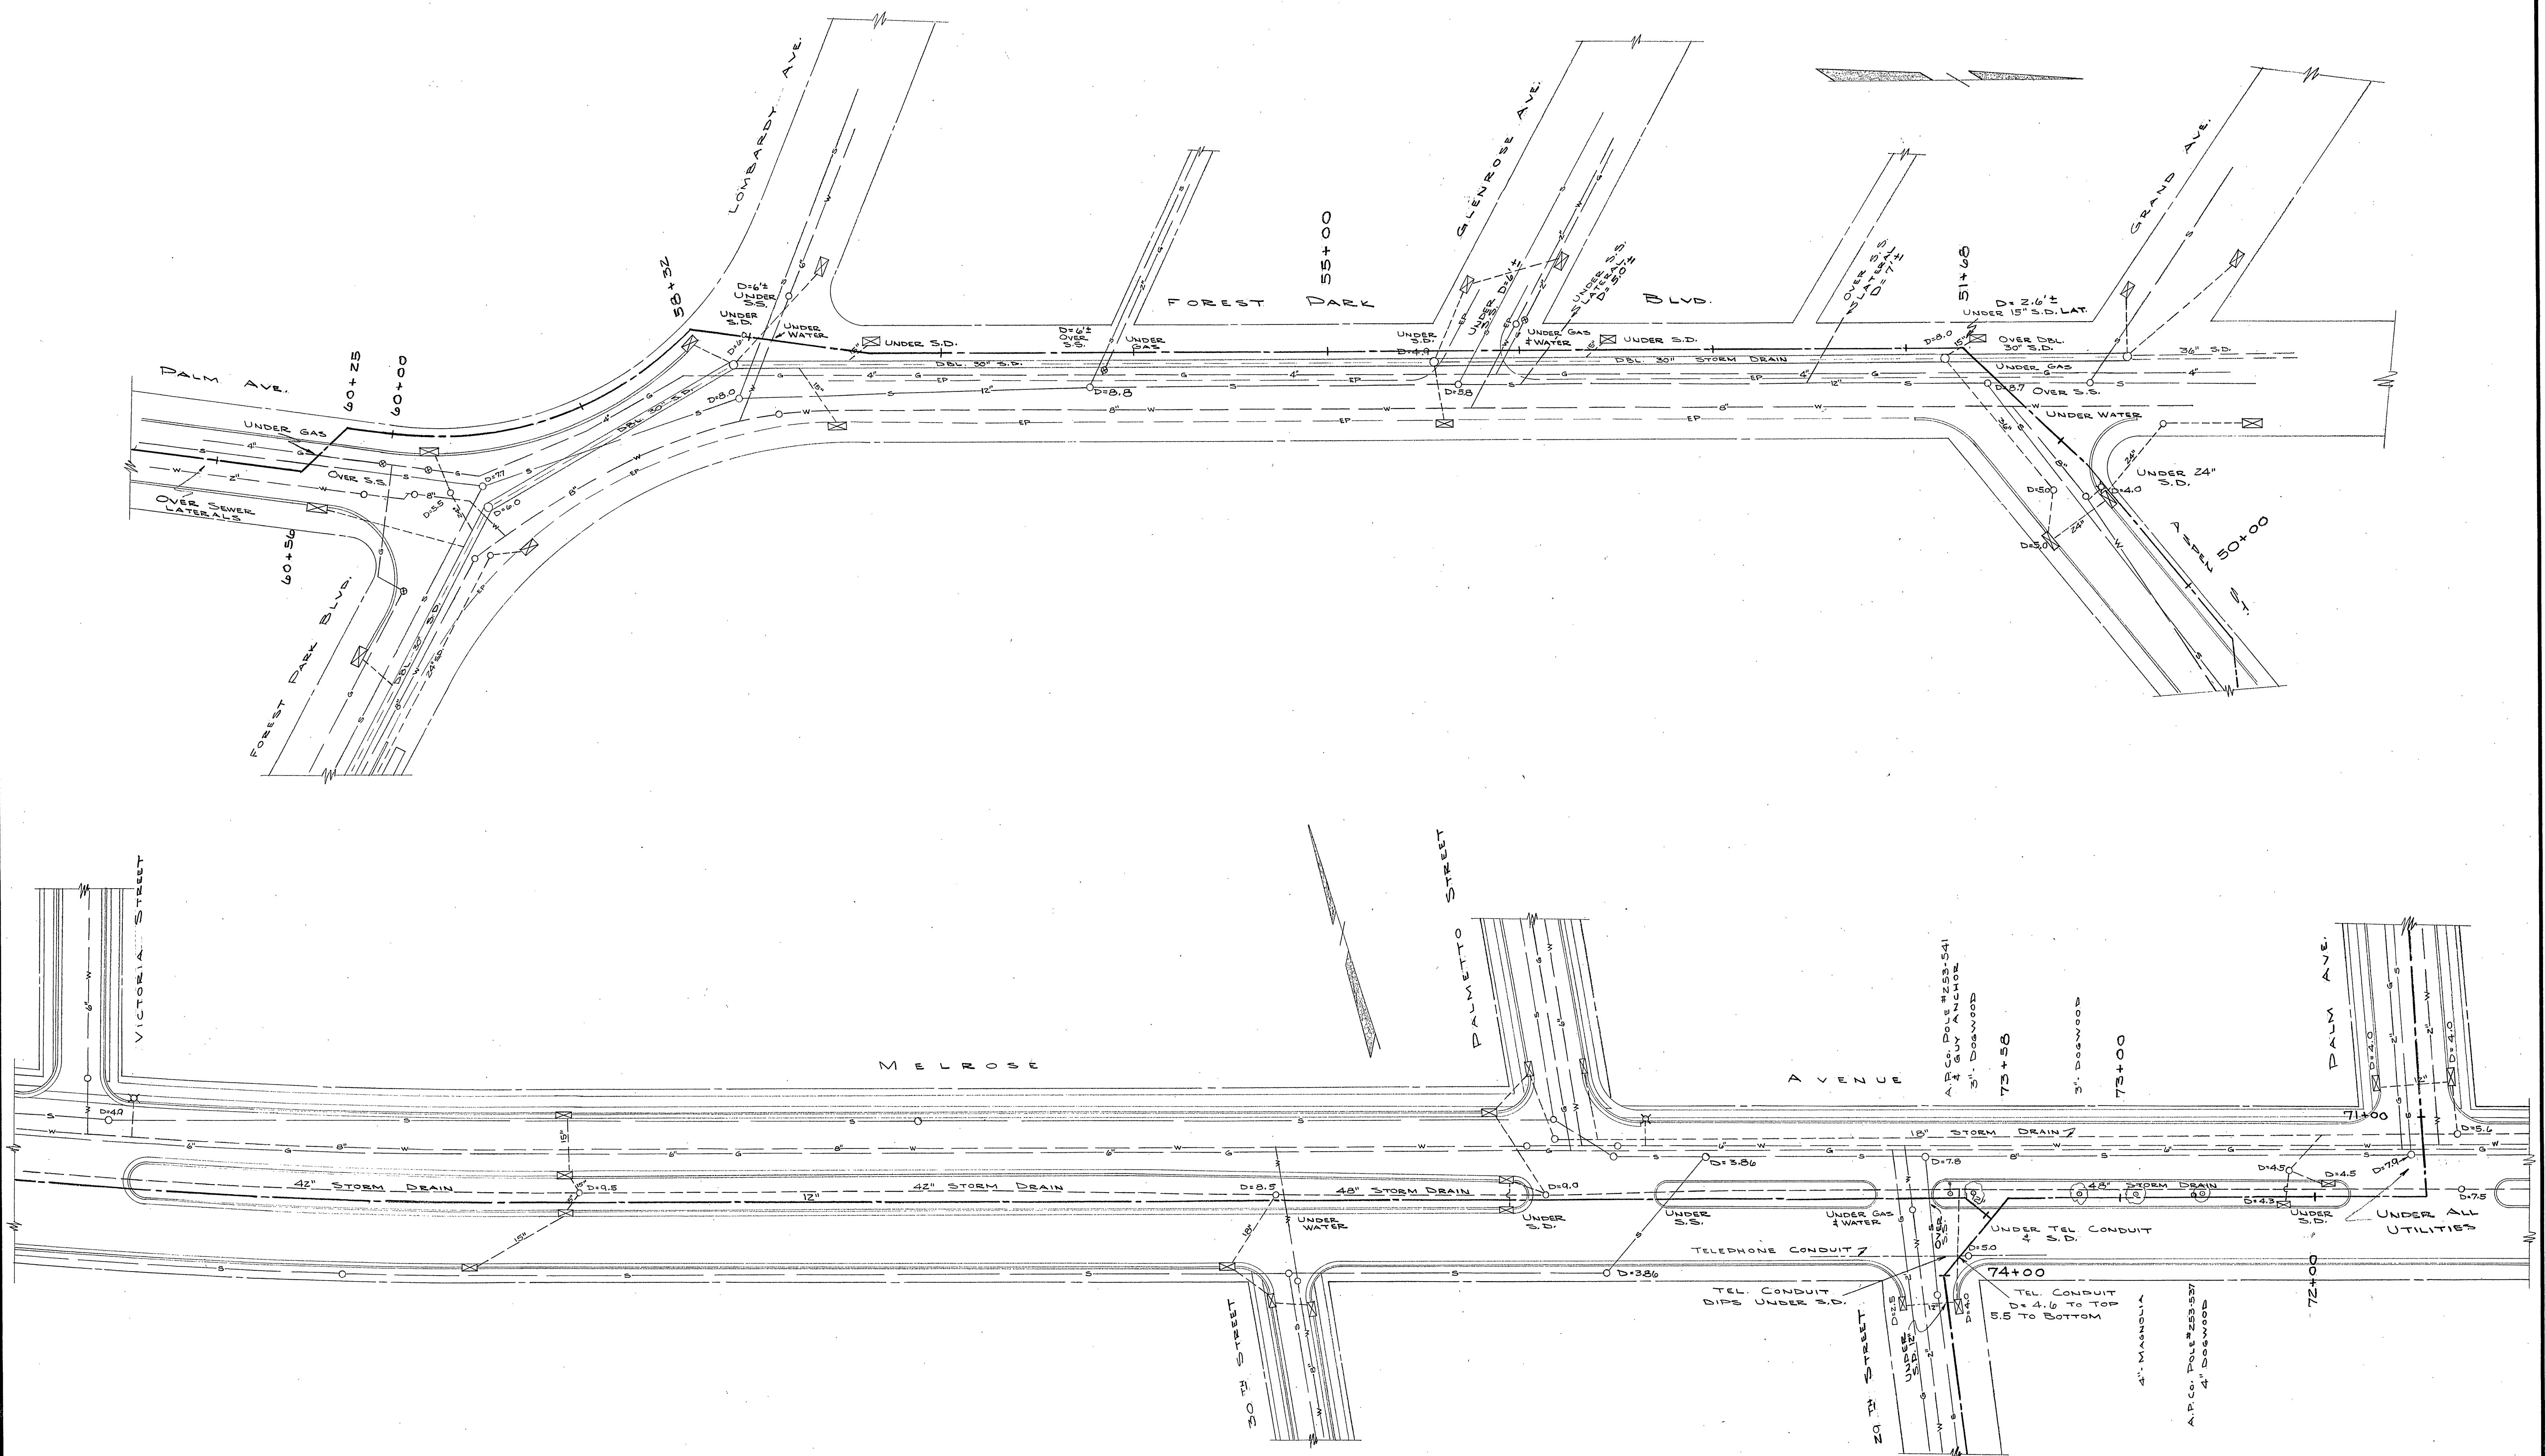

20" TRANSMISSION MAIN
 DELRAY SYSTEM
 ALTERNATE ROUTE FROM
 KIRKLAND DRIVE SOUTHWARD
 TO SALEM TURNPIKE

 SCALE - 1" = 40'
 SHEET 2