


24.66
09.90
14.76 DEEP


OUT 010.13
IN 010.23

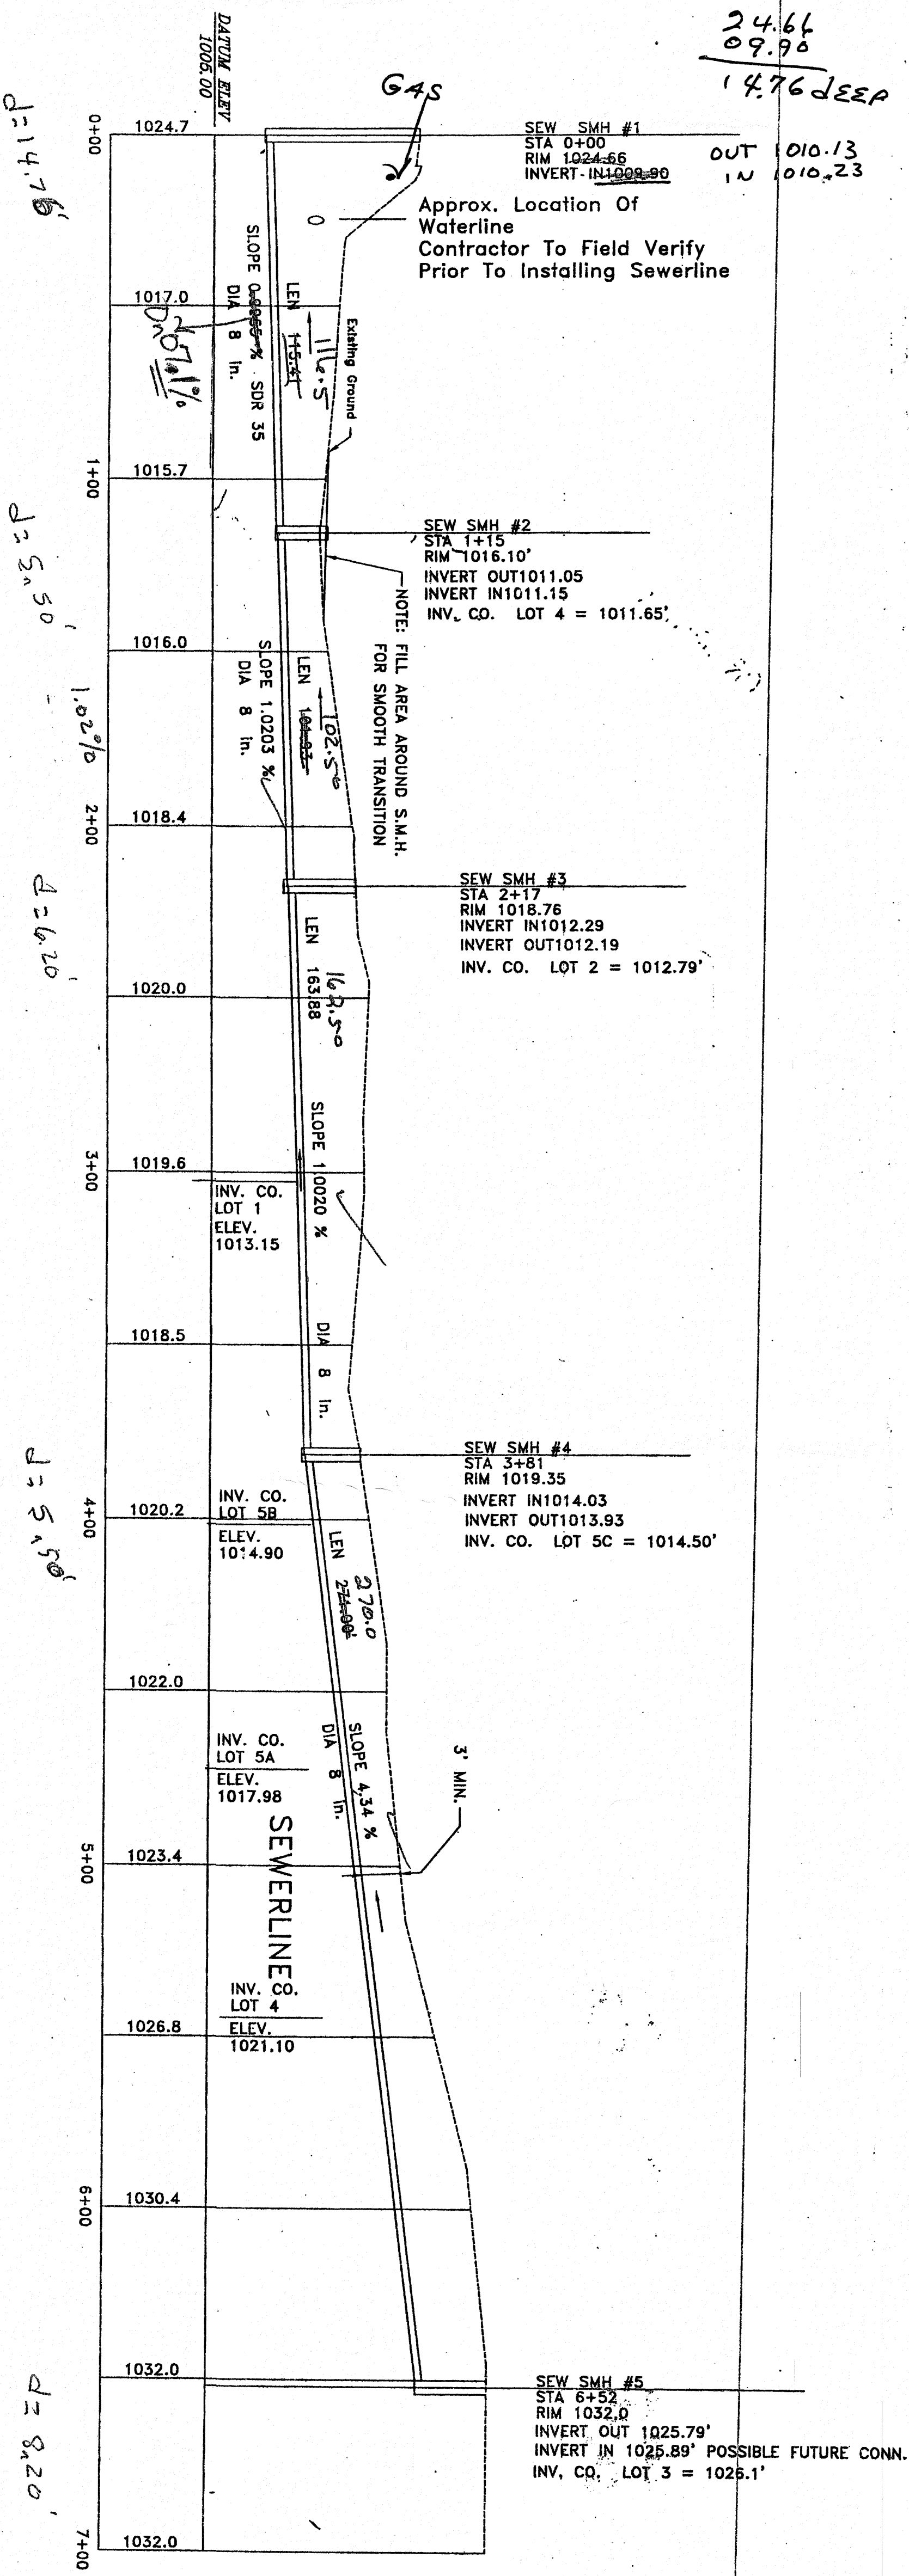

PIERSON ENGINEERING AND SURVEYING
RODERICK F. PIERSON
P.O. BOX 311
710 ROANOKE ROAD
DALEVILLE, VIRGINIA 24083
(540) 966-3027

1	4/14/99	PER COUNTY COMMENTS
2	6/02/99	PER COUNTY COMMENTS
3	7/06/99	PER COUNTY COMMENTS

UTILITY PROFILES FOR
HALEY'S FIELD SUBDIVISION
ROANOKE COUNTY, VIRGINIA

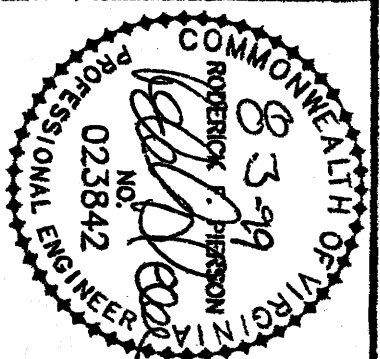

VERT: 1" = 10'
SCALE: 1" = 30'
COMM. NO. R9872
DATE: JUNE 6, 1999
SHEET 3 OF 6

RC 7806