


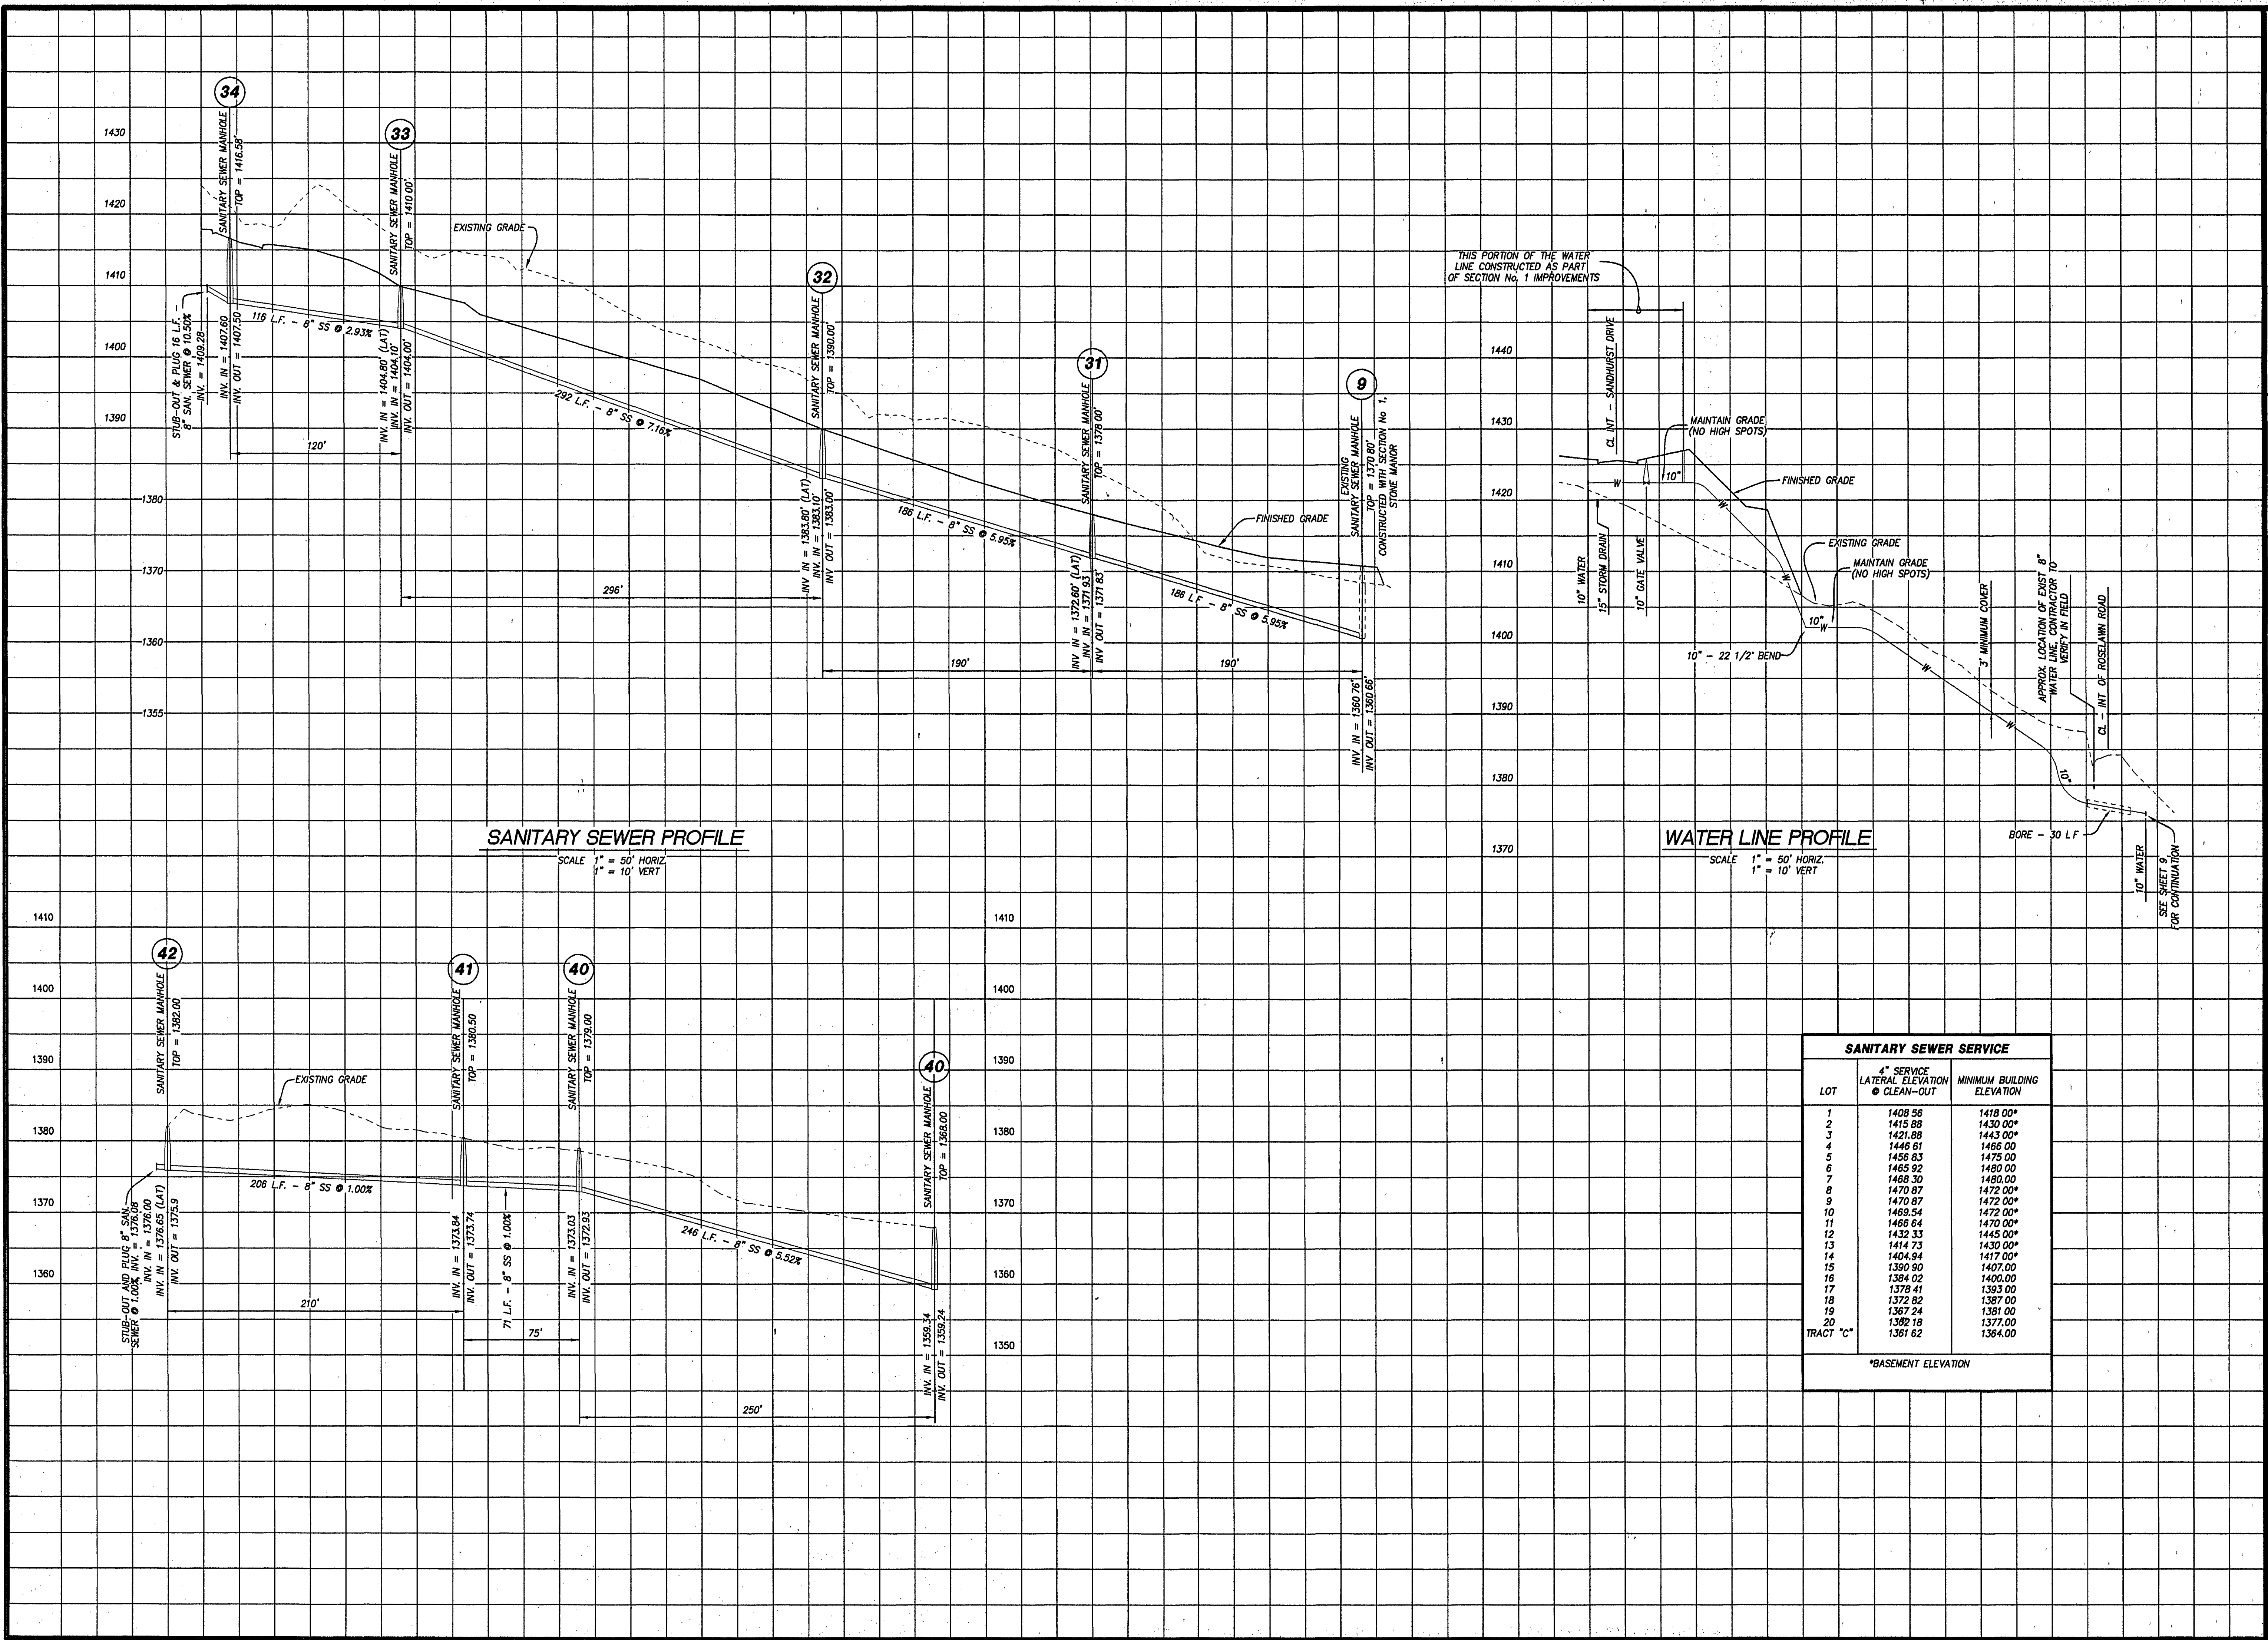

LUMSDEN ASSOCIATES, P.C.
ENGINEERS-SURVEYORS-PLANNERS
ROANOKE, VIRGINIA

4664 BRAMBLETON AVENUE
P.O. BOX 20669
ROANOKE, VIRGINIA 24018

PHONE: (540) 774-4411
FAX: (540) 772-9445
EMAIL: MAIL@LUMSDENPC.COM

SECTION No. 3

"STONE MANOR"

PREPARED FOR
BOONE, BOONE & LOEB, INC.
WINDSOR HILLS MAGISTERIAL DISTRICT
ROANOKE COUNTY, VIRGINIA

COMMONWEALTH OF VIRGINIA
THOMAS C. DALE
No. 033002
3-20-03
PROFESSIONAL ENGINEER

WWWVA ID# 60SG72

NO.	DATE	REVISIONS
1		
2		
3		
4		
5		

DATE: 20 MARCH 2003

SCALE: 1" = 50'

COMMISSION NO: 01-409

CADD FILE: F:\2003\0303\ENG\SECTION\0303040800P

SHEET 8 OF 12