
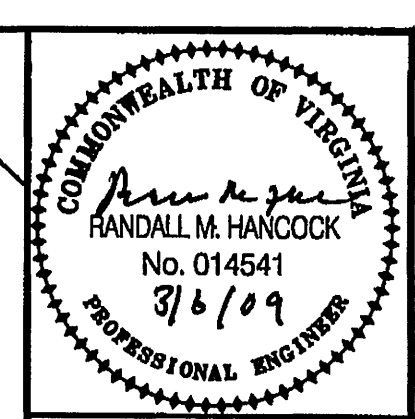


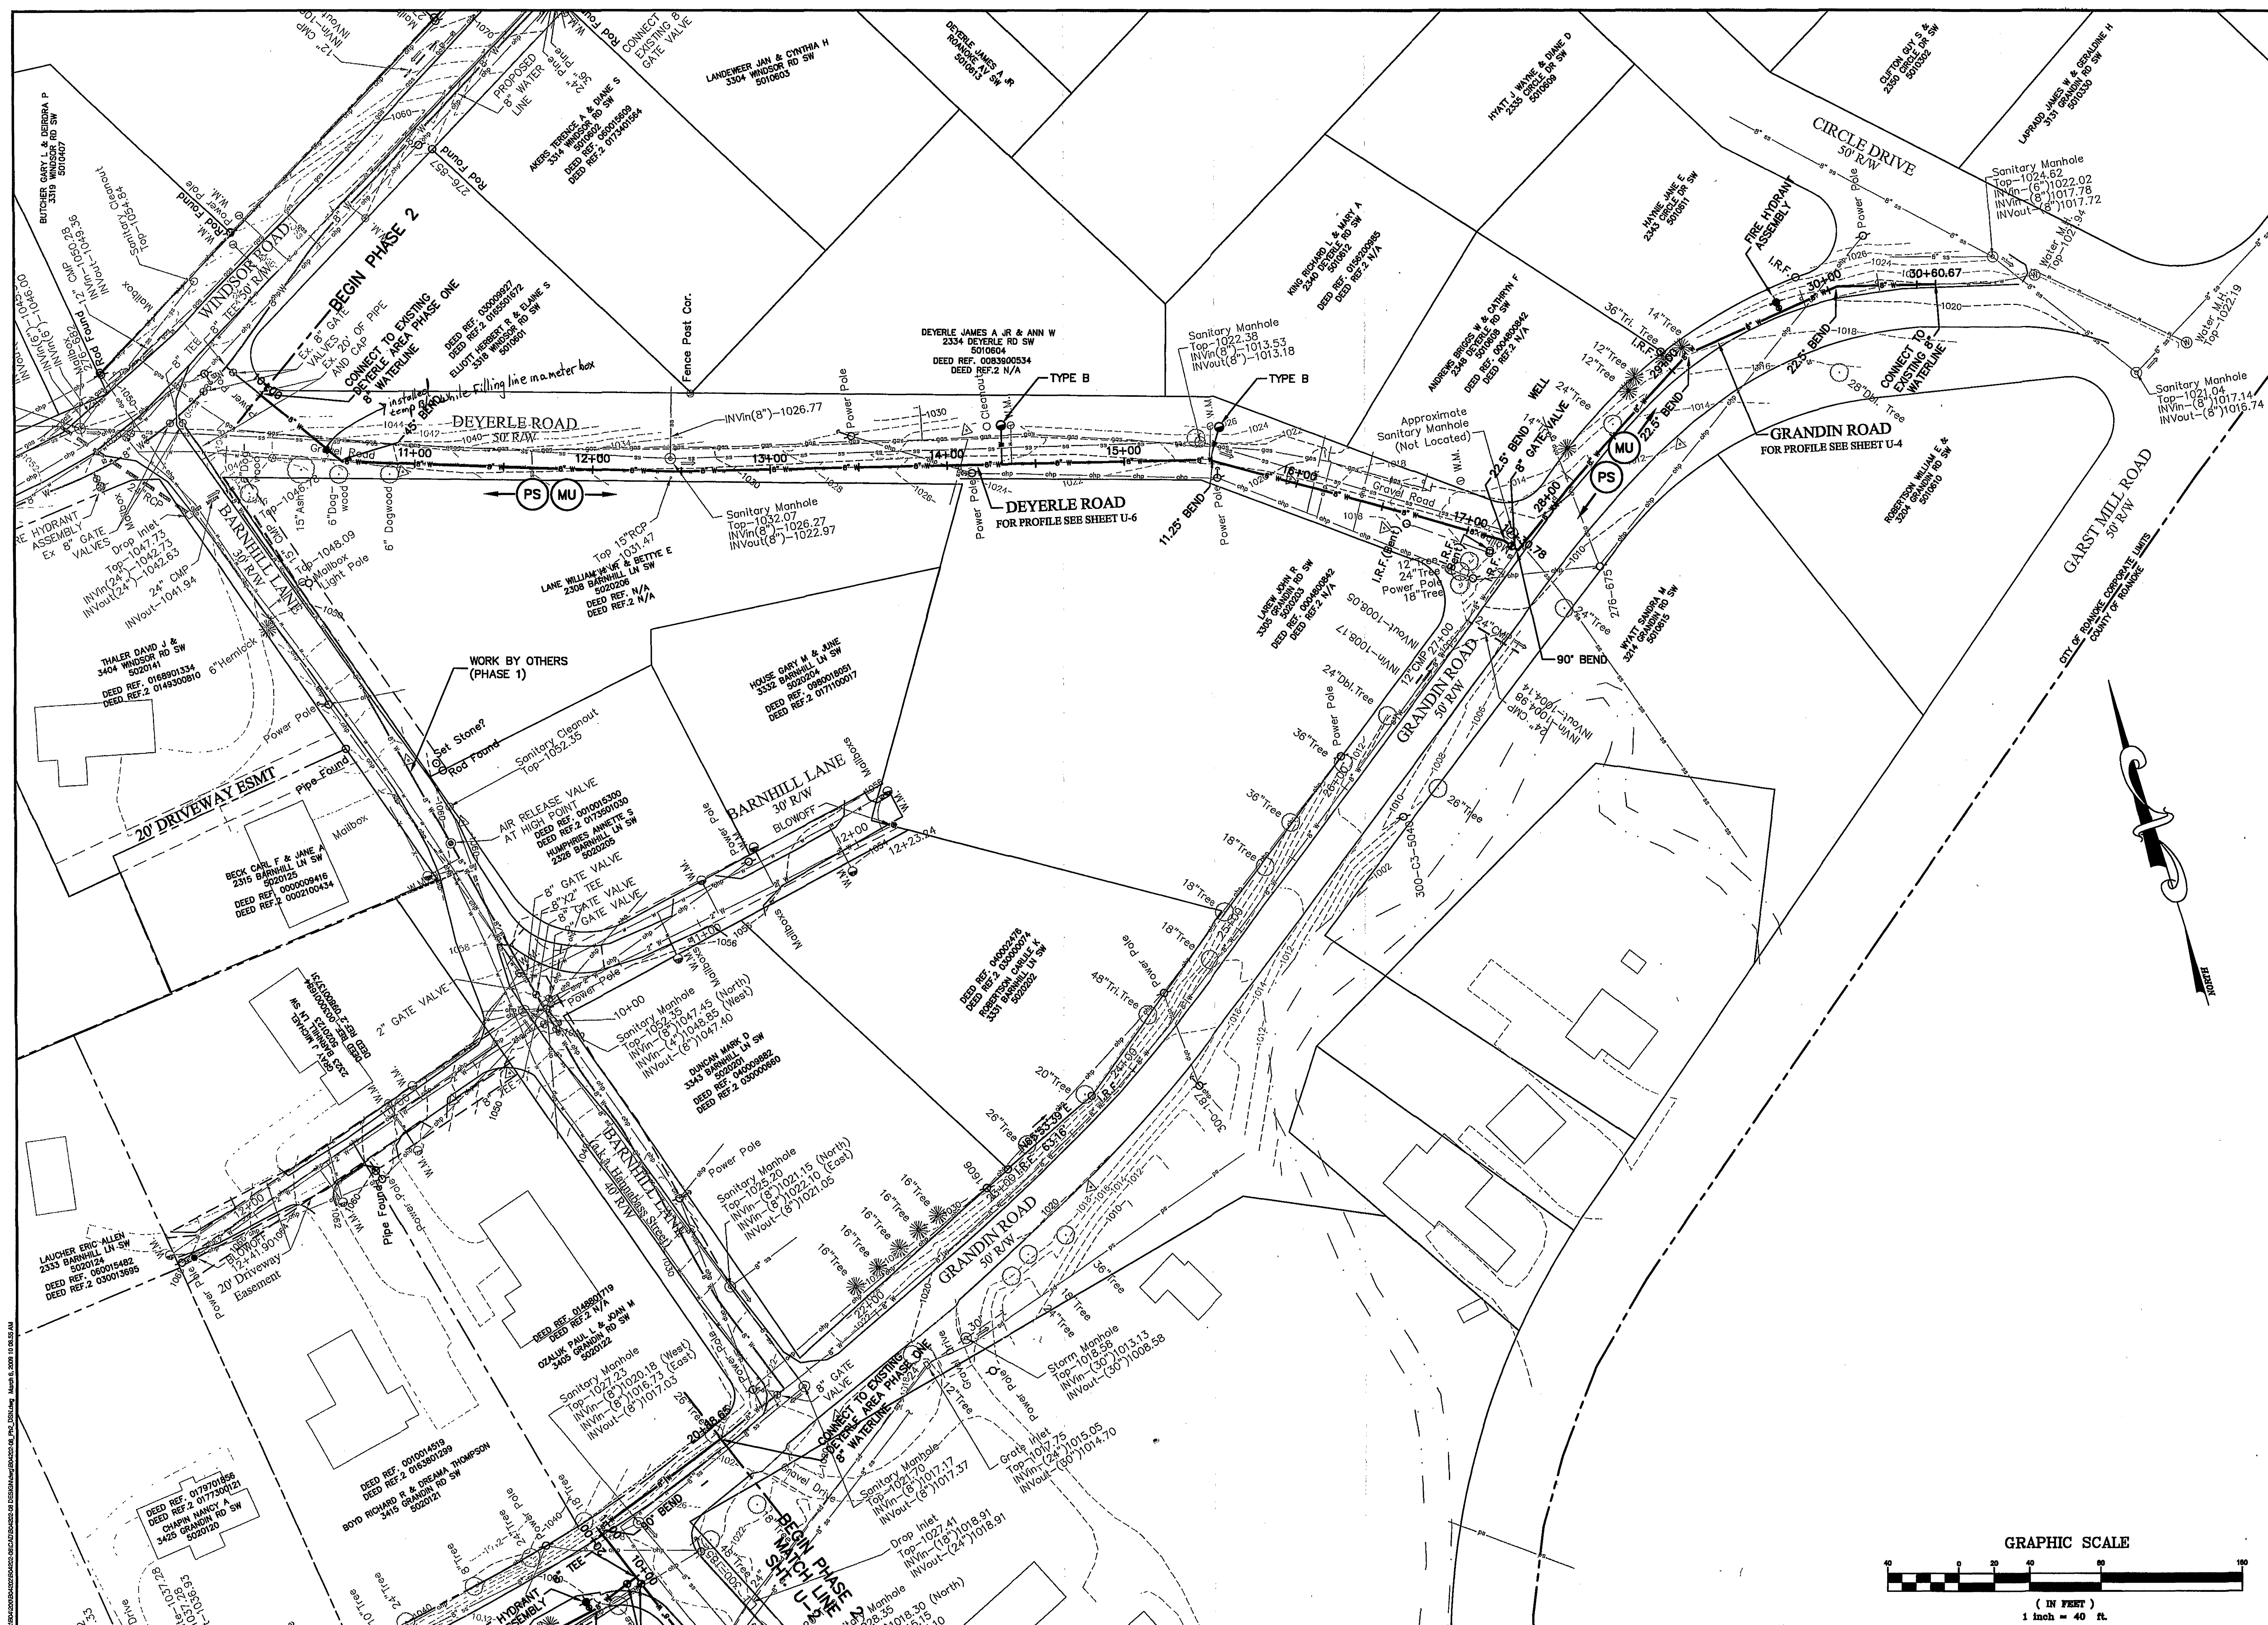

Draper Aden Associates
Engineering • Surveying • Environmental Services

Richmond, VA
Charlottesville, VA
Hampton Roads, VA

Blacksburg, VA
280 South Main Street
Blacksburg, VA 24060
540-552-0444 Fax: 540-552-0281
www.daa.com

**WATERLINE PLAN
DEYERLE AREA PHASE 2 WATERLINE REPLACEMENT**

WESTERN VIRGINIA WATER AUTHORITY
CITY OF ROANOKE, VIRGINIA

REVISIONS	
DECEMBER 10, 2008	PER CITY COMMENTS
MARCH 2, 2009	PER WVA COMMENTS
DESIGNED BY:	RMH
DRAWN BY:	DLG
CHECKED BY:	RMH
SCALE:	1"=40'
DATE:	10-24-07
PROJECT NUMBER:	B04202-08
U-1	

