
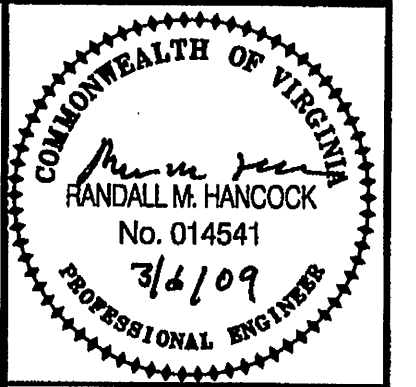


\\nas01\proj\2008\02-00\02-00-0000\02-00-0000.dwg, PLOT DATE: March 1, 2009 3:05:25 PM

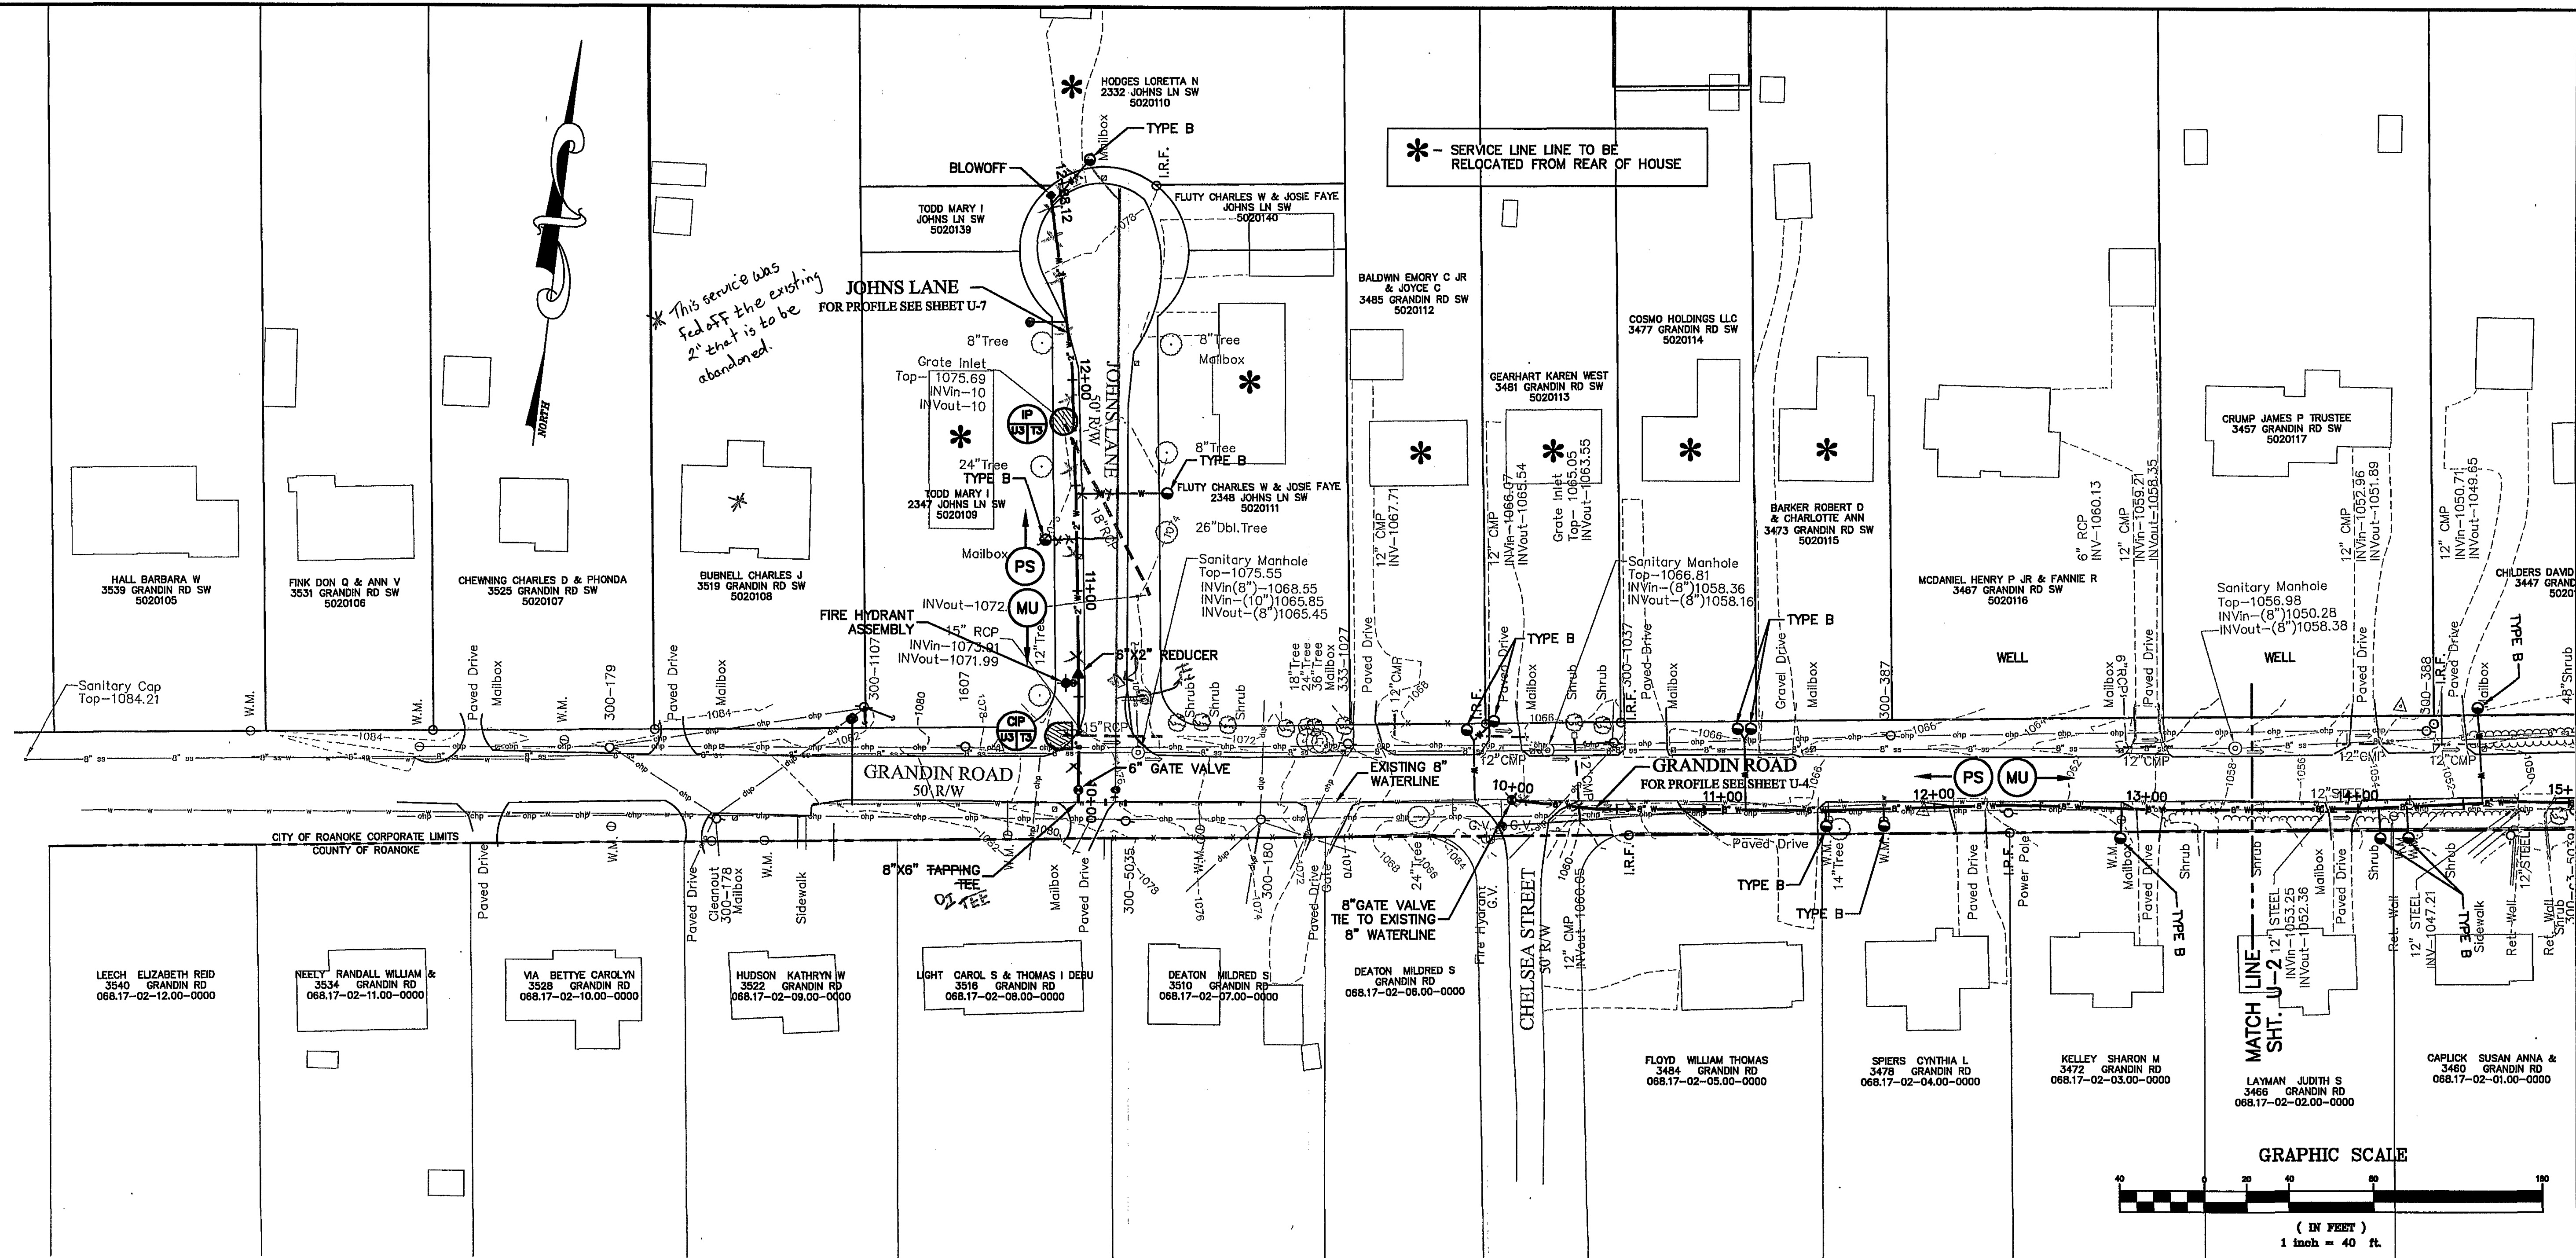

Draper Aden Associates
Engineering • Surveying • Environmental Services
Richmond, VA
Charlottesville, VA
Hampton Roads, VA
Blackburg, VA
2208 South Main Street
Blackburg, VA 24060
540-552-0444 Fax: 540-552-0291
www.daa.com

**WATERLINE PLAN
DEYERLE AREA PHASE 2 WATERLINE REPLACEMENT**
WESTERN VIRGINIA WATER AUTHORITY
CITY OF ROANOKE, VIRGINIA

DESIGNED BY: RMH	
DRAWN BY: DLG	
CHECKED BY: RMH	
SCALE: 1"=40'	
DATE: 10-24-07	
PROJECT NUMBER: B04202-08	
U-3	