
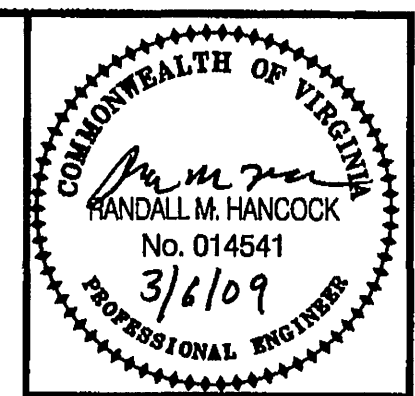
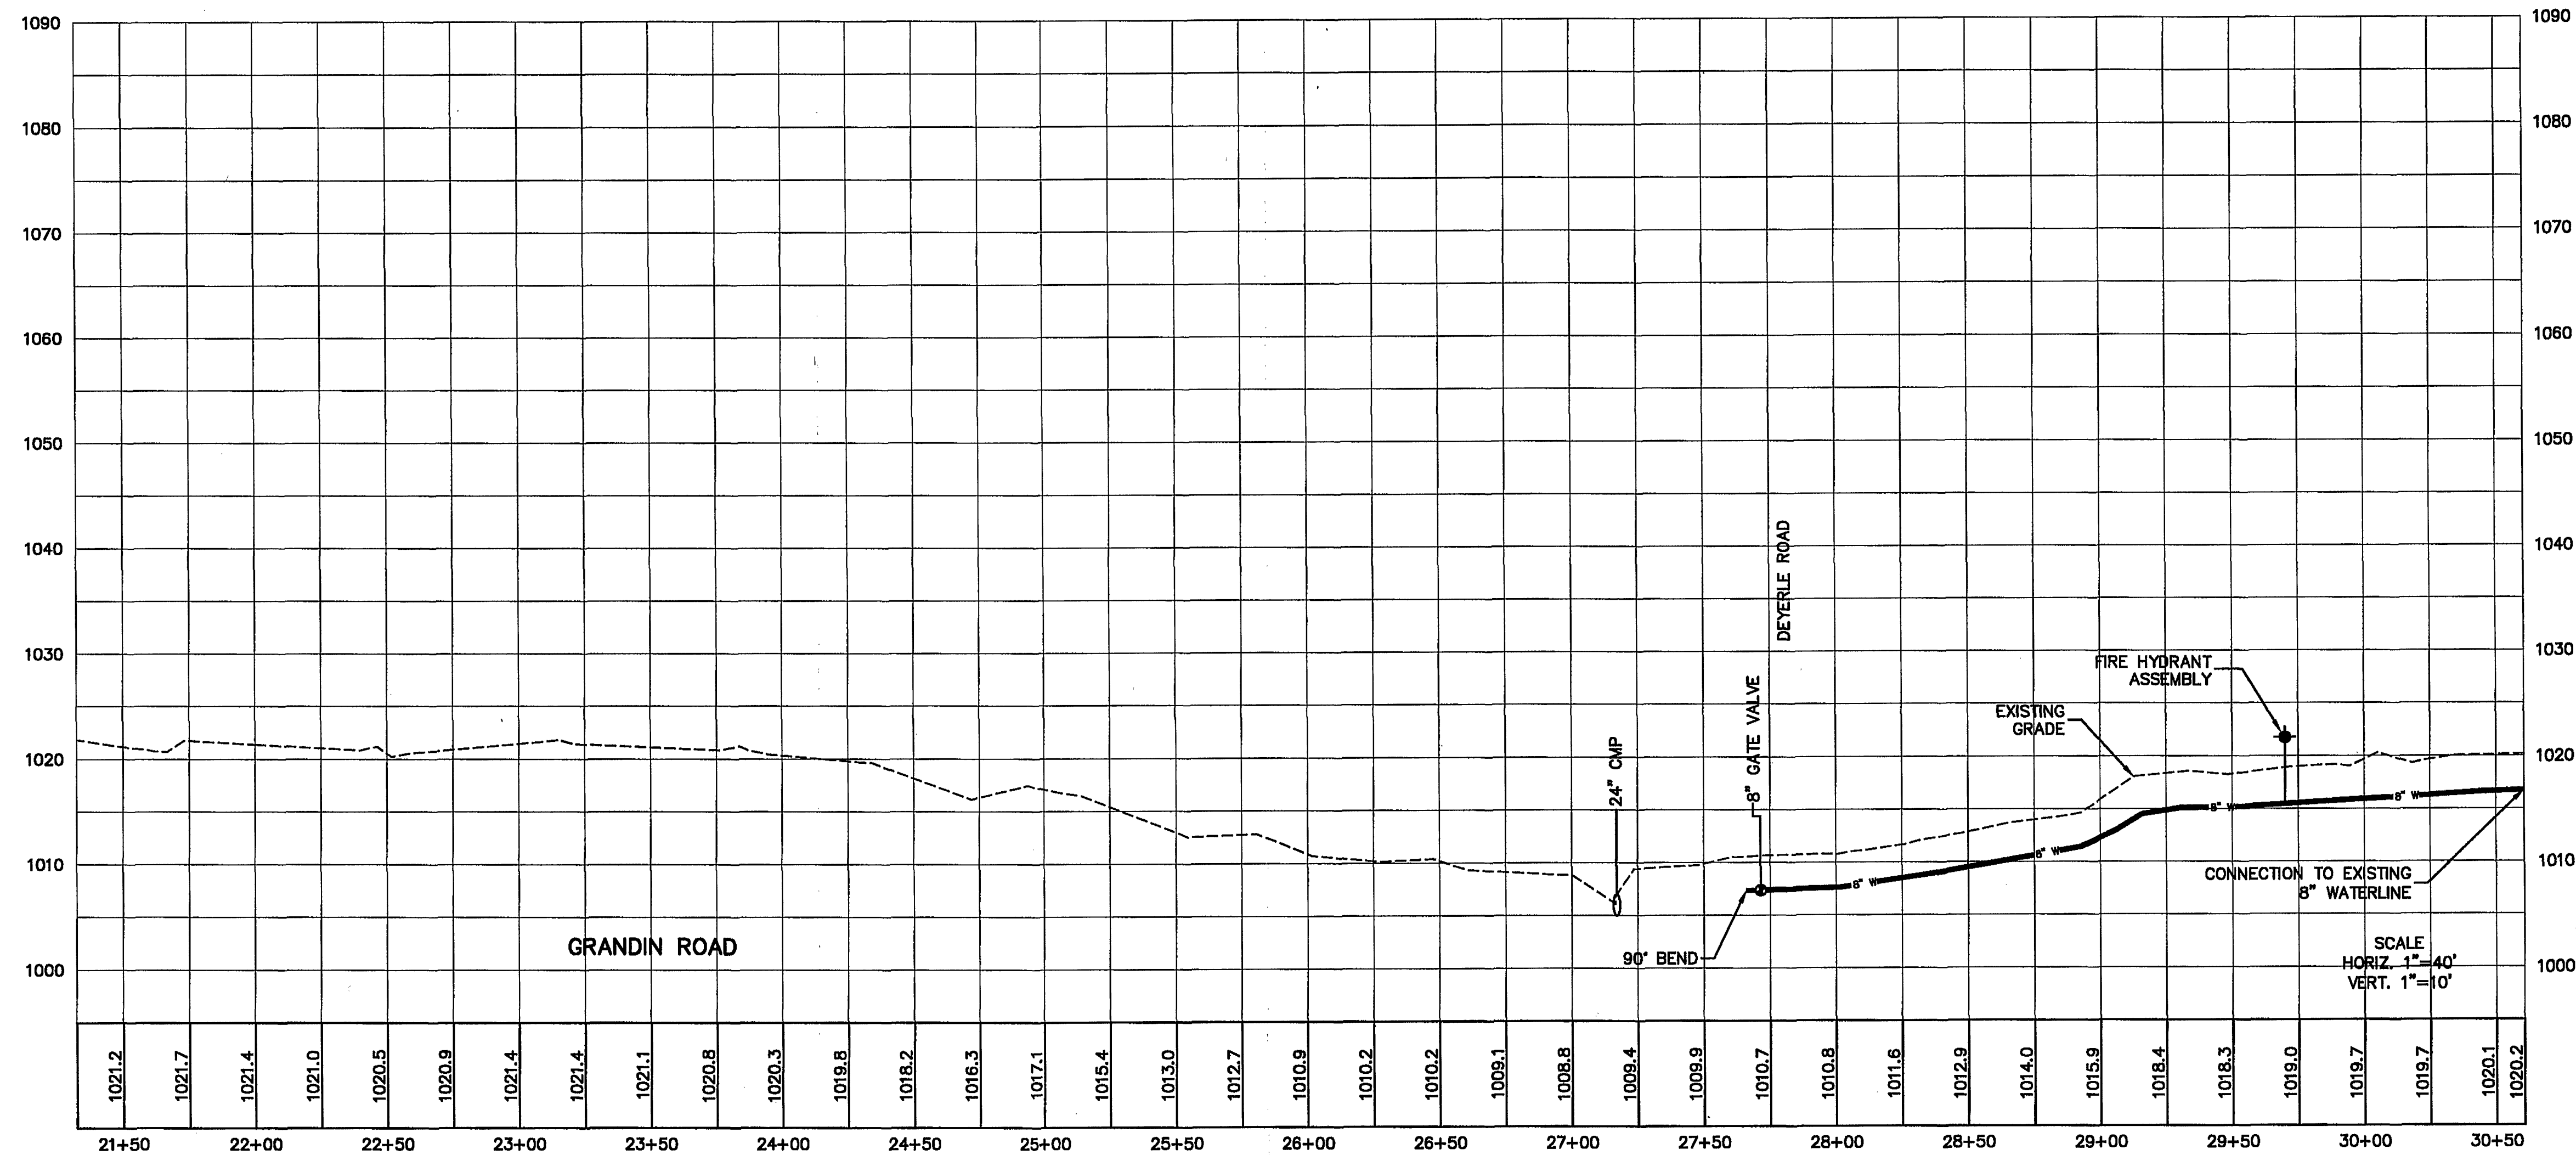


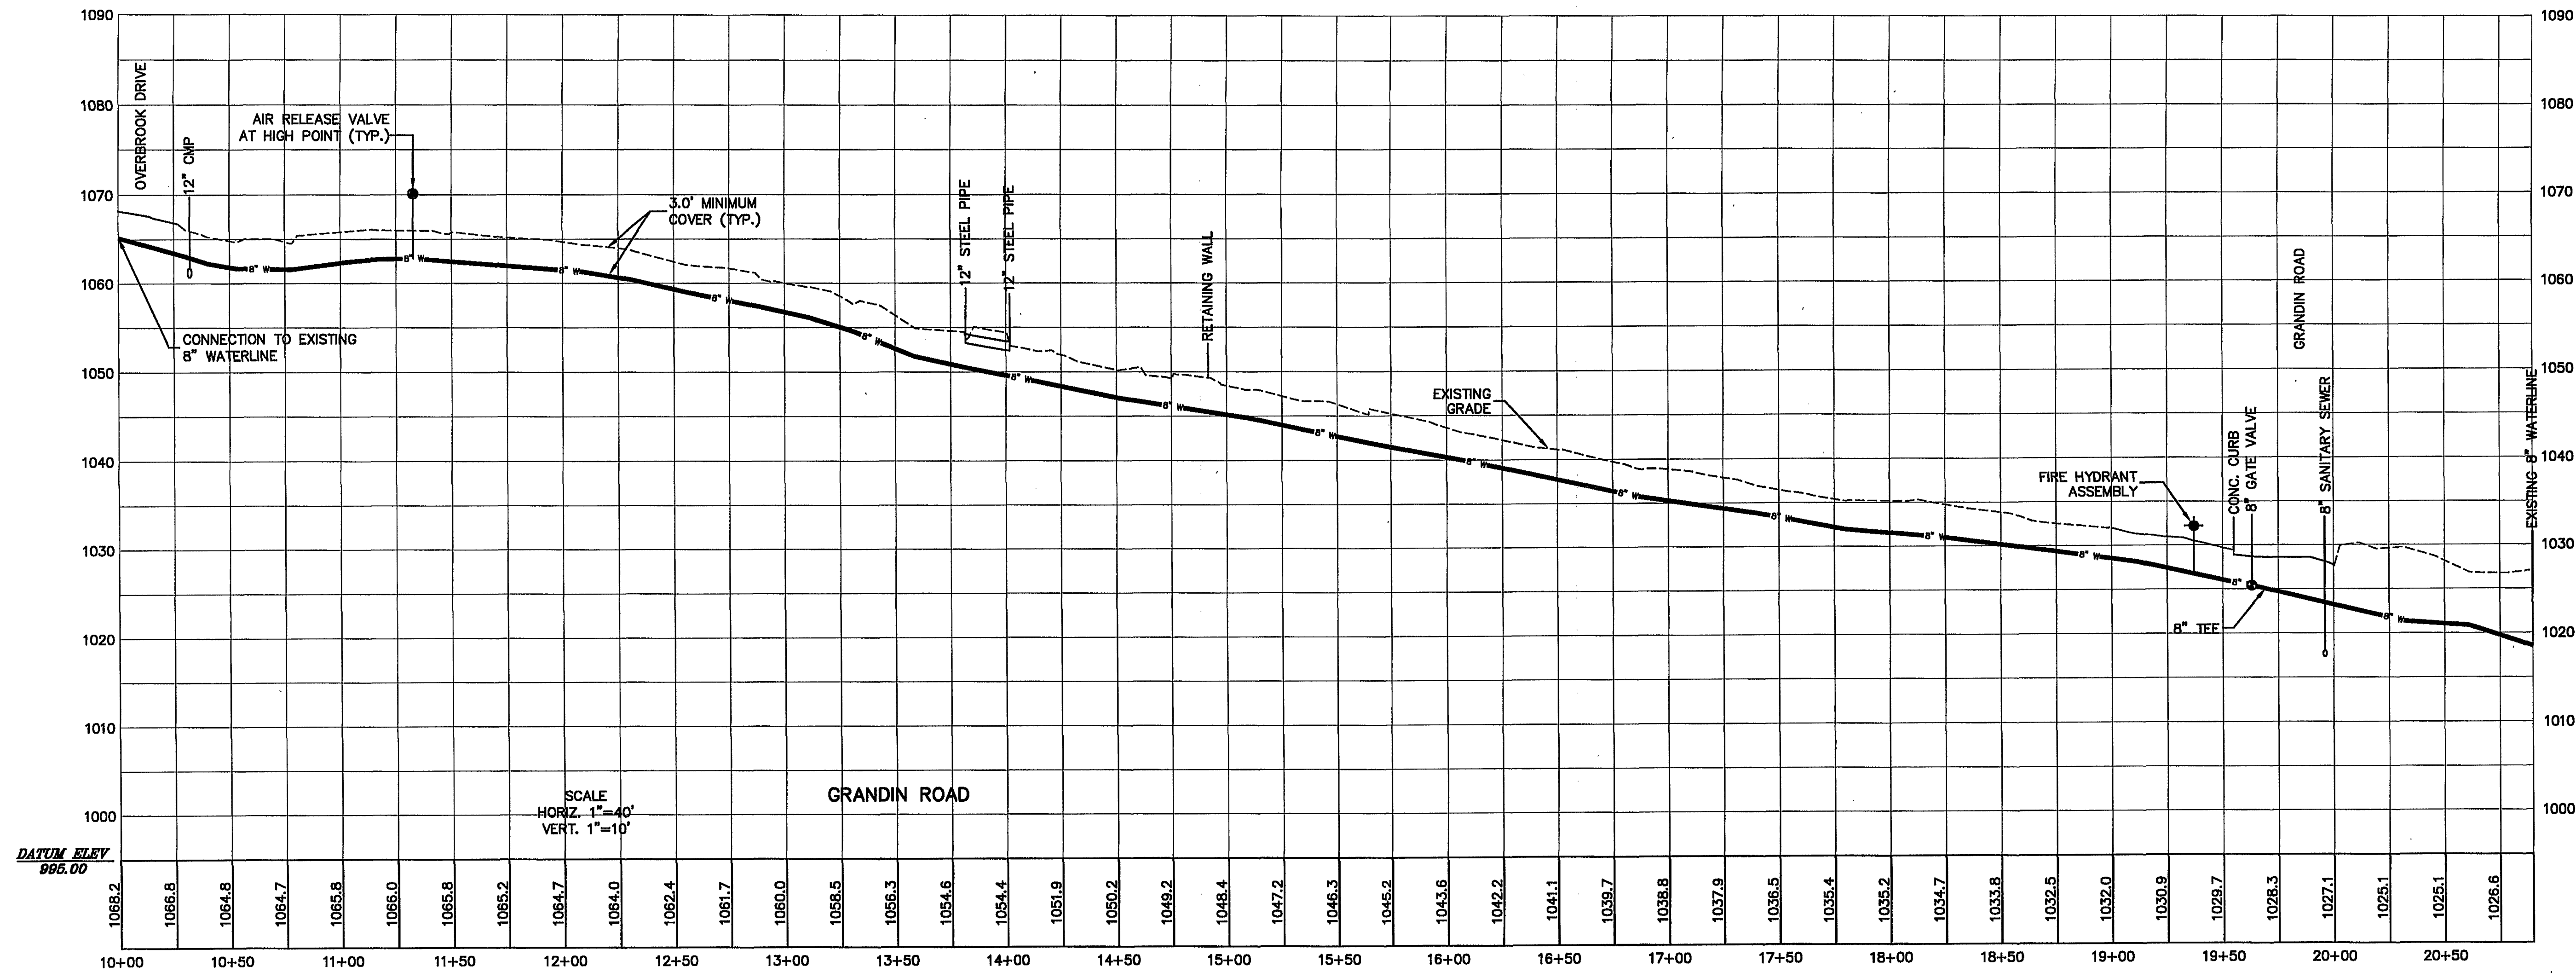

Draper Aden Associates
 Engineering • Surveying • Environmental Services
 Richmond, VA
 Charlottesville, VA
 Hampton Roads, VA
 Blacksburg, VA
 540-552-3444 Fax: 540-552-0231
 www.daa.com

WATERLINE PROFILES
DEYERLE AREA PHASE 2 WATERLINE REPLACEMENT
WESTERN VIRGINIA WATER AUTHORITY
 CITY OF ROANOKE, VIRGINIA

DESIGNED BY:	RMH
DRAWN BY:	DLD
CHECKED BY:	RMH
SCALE:	AS SHOWN
DATE:	10-24-07
PROJECT NUMBER:	B04202-08
U-4	