
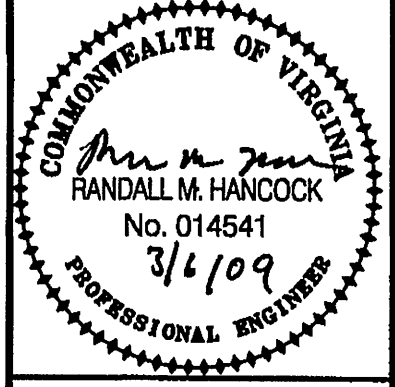
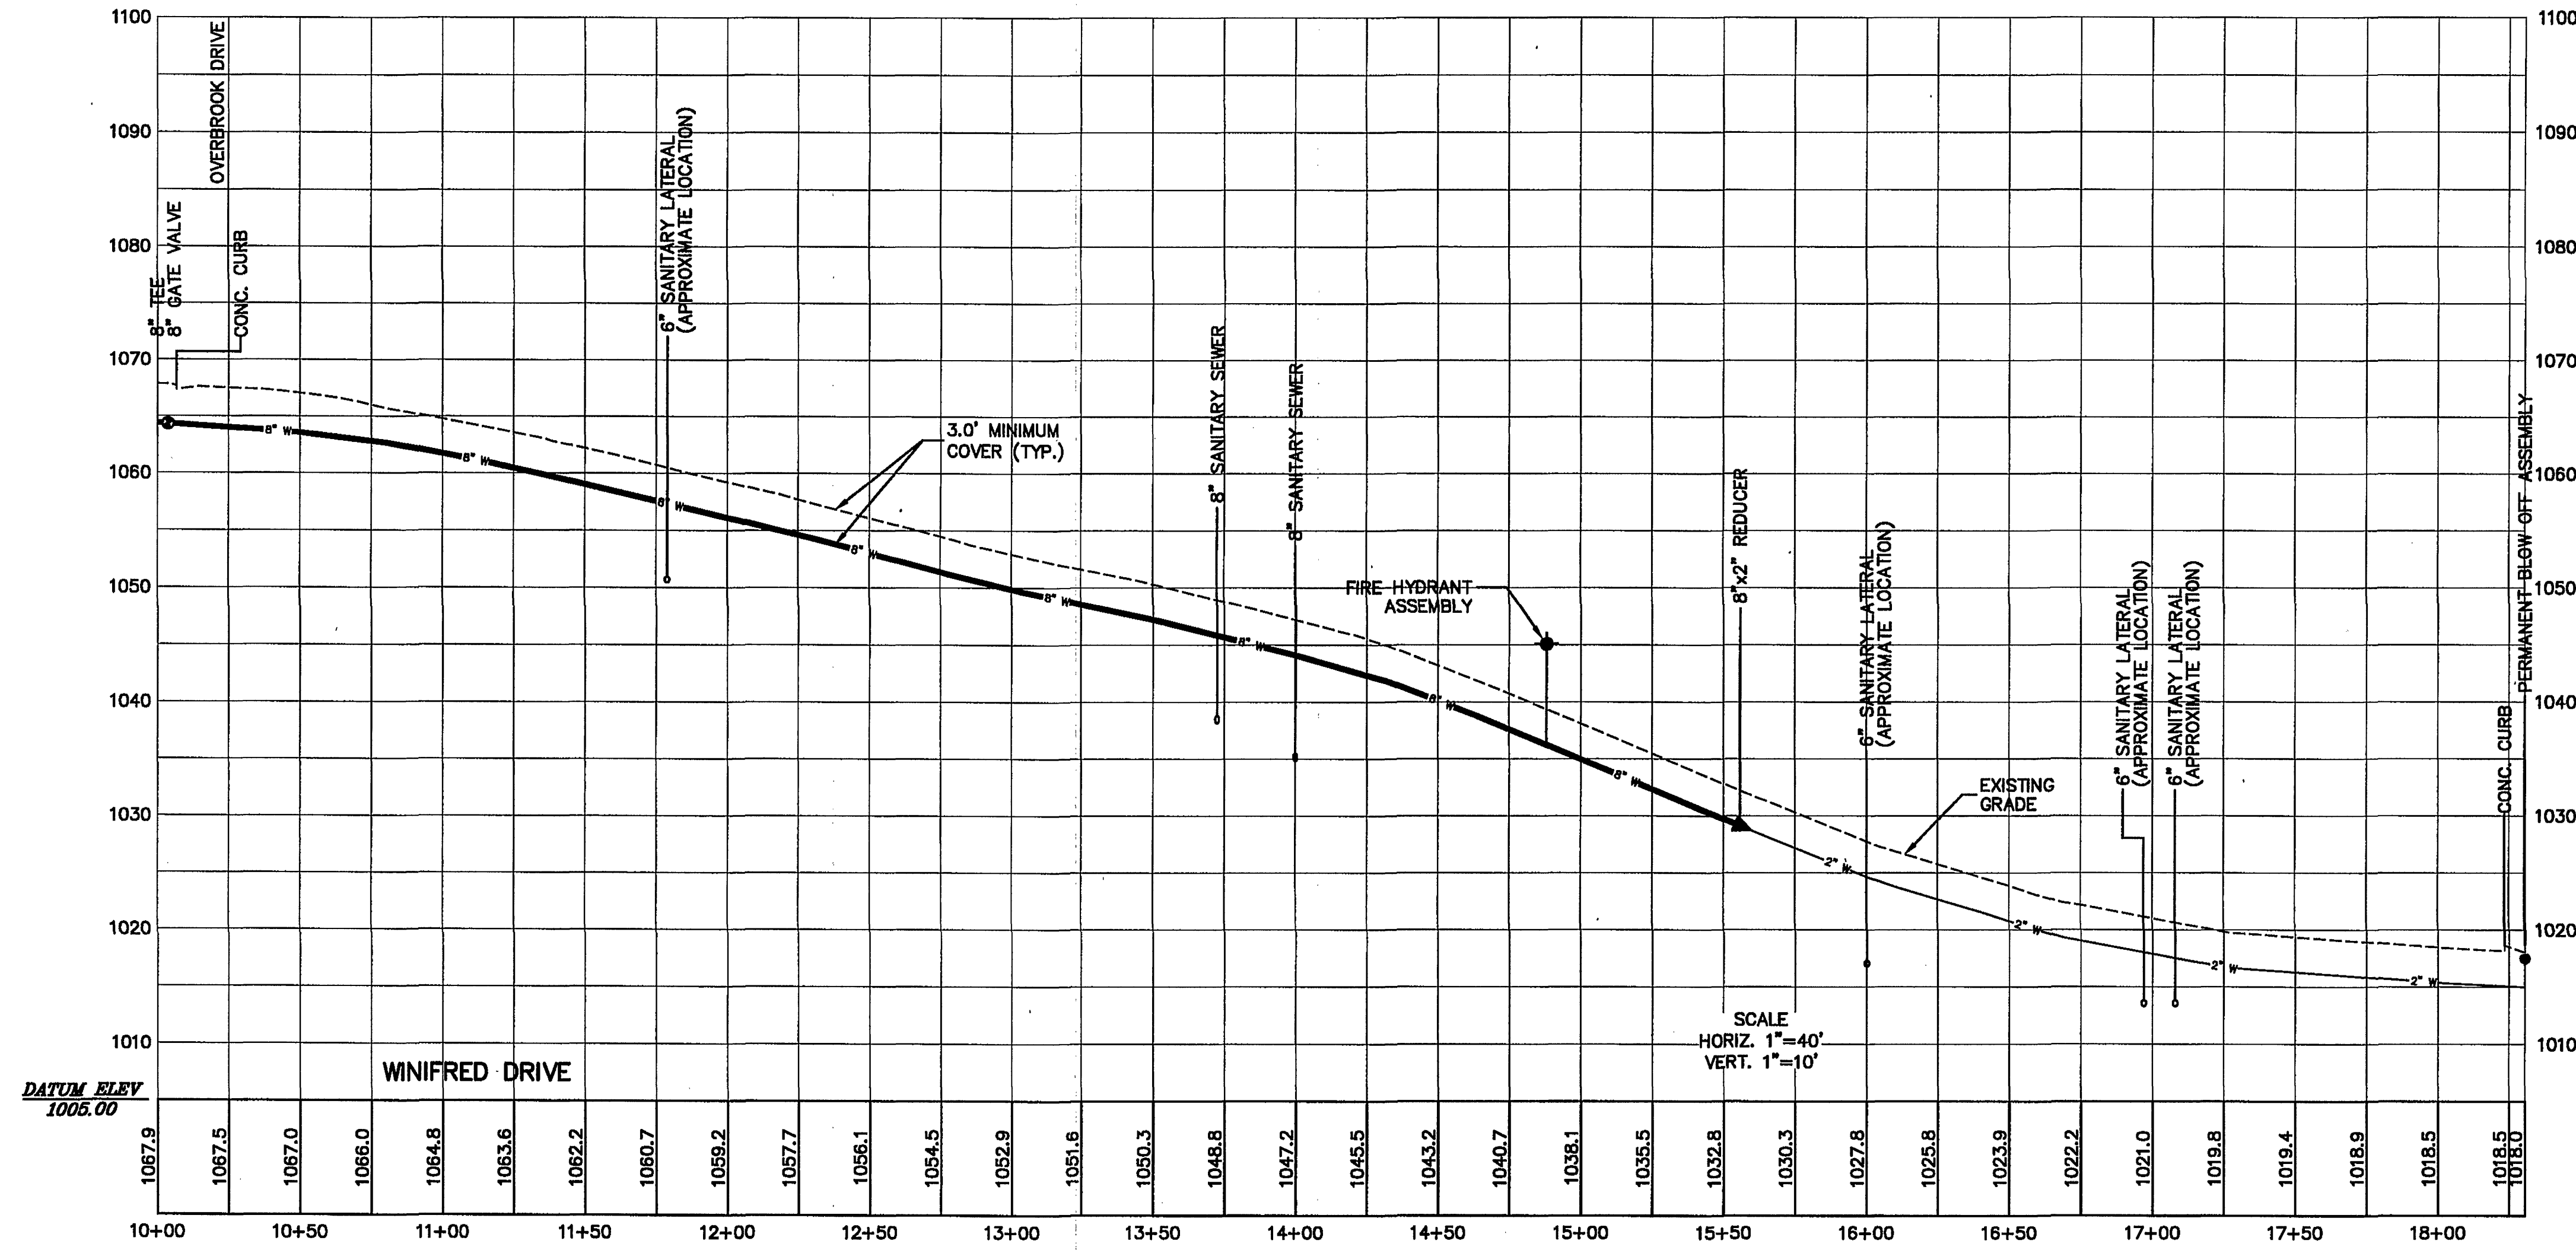


P:\0420208\0420208.dwg 3/1/2009 10:00:00 AM 10/15/2009 10:00:00 AM 10/15/2009 10:00:00 AM 10/15/2009 10:00:00 AM

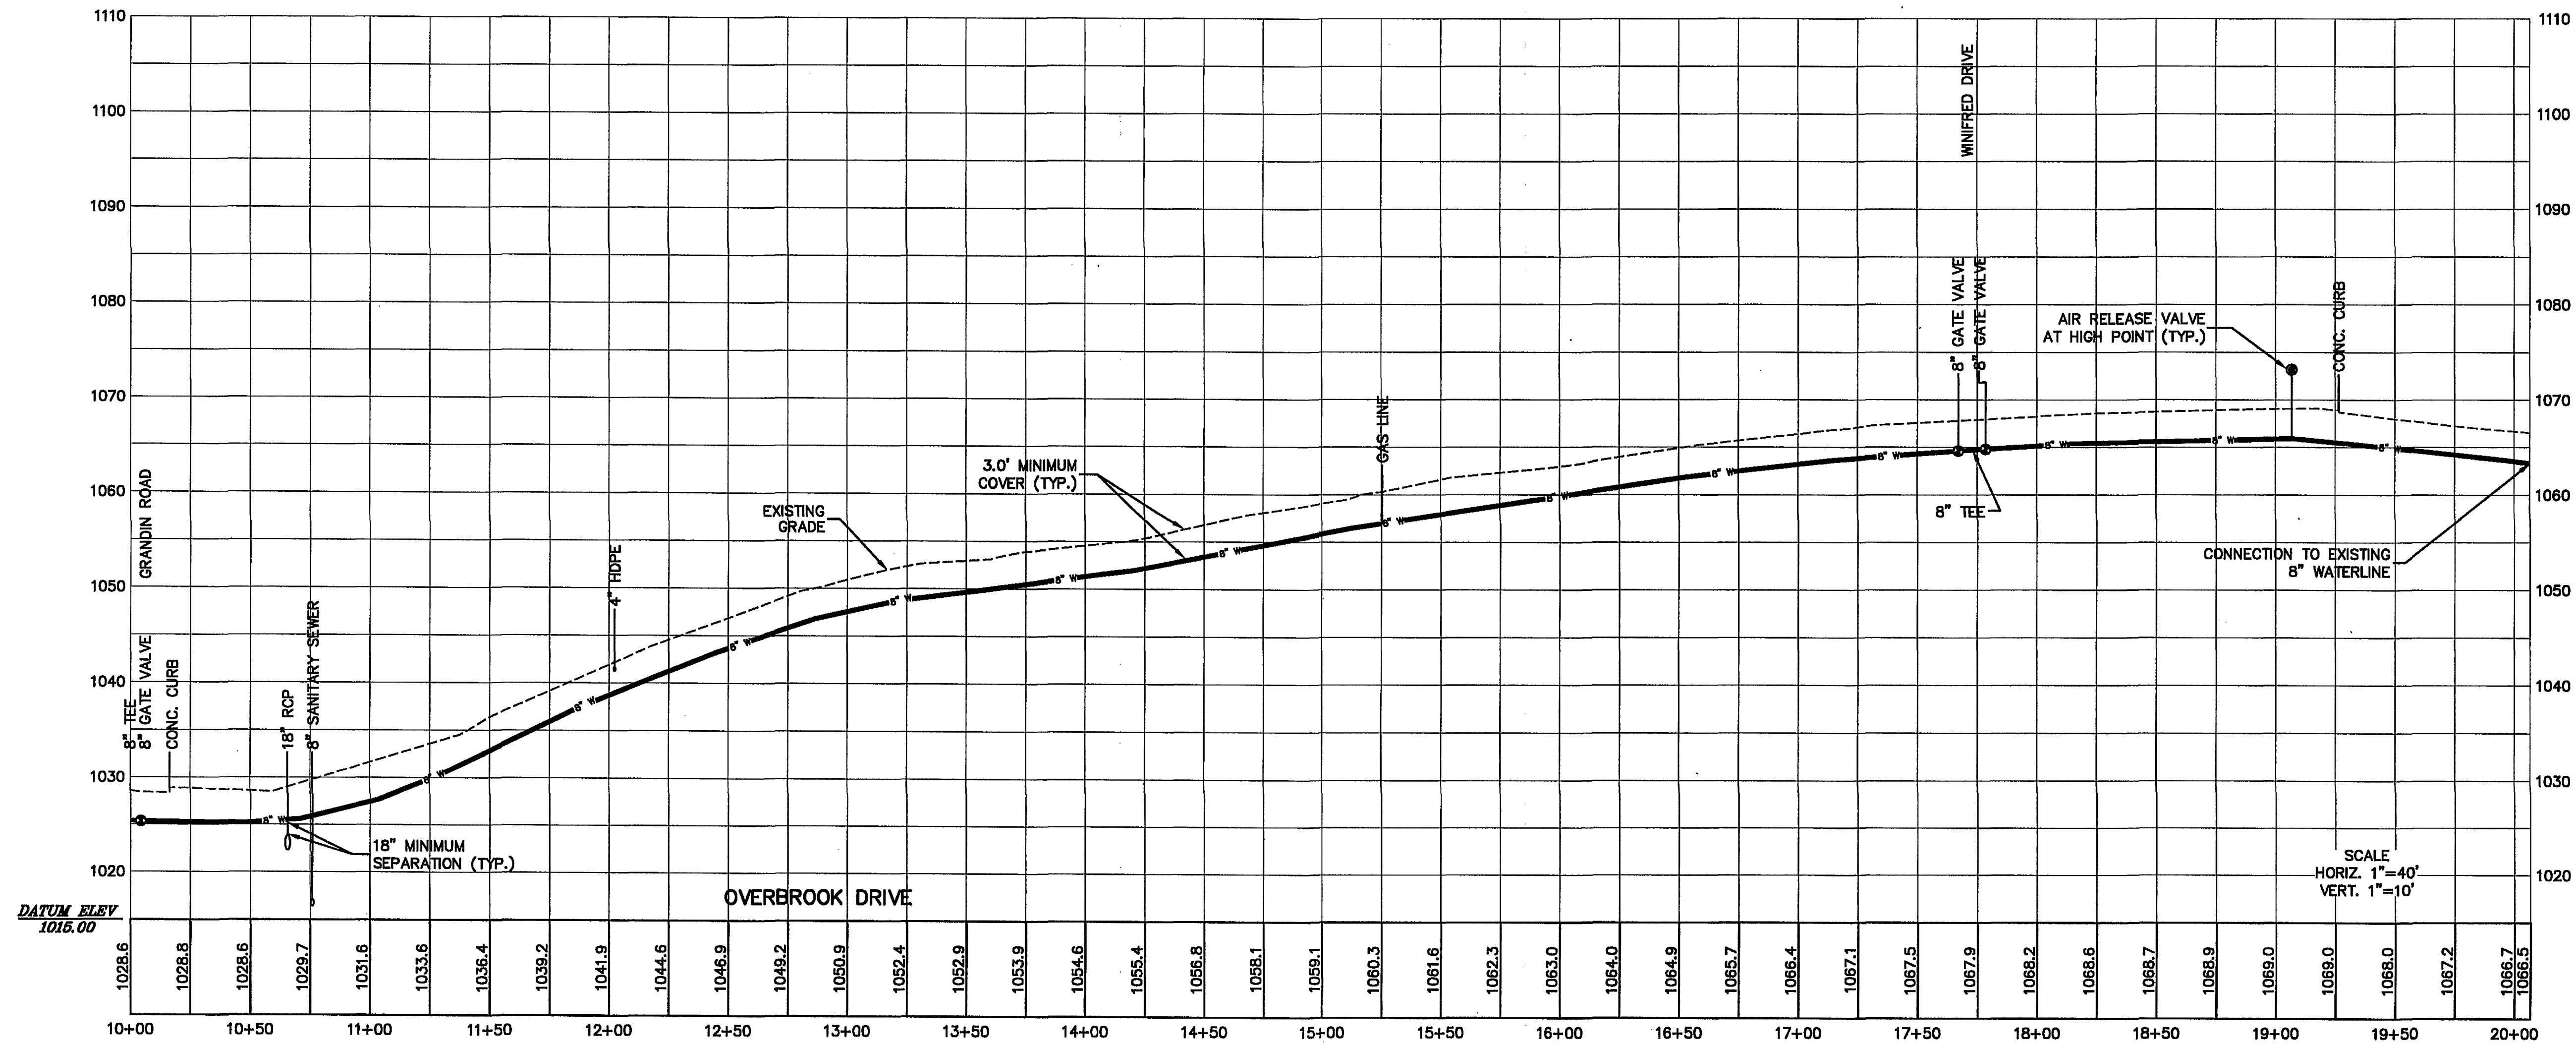

Draper Aden Associates
Engineering • Surveying • Environmental Services
Richmond, VA
Charlottesville, VA
Hampton Roads, VA
Blackburg, VA
2286 South Main Street
Blackburg, VA 22606
540-532-4444
www.daa.com

WATERLINE PROFILES
DEYERLE AREA PHASE 2 WATERLINE REPLACEMENT
WESTERN VIRGINIA WATER AUTHORITY
CITY OF ROANOKE, VIRGINIA

REVISIONS	
MARCH 2, 2009	PER WVA COMMENTS
DESIGNED BY:	RMH
DRAWN BY:	DLD
CHECKED BY:	RMH
SCALE:	AS SHOWN
DATE:	10-24-07
PROJECT NUMBER:	B04202-08
U-5	