
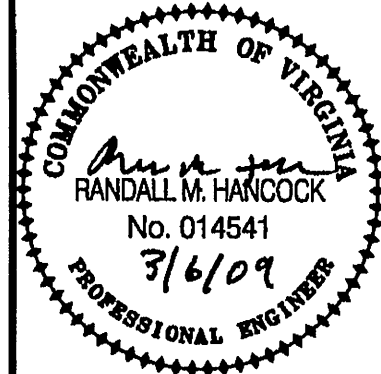


P:\B04202\B04202-08\DWG\B04202-08-01\B04202-08-01.dwg Plot Date: 10/24/07 10:24:07 AM

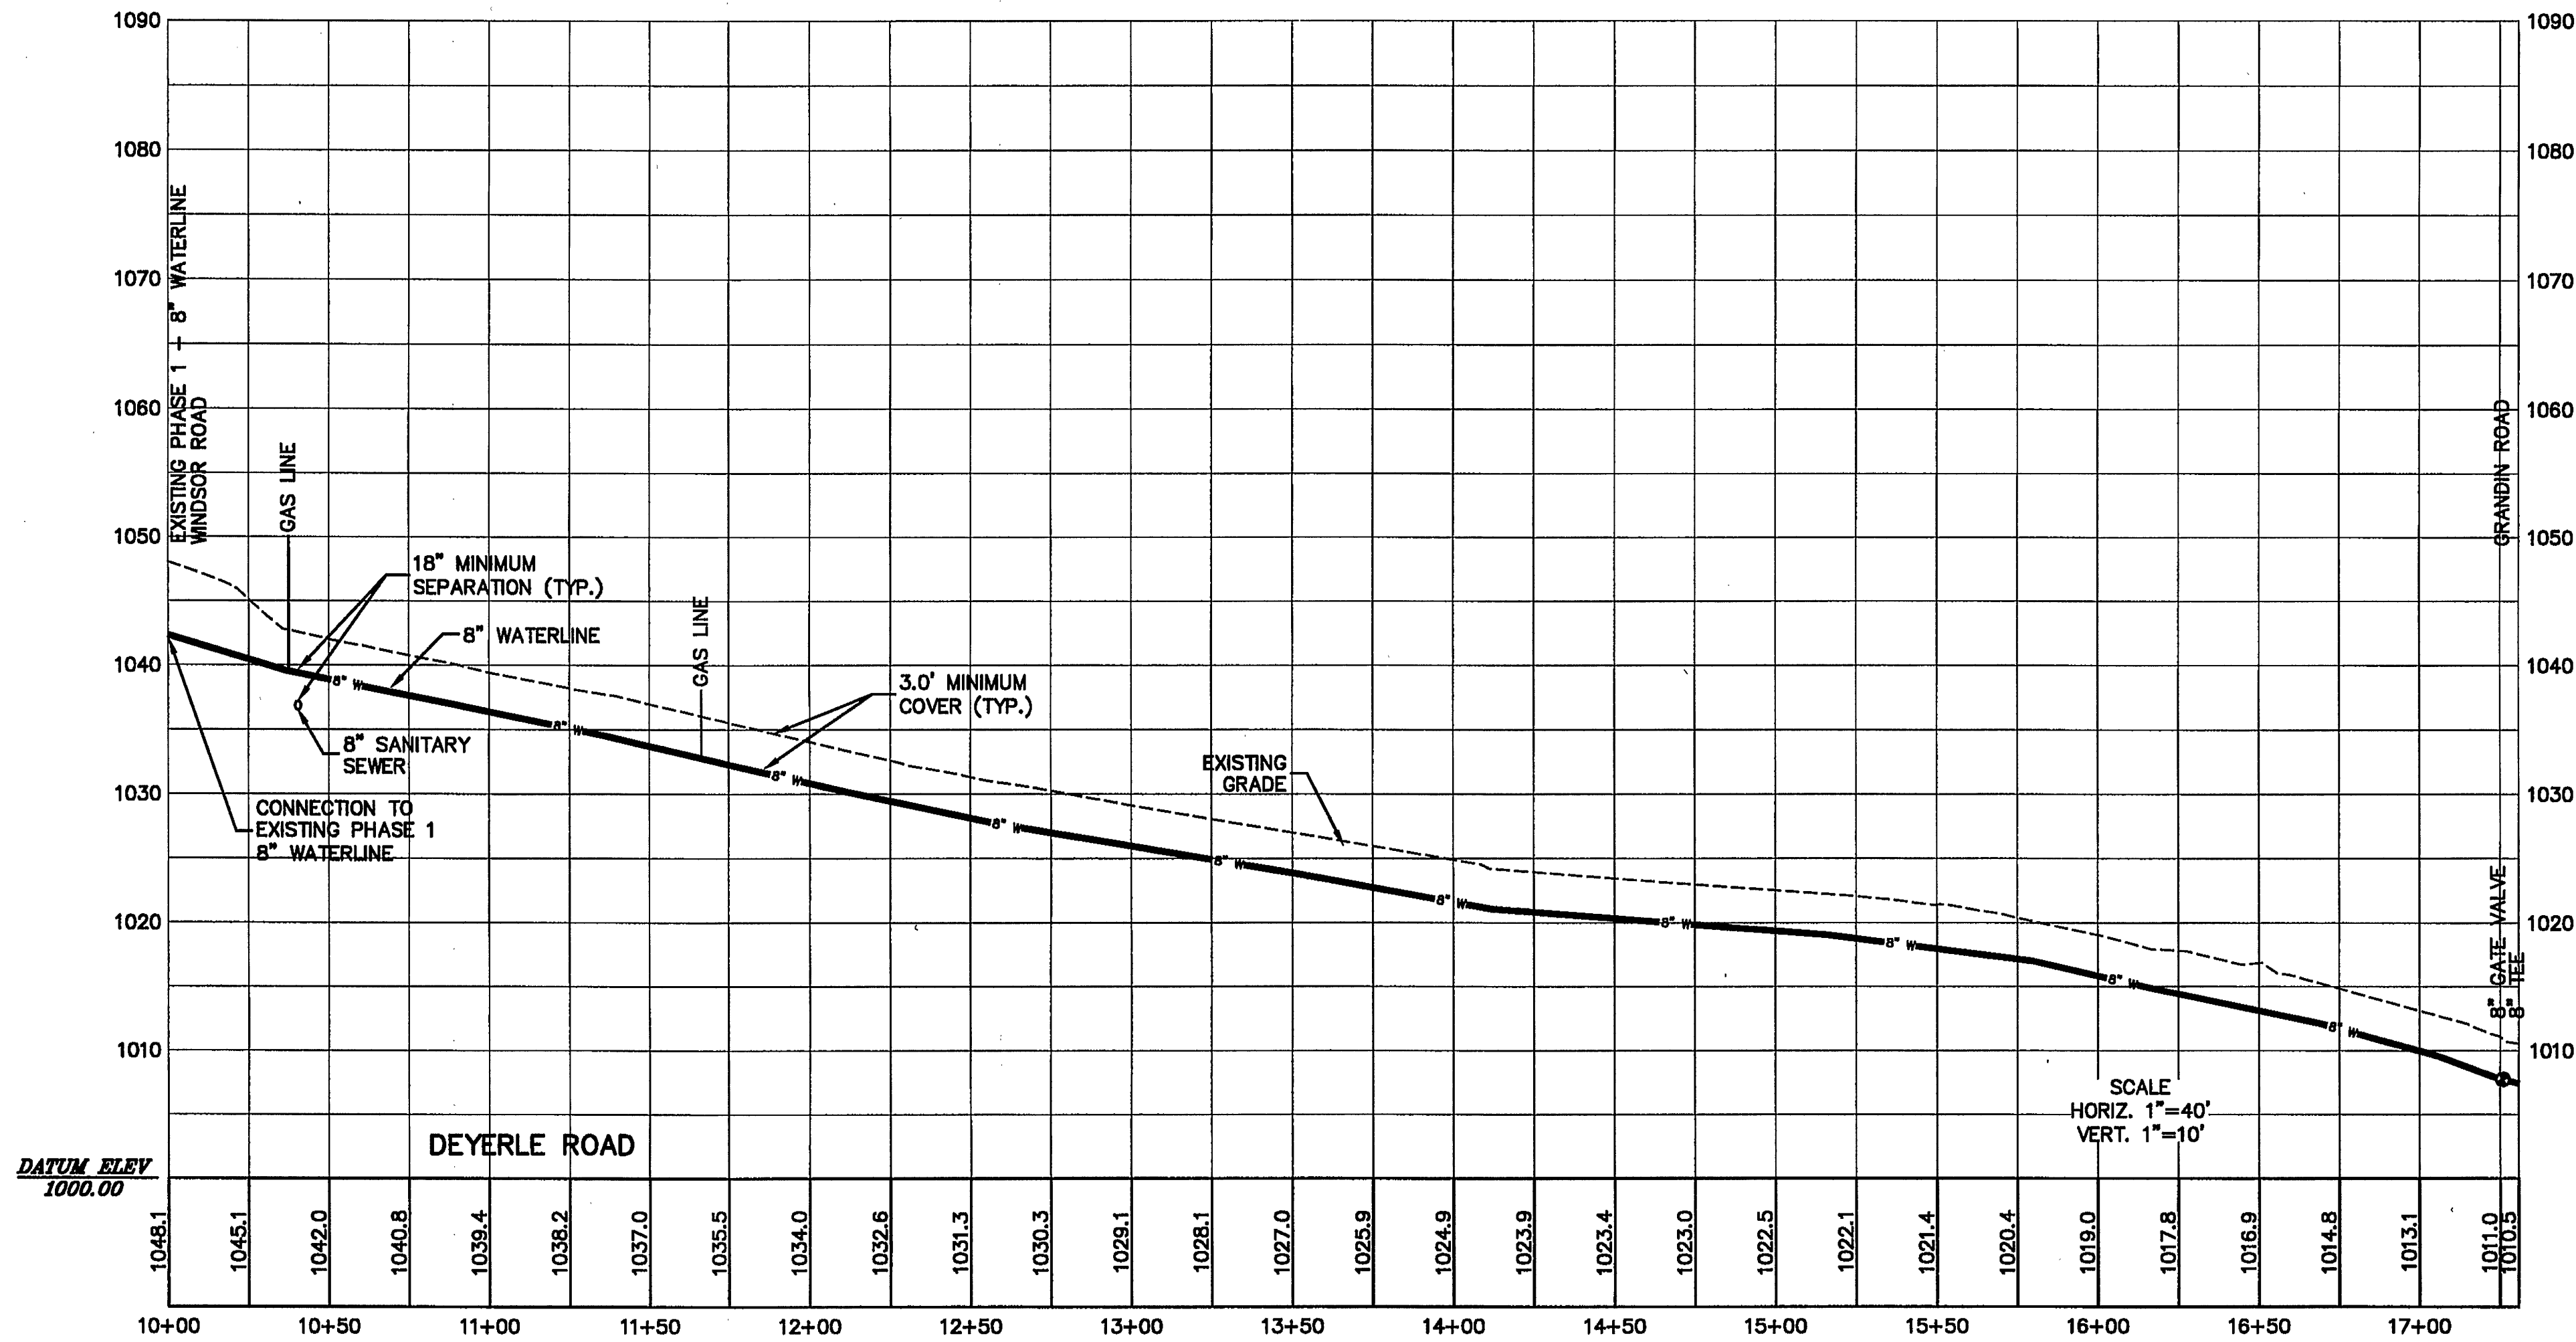

Draper Aden Associates
Engineering • Surveying • Environmental Services

Richmond, VA
Charlottesville, VA
Hampton Roads, VA

Blacksburg, VA
2205 South Main Street
Blacksburg, VA 24060
540-536-4444
www.daa.com

WATERLINE PROFILES
DEYERLE AREA PHASE 2 WATERLINE REPLACEMENT
WESTERN VIRGINIA WATER AUTHORITY
CITY OF ROANOKE, VIRGINIA

DESIGNED BY:	RMH
DRAWN BY:	DLD
CHECKED BY:	RMH
SCALE:	AS SHOWN
DATE:	10-24-07
PROJECT NUMBER:	B04202-08
U-6	