


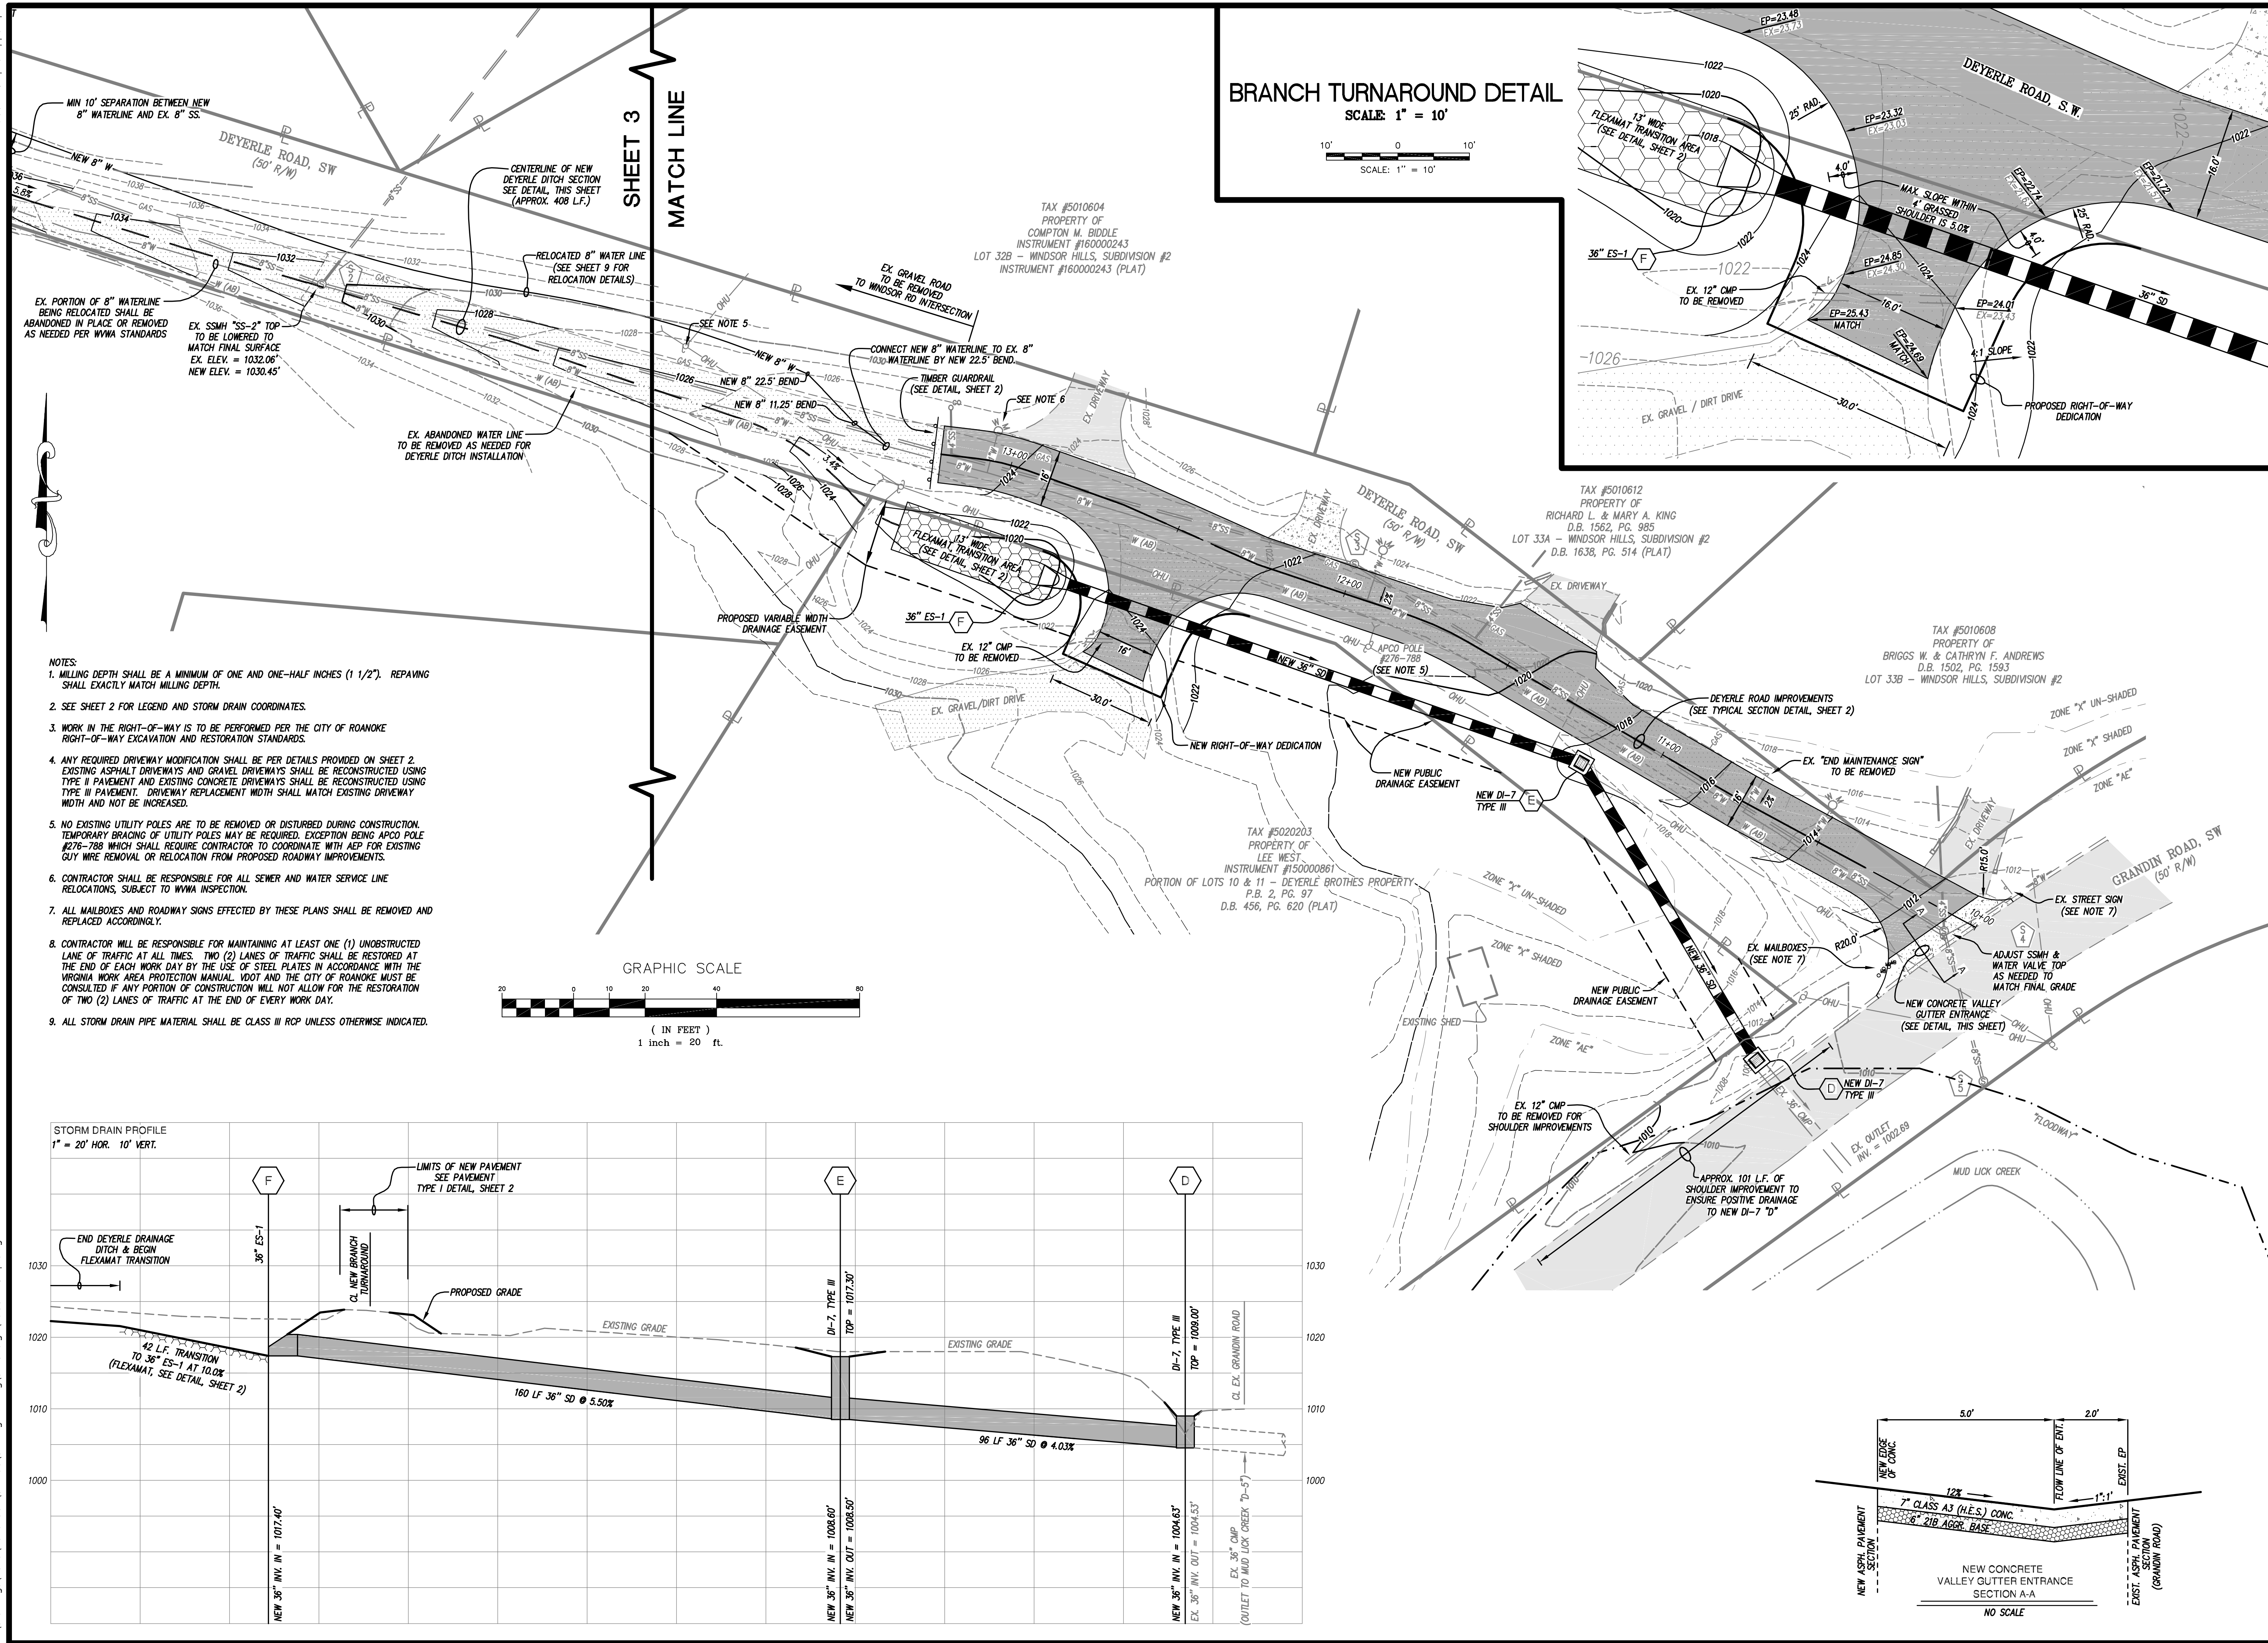

FOR REVIEW ONLY

**DRAINAGE
IMPROVEMENTS &
DEMOLITION PLAN**

STORMWATER DRAINAGE IMPROVEMENTS
FOR
DEYERLE ROAD, S.W.
PREPARED FOR
THE CITY OF ROANOKE, VIRGINIA

REVISIONS		DESCRIPTION
NO.	DATE	
1		
2		
3		
4		
5		

DATE: June 12, 2019

SCALE: 1" = 20'

COMMISSION NO: 19-007

SHEET 4 OF 9