


19007-comp-05-es01.plt
w:\drawings\2019\2019-007\01-cad\01-engineering\02-design\19007-comp.dwg

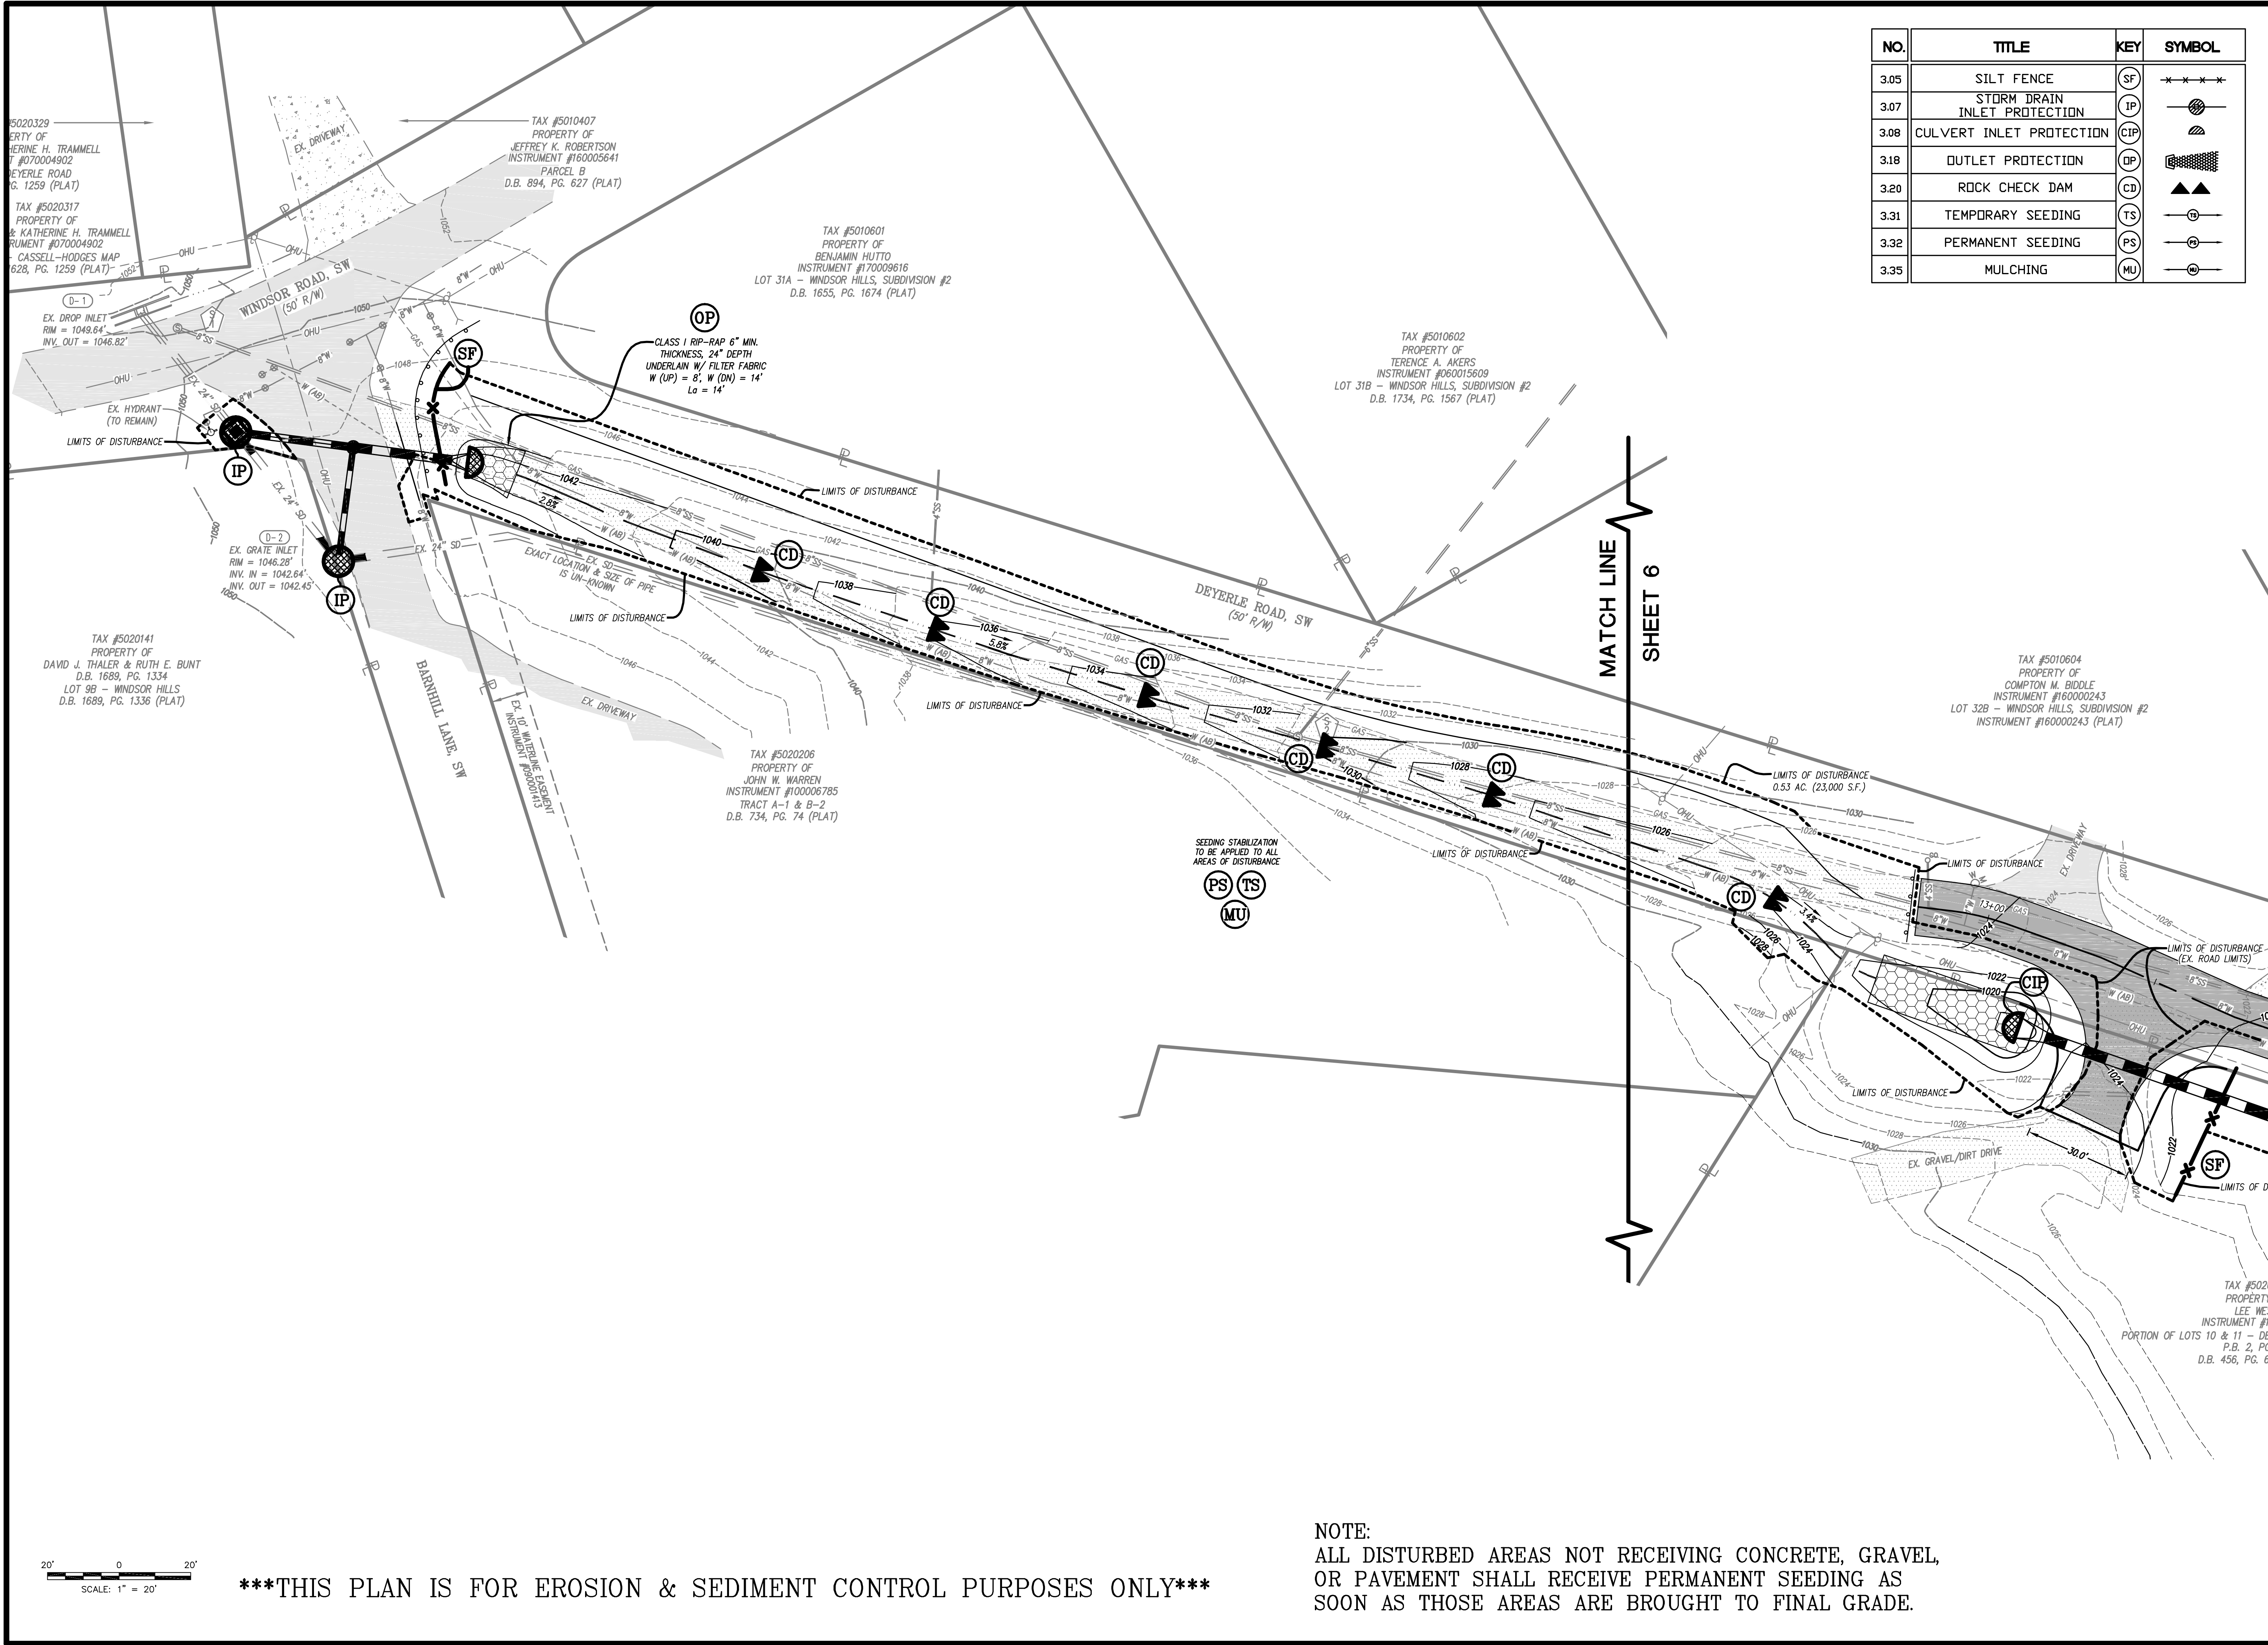

20' 0 20'
SCALE: 1" = 20'

THIS PLAN IS FOR EROSION & SEDIMENT CONTROL PURPOSES ONLY

NOTE:
ALL DISTURBED AREAS NOT RECEIVING CONCRETE, GRAVEL,
OR PAVEMENT SHALL RECEIVE PERMANENT SEEDING AS
SOON AS THOSE AREAS ARE BROUGHT TO FINAL GRADE.

NO.	TITLE	KEY	SYMBOL
3.05	SILT FENCE	SF	***
3.07	STORM DRAIN INLET PROTECTION	IP	IP
3.08	CULVERT INLET PROTECTION	CIP	CIP
3.18	OUTLET PROTECTION	DP	DP
3.20	ROCK CHECK DAM	CD	CD
3.31	TEMPORARY SEEDING	TS	TS
3.32	PERMANENT SEEDING	PS	PS
3.35	MULCHING	MU	MU

Lumsden Associates, P.C.
ENGINEERS | SURVEYORS | PLANNERS
4664 BRAMBLETON AVENUE
P.O. BOX 20669
ROANOKE, VIRGINIA 24018
PHONE: (540) 774-4411
FAX: (540) 772-9445
WWW.LUMSDENPC.COM

FOR REVIEW ONLY

EROSION & SEDIMENT
CONTROL PLAN

STORMWATER DRAINAGE IMPROVEMENTS
FOR
DEYERLE ROAD, S.W.
PREPARED FOR
THE CITY OF ROANOKE, VIRGINIA

REVISIONS
NO. DATE DESCRIPTION
1
2
3
4
5

DATE: June 12, 2019
SCALE: 1" = 20'
COMMISSION NO: 19-007
SHEET 5 OF 9