


w:\drawings\2019\2019-007\01-cad\01-engineering\02-design\19007-comp.dwg 19007-comp-06-esd2.plt

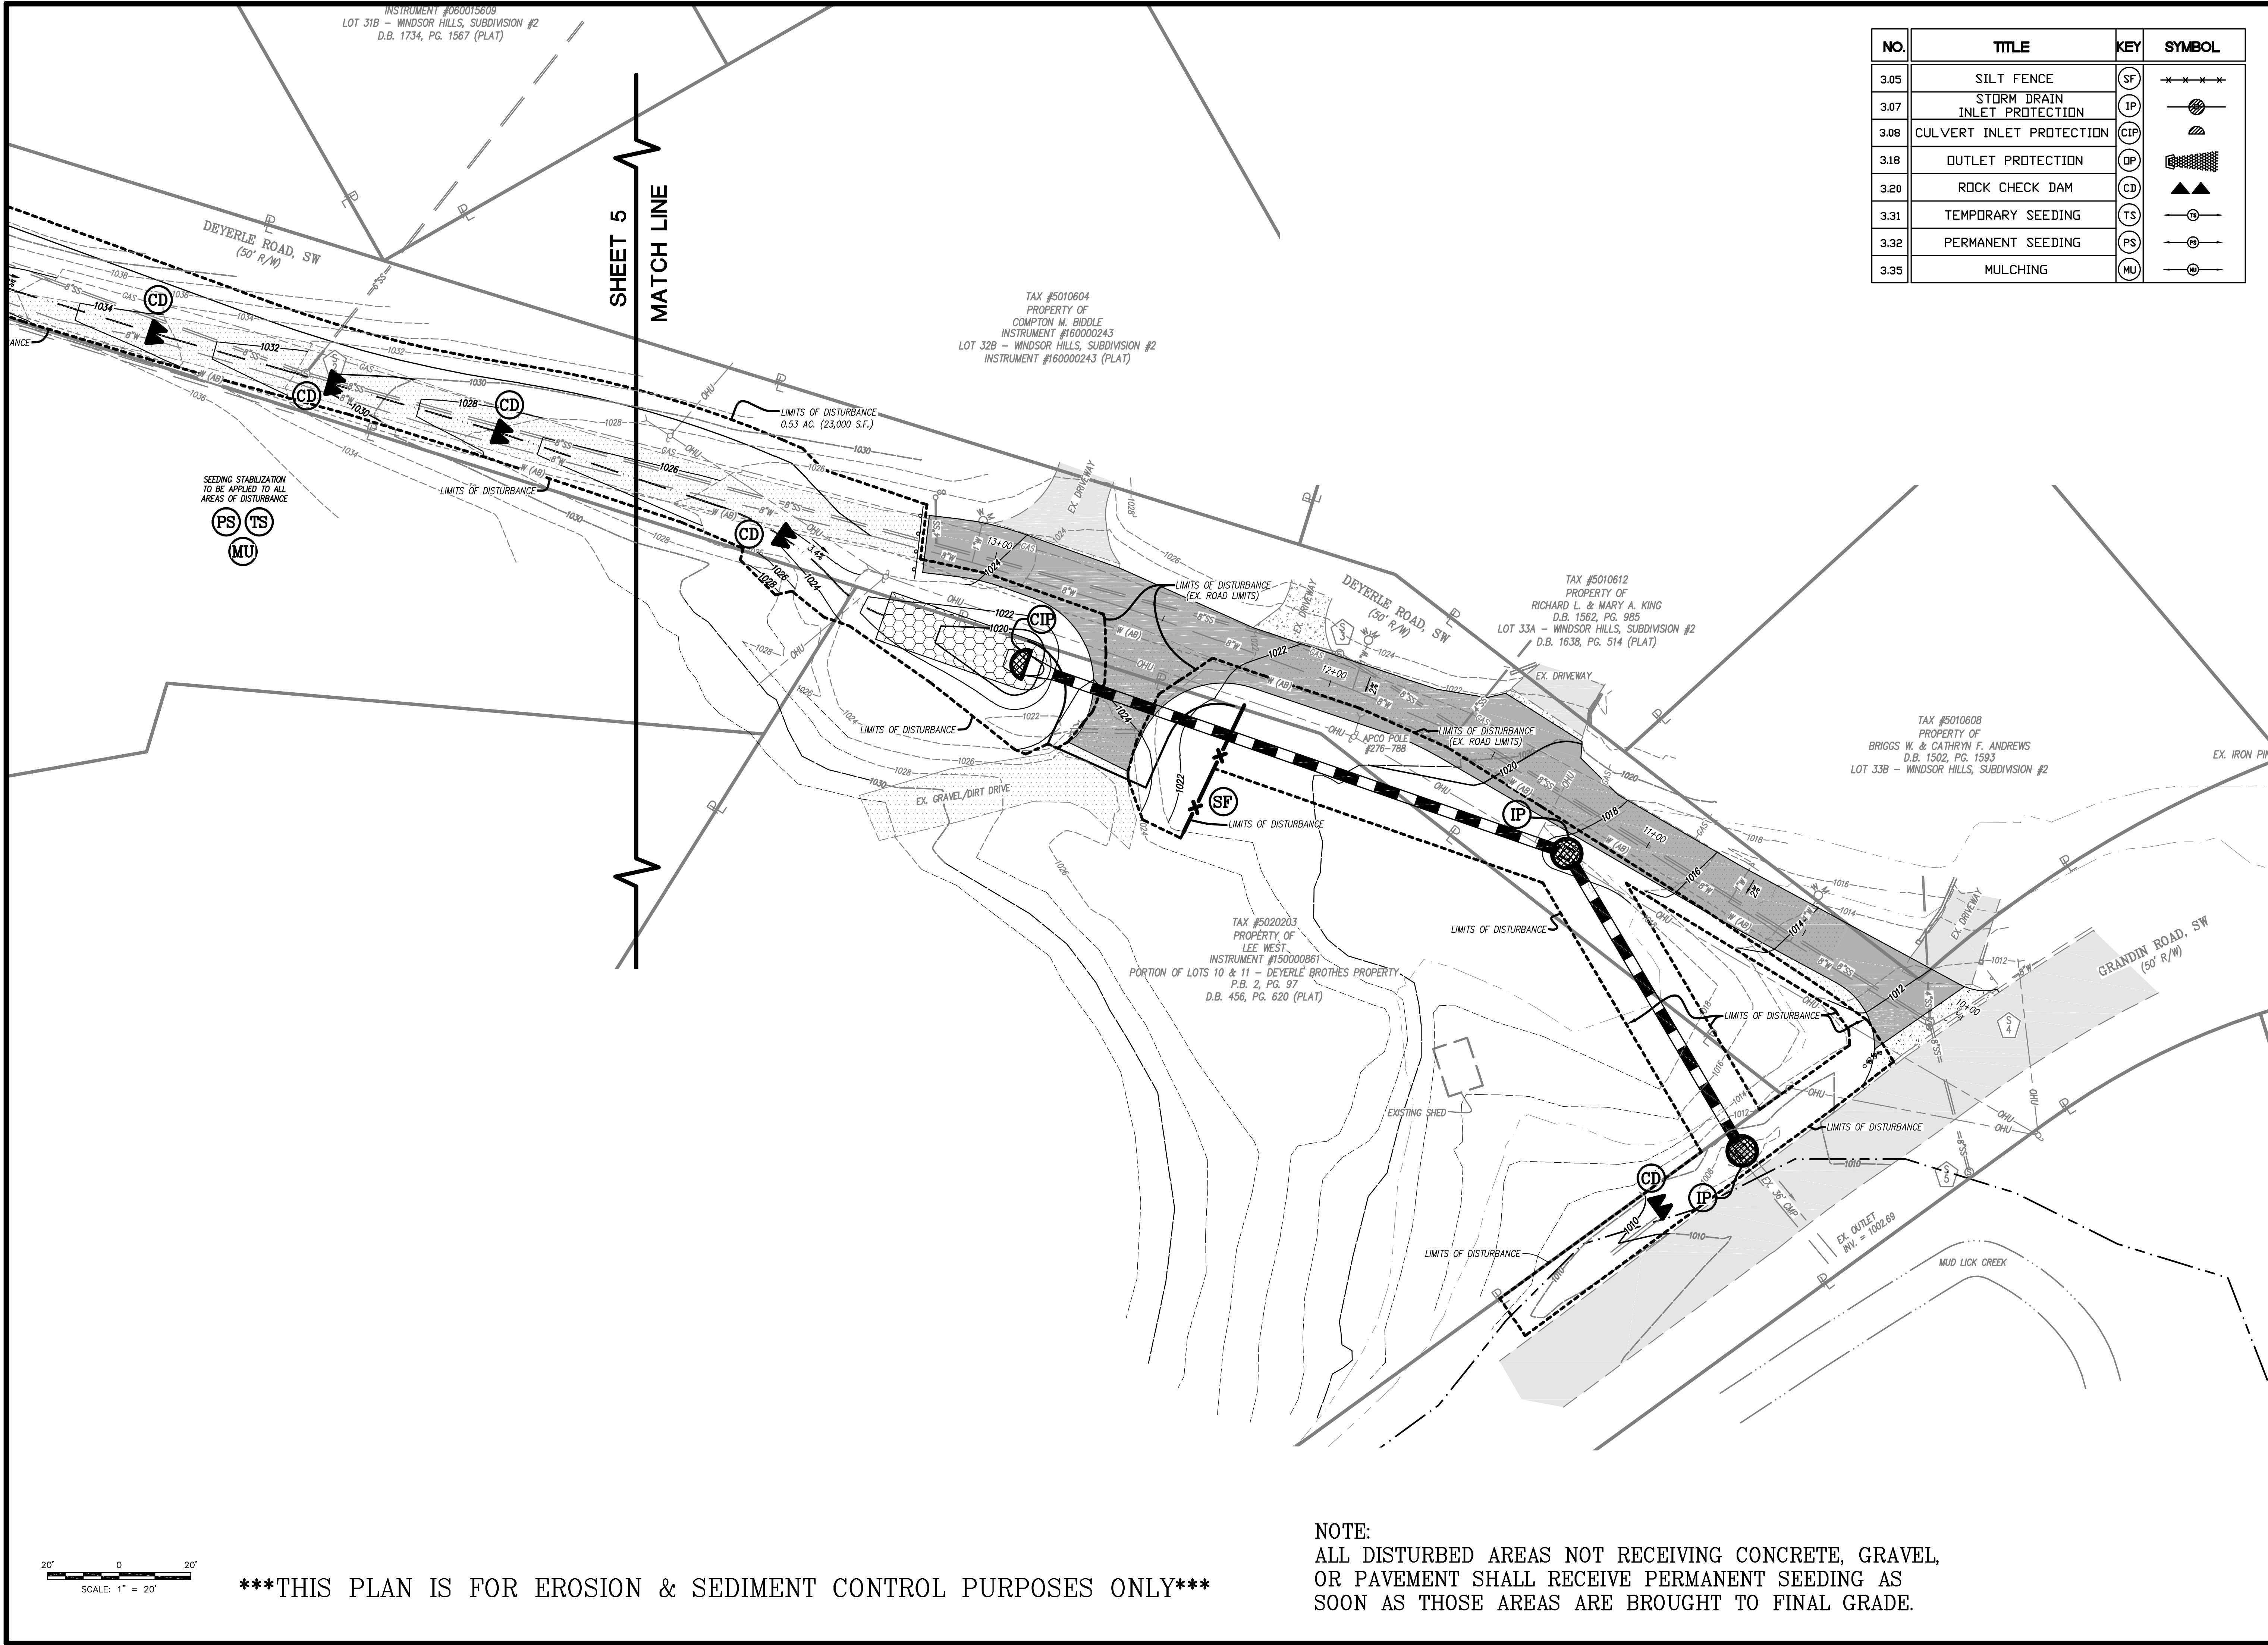

NO.	TITLE	KEY	SYMBOL
3.05	SILT FENCE	SF	***
3.07	STORM DRAIN INLET PROTECTION	IP	IP
3.08	CULVERT INLET PROTECTION	CIP	CIP
3.18	OUTLET PROTECTION	DP	DP
3.20	ROCK CHECK DAM	CD	CD
3.31	TEMPORARY SEEDING	TS	TS
3.32	PERMANENT SEEDING	PS	PS
3.35	MULCHING	MU	MU

SEEDING STABILIZATION
TO BE APPLIED TO ALL
AREAS OF DISTURBANCE

(PS) (TS)
(MU)

TAX #5010604
PROPERTY OF
COMPTON M. BIDDLE
INSTRUMENT #160000243
LOT 32B - WINDSOR HILLS, SUBDIVISION #2
INSTRUMENT #160000243 (PLAT)

TAX #5010612
PROPERTY OF
RICHARD L. & MARY A. KING
D.B. 1562, PG. 985
LOT 33A - WINDSOR HILLS, SUBDIVISION #2
D.B. 1638, PG. 514 (PLAT)

TAX #5010608
PROPERTY OF
BRIGGS W. & CATHRYN F. ANDREWS
D.B. 1502, PG. 1593
LOT 33B - WINDSOR HILLS, SUBDIVISION #2

TAX #5020203
PROPERTY OF
LEE WEST
INSTRUMENT #150000861
PORTION OF LOTS 10 & 11 - DEYERLE BROTHERS PROPERTY
P.B. 2, PG. 97
D.B. 456, PG. 620 (PLAT)

20' 0 20'
SCALE: 1" = 20'

THIS PLAN IS FOR EROSION & SEDIMENT CONTROL PURPOSES ONLY

NOTE:
ALL DISTURBED AREAS NOT RECEIVING CONCRETE, GRAVEL,
OR PAVEMENT SHALL RECEIVE PERMANENT SEEDING AS
SOON AS THOSE AREAS ARE BROUGHT TO FINAL GRADE.

Lumsden Associates, P.C.
ENGINEERS | SURVEYORS | PLANNERS

PHONE: (540) 774-4411
FAX: (540) 772-9445
WWW.LUMSDENPC.COM

4664 BRAMBLETON AVENUE
P.O. BOX 20669
ROANOKE, VIRGINIA 24018

FOR REVIEW ONLY

EROSION & SEDIMENT
CONTROL PLAN

STORMWATER DRAINAGE IMPROVEMENTS
FOR
DEYERLE ROAD, S.W.
PREPARED FOR
THE CITY OF ROANOKE, VIRGINIA

NO.	DATE	DESCRIPTION
1		
2		
3		
4		
5		

DATE: June 12, 2019
SCALE: 1" = 20'
COMMISSION NO: 19-007
SHEET 6 OF 9