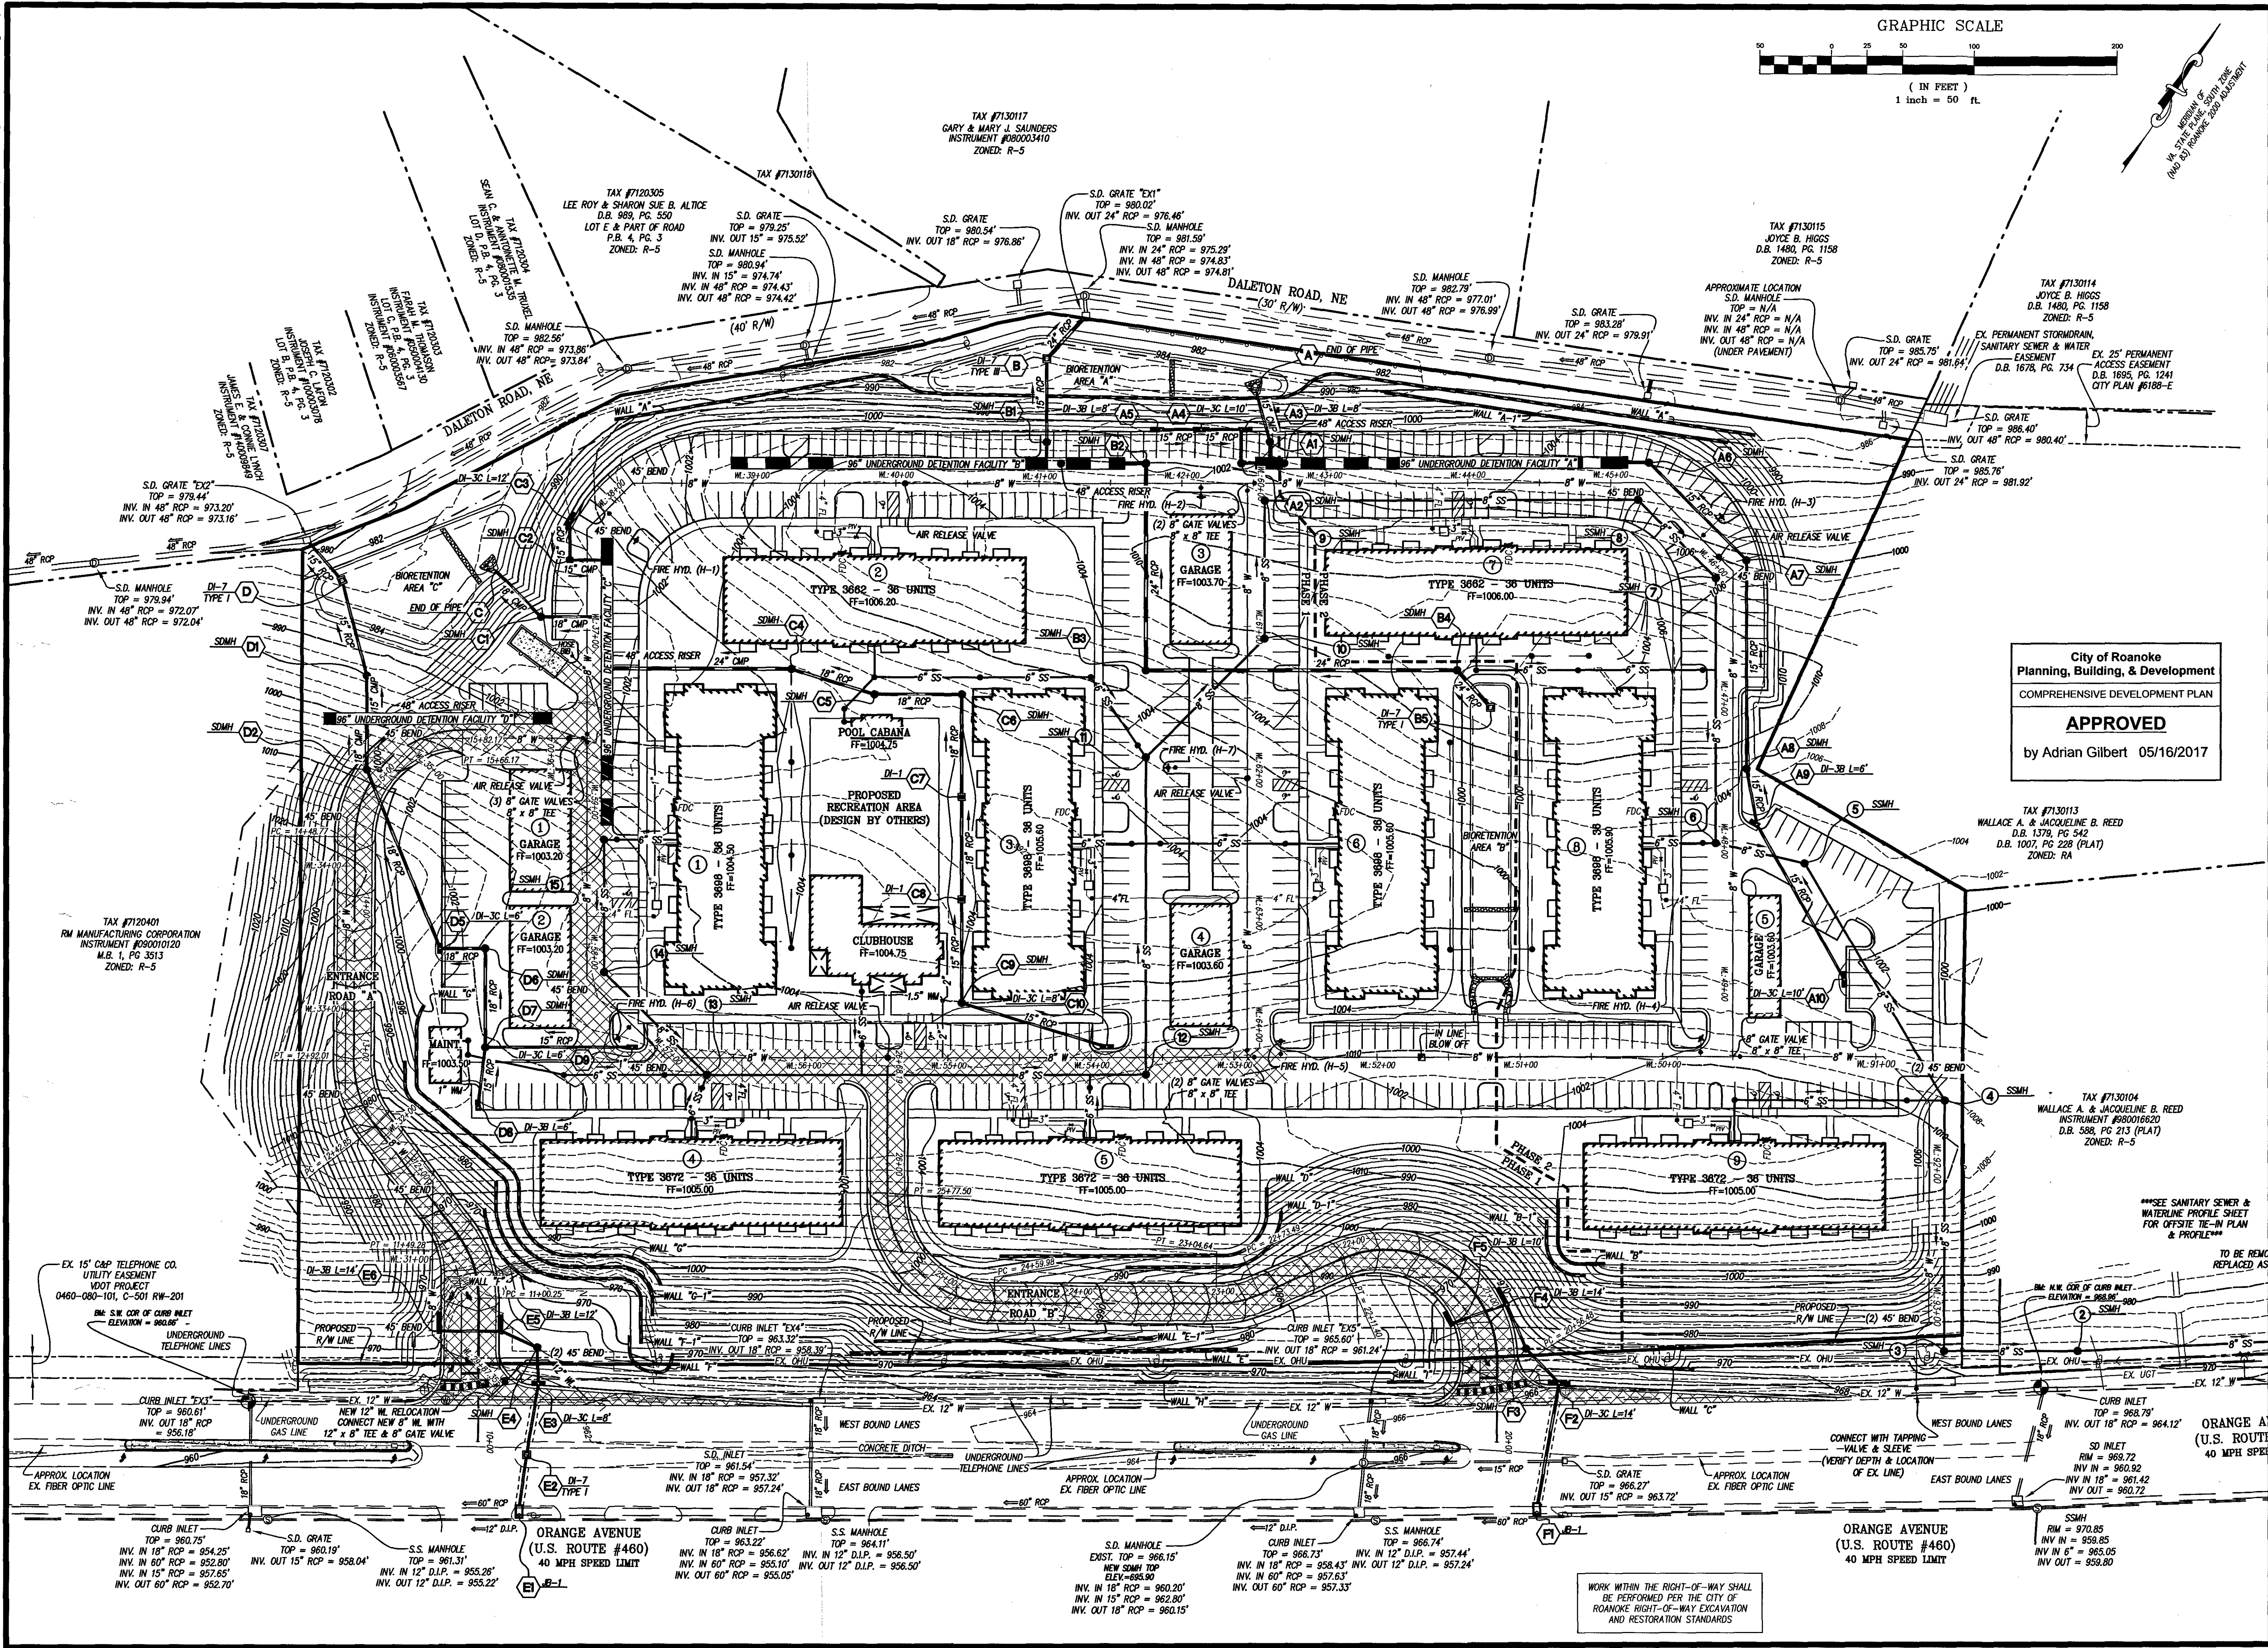


City of Roanoke
Planning, Building, & Development
COMPREHENSIVE DEVELOPMENT PLAN
APPROVED
by Adrian Gilbert 05/16/2017

COMPREHENSIVE DEVELOPMENT PLAN
FOR
DISTRICT VUE APARTMENTS
PREPARED FOR
SOUTHEASTERN SITE ACQUISITIONS
SITUATED ALONG ORANGE AVENUE
THE CITY OF ROANOKE, VIRGINIA

LUMSDEN ASSOCIATES, P.C.
ENGINEERS-SURVEYORS-PLANNERS
ROANOKE, VIRGINIA

PHONE: (540) 774-4411
FAX: (540) 772-9445
E-MAIL: MAIL@LUMSDENPC.COM

4664 BRAVBLETON AVENUE
P.O. BOX 20669
ROANOKE, VIRGINIA 24018

DATE: April 6, 2017
SCALE: 1" = 50'
COMMISSION NO: 15-005
SHEET 5 OF 22