
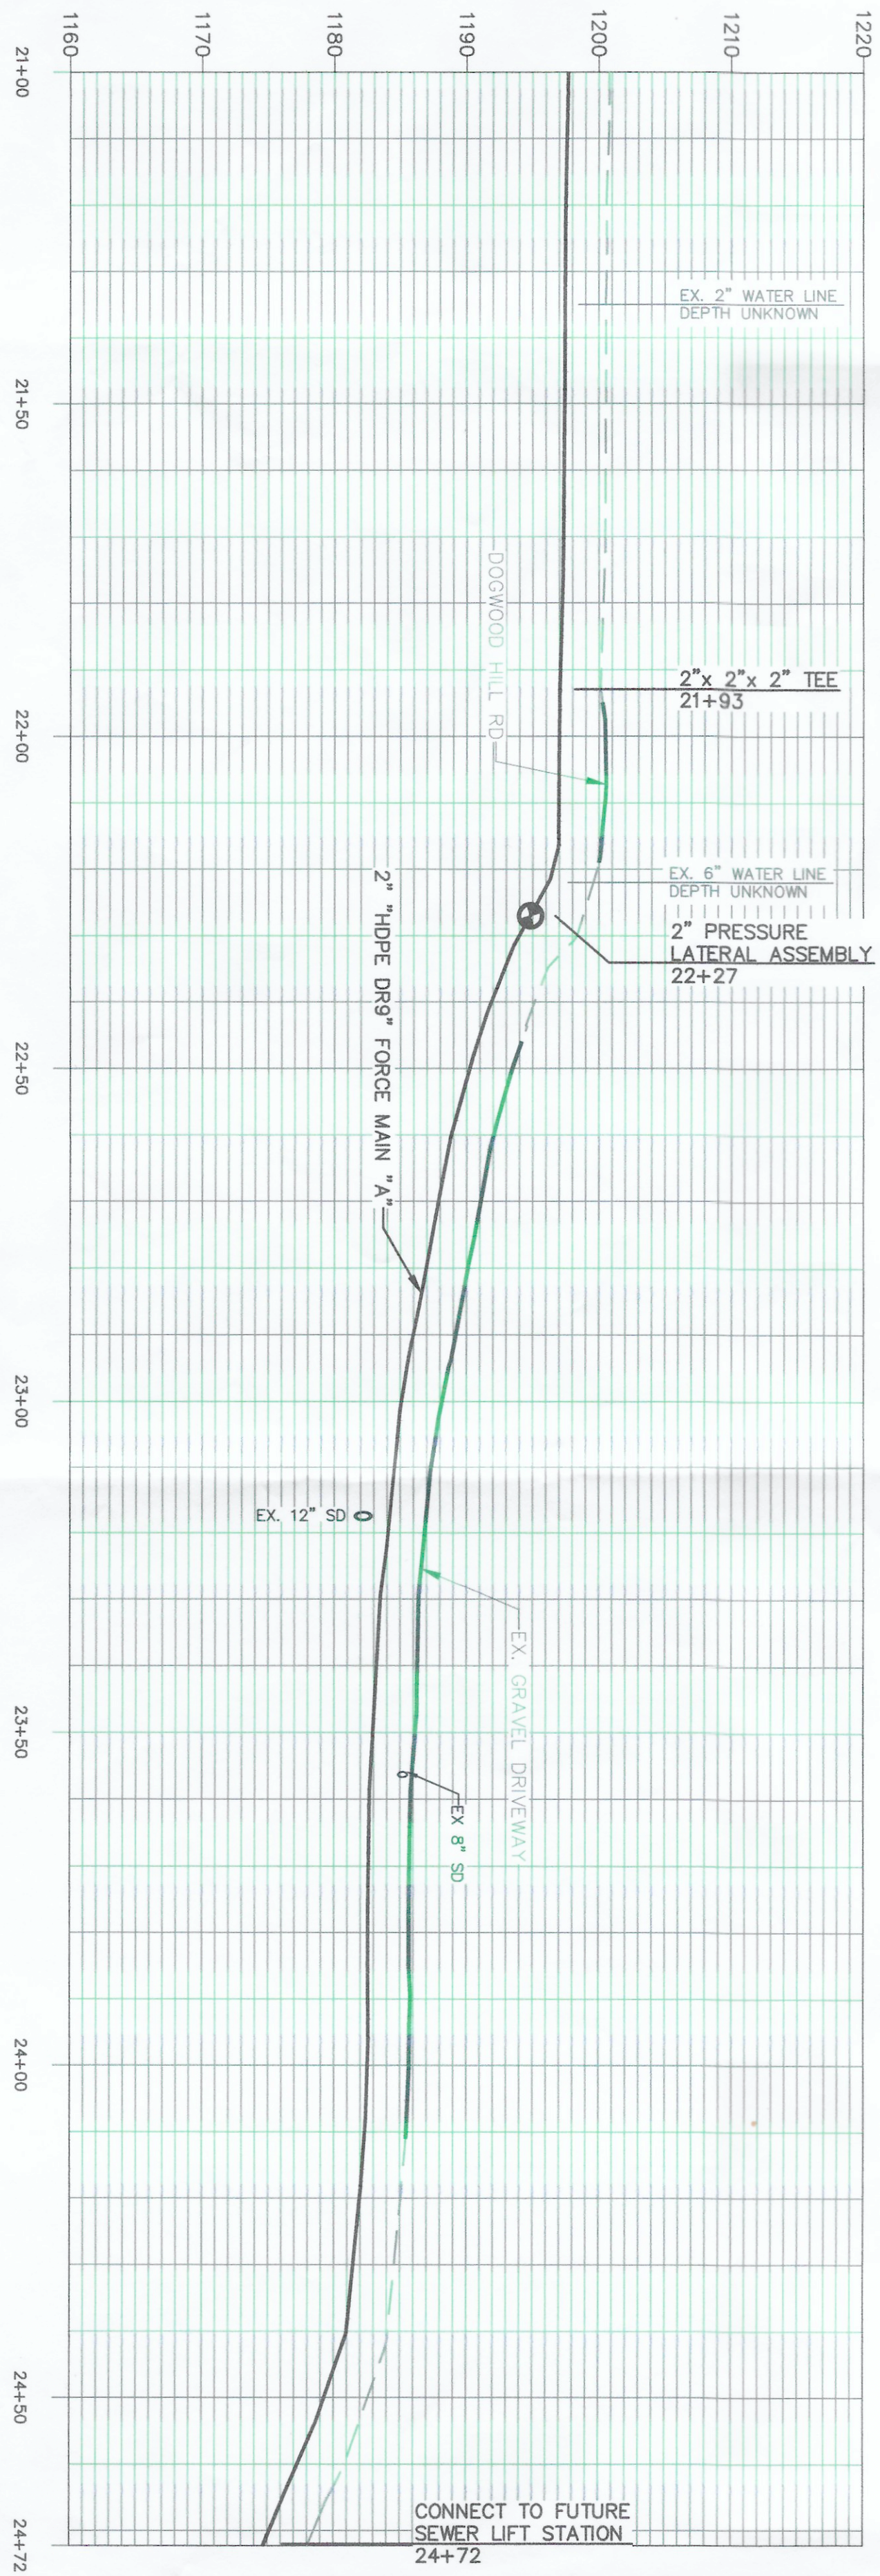


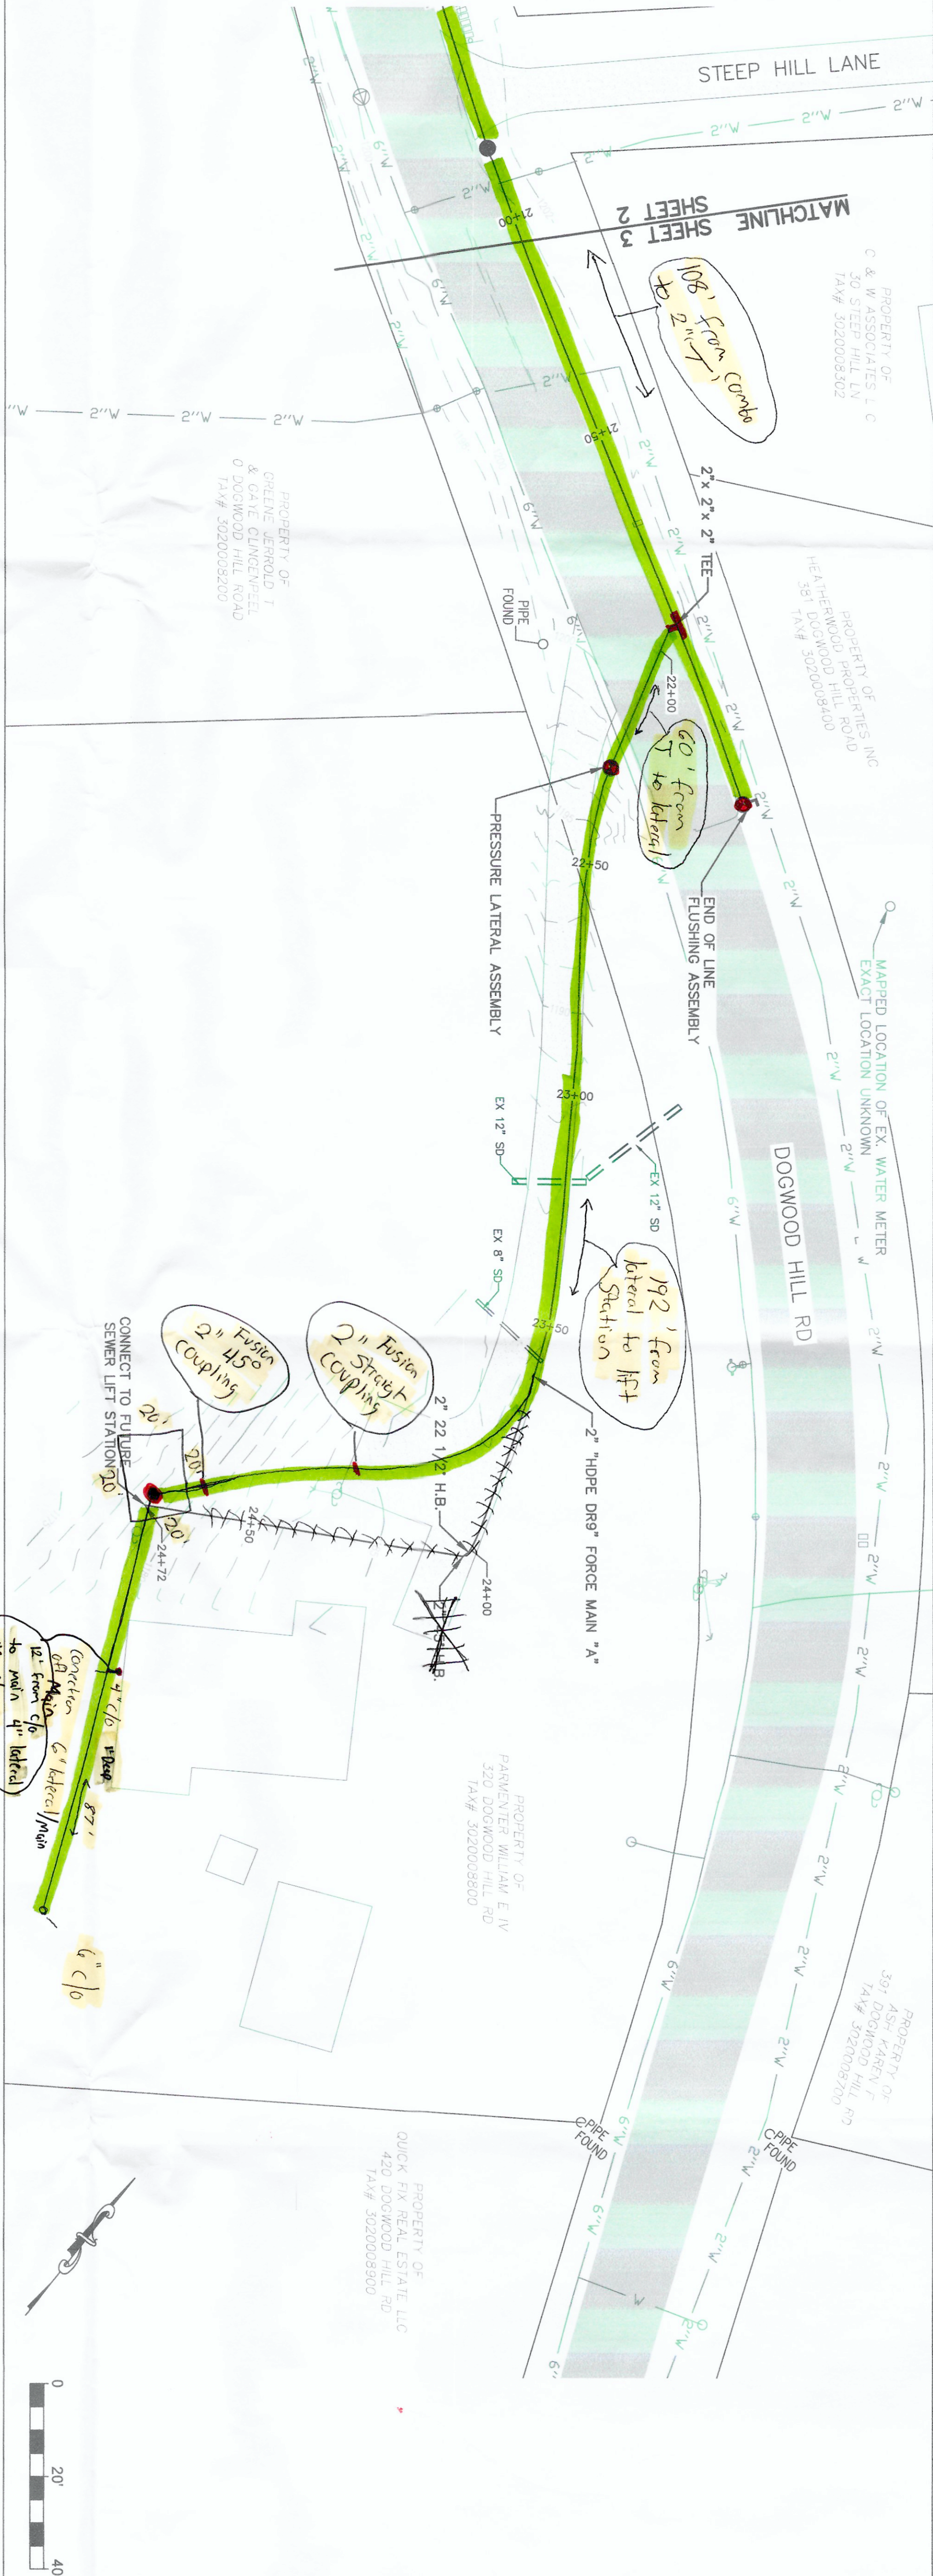

- GENERAL NOTES:
1. PROPERTY LINES SHOWN ON THIS PAGE ARE BASED ON GIS DATA AND HAVE NOT BEEN FIELD SURVEYED.
 2. ANY FIELD CHANGES THAT AFFECT A DESIGN STANDARD SHALL BE APPROVED BY THIS PLAN SETS ENGINEER OF RECORD.

Rev	Description	Date	By

Designed: WWA
Drawn: NSS, AJC
Checked: NSS
Approved: TEC
Date: MARCH 2024
Project: SCIP-515

3

Sheet 3 of 3

DOGWOOD HILL RD SEWER
FORCEMAIN

PLAN & PROFILE



**WESTERN VIRGINIA
WATER AUTHORITY**

ENGINEERING SERVICES
601 S JEFFERSON ST, SUITE 300
ROANOKE, VA 24011
540-853-5700