


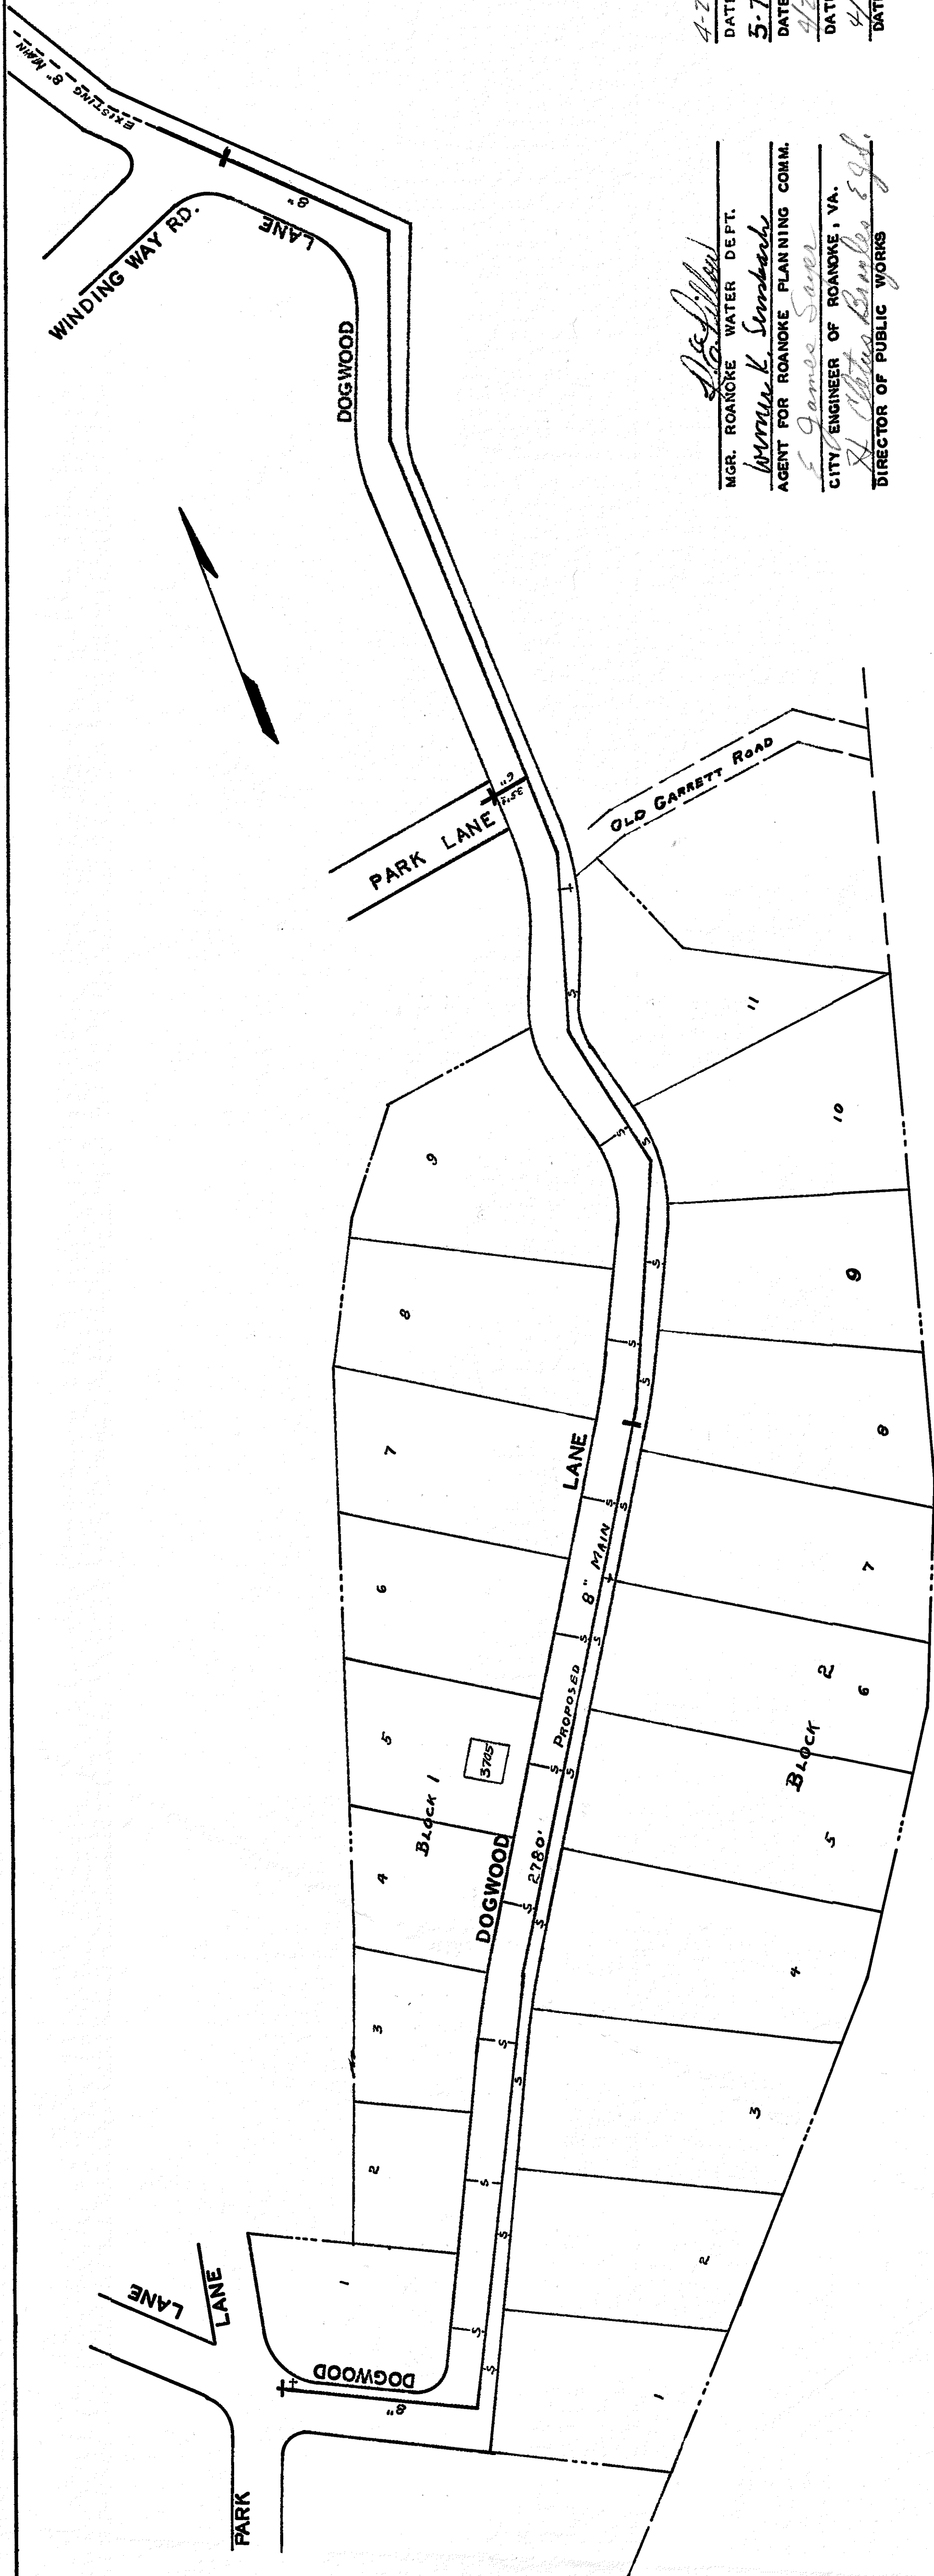

DATE STARTED OCT 12 1964				
DATE COMP. NOV 6 1964				
FEET MAIN	SIZE	VALVE	VAULT	BOX
2780'	8"	3	3	
35'	6"	1	1	
F.H. COMP.				
F.H. STUB ONLY				
	6"	3	3	
SERV. INS. BY: J.F. ST. CLAIR & SONS				
MAINS INS. BY: J.F. ST. CLAIR & SONS				
NO. 1/4" SERV. INS. 21				
CITY OR CO. COUNTY & COUNTY				
DEPT. INSP. L. E. TRENT				

MGR. ROANOKE WATER DEPT.
Wm. K. Sumbach
AGENT FOR ROANOKE PLANNING COMM.
E. James Sarno
CITY ENGINEER OF ROANOKE, VA.
R. Robert Bynum, Esq.
DIRECTOR OF PUBLIC WORKS

4-24-64
DATE
5-7-64
DATE
4/20/64
DATE
4/20/64
DATE

WATER DEPARTMENT
CITY OF ROANOKE, VA.
JEFFERSON FOREST SECT NO. 1
SCALE- 1"=100'
DRAWN BY E.L.A. APRIL 22, 1964